





PROJ. REFERENCE NO.	SHEET NO.
R-2562D	TCP-22


46

47

48

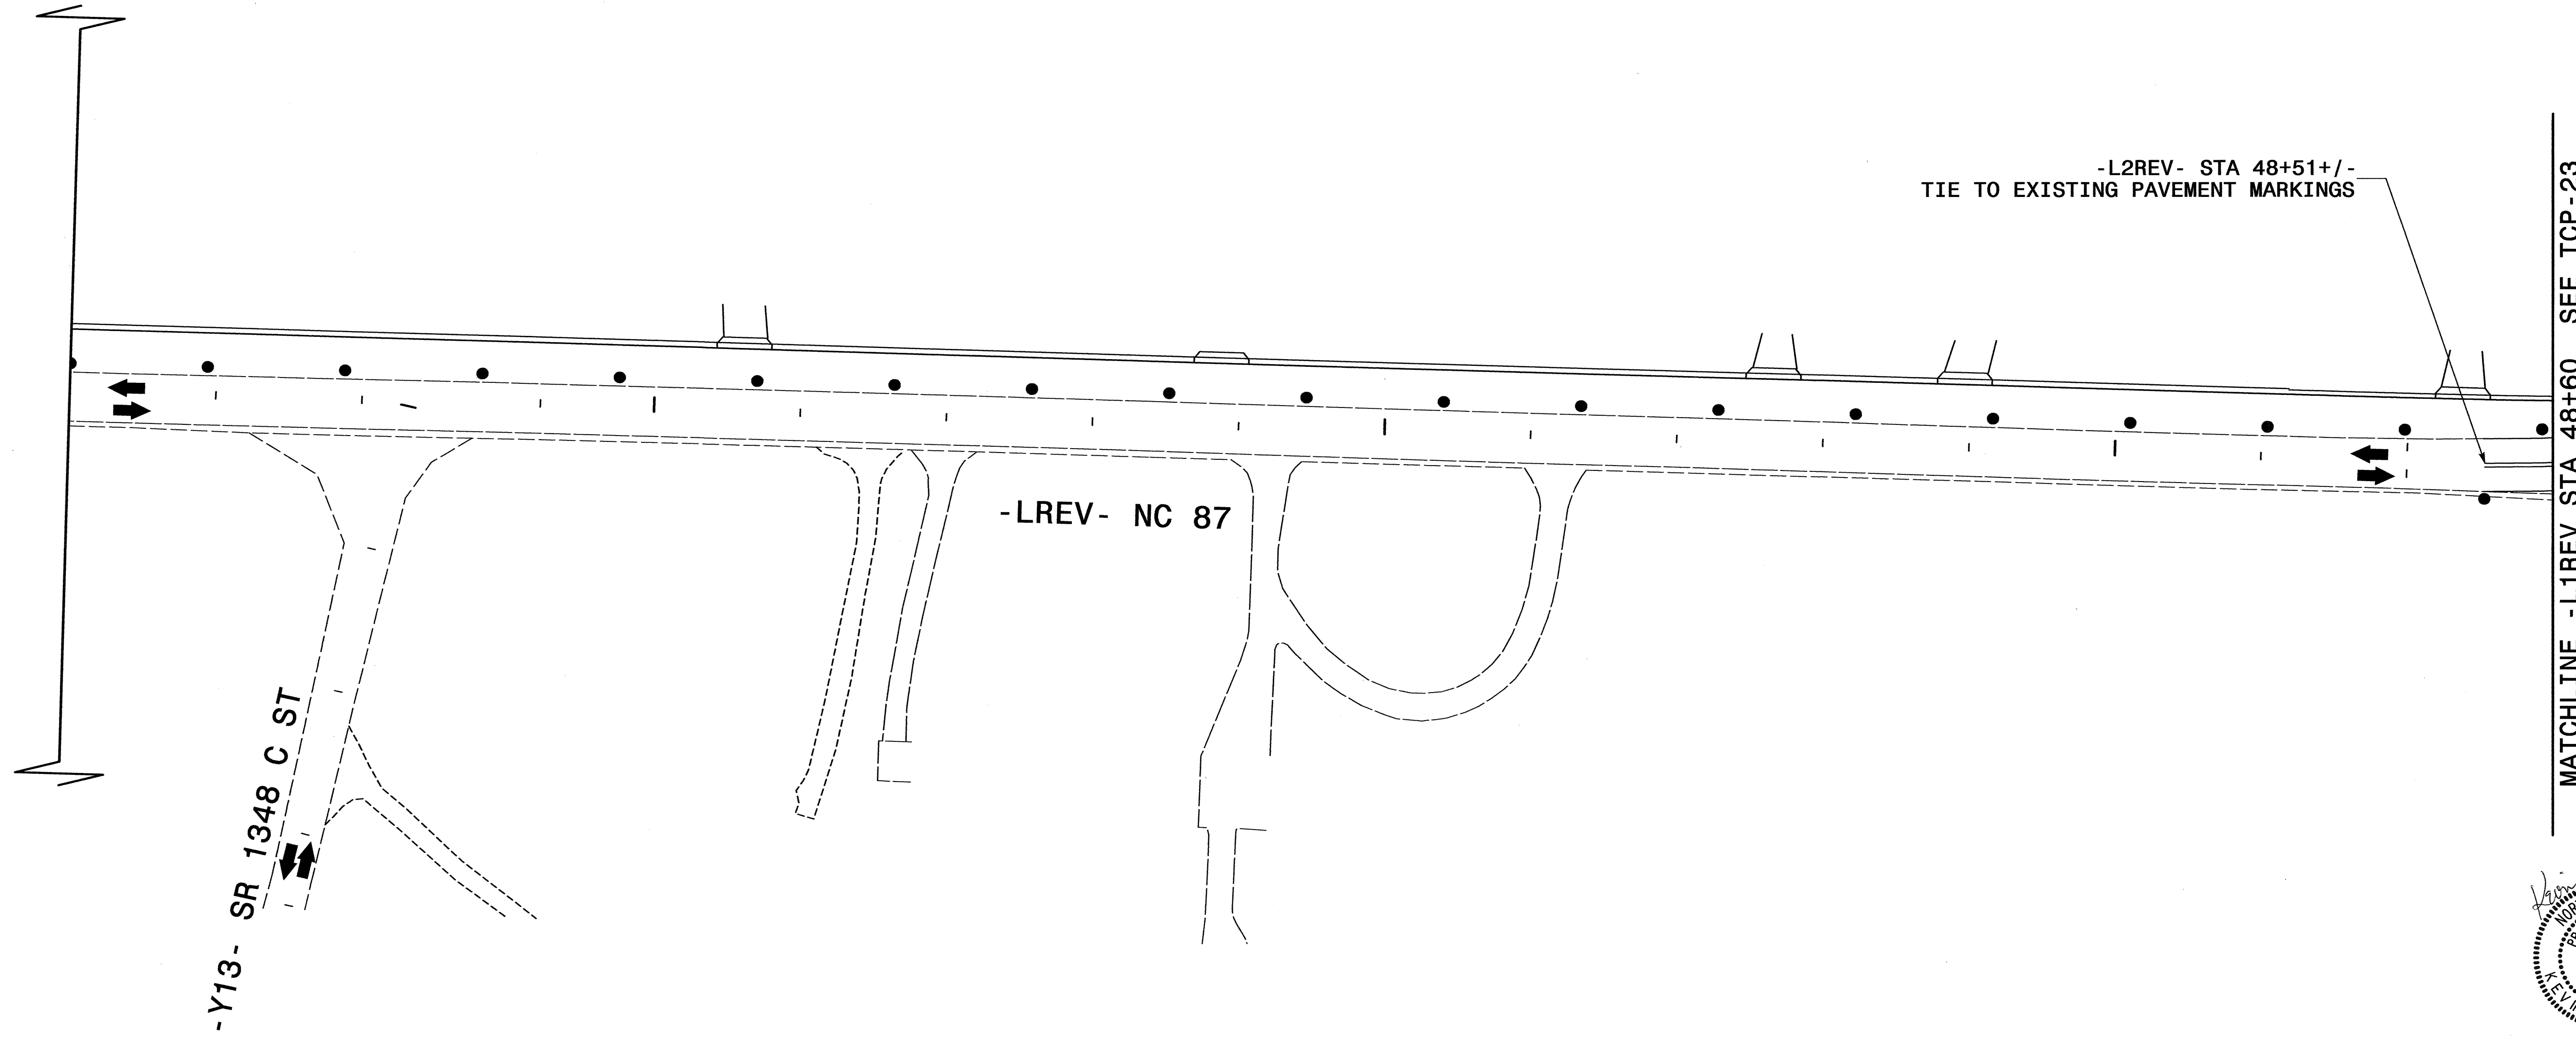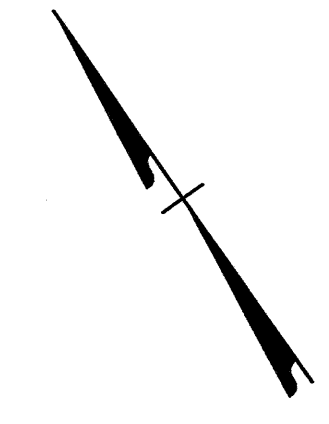


MATCHLINE - L1REV STA 48+60 SEE TCP-23

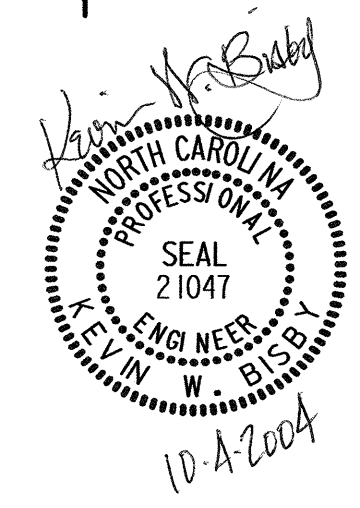

SEE TCP-1A FOR PAVEMENT MARKING SCHEDULE

### PHASE I - STEP 5

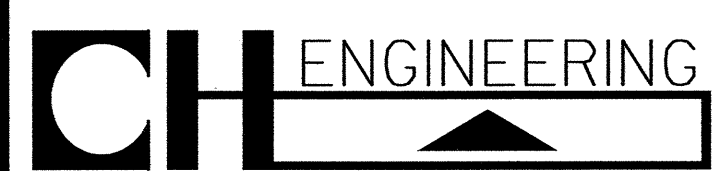

PO BOX 30128 TELE 919.788.0224  
 RALEIGH, NC 27622 FAX 919.788.0232

SCALE:	NONE		REVISIONS
DATE:	9/2004		
DWG. BY:	KWB		
DESIGN BY:	KWB		
REVIEWED BY:	TRH		

07/2/2004 11:45:25 AM F:\D:\Projects\Weather\NR-2562D\1\CP\H\CONTRON\CP\NR-2562D\TCP-22.dwg