




|                                |                     |
|--------------------------------|---------------------|
| PROJ. REFERENCE NO.<br>R-2562D | SHEET NO.<br>TCP-20 |
|--------------------------------|---------------------|

33


34

35

USE RDWY STD 1101.03 SHEET 1 OF 9  
AND TCP-15 AND 16 FOR ADDITIONAL DETOUR  
SIGNING AND DEVICES.

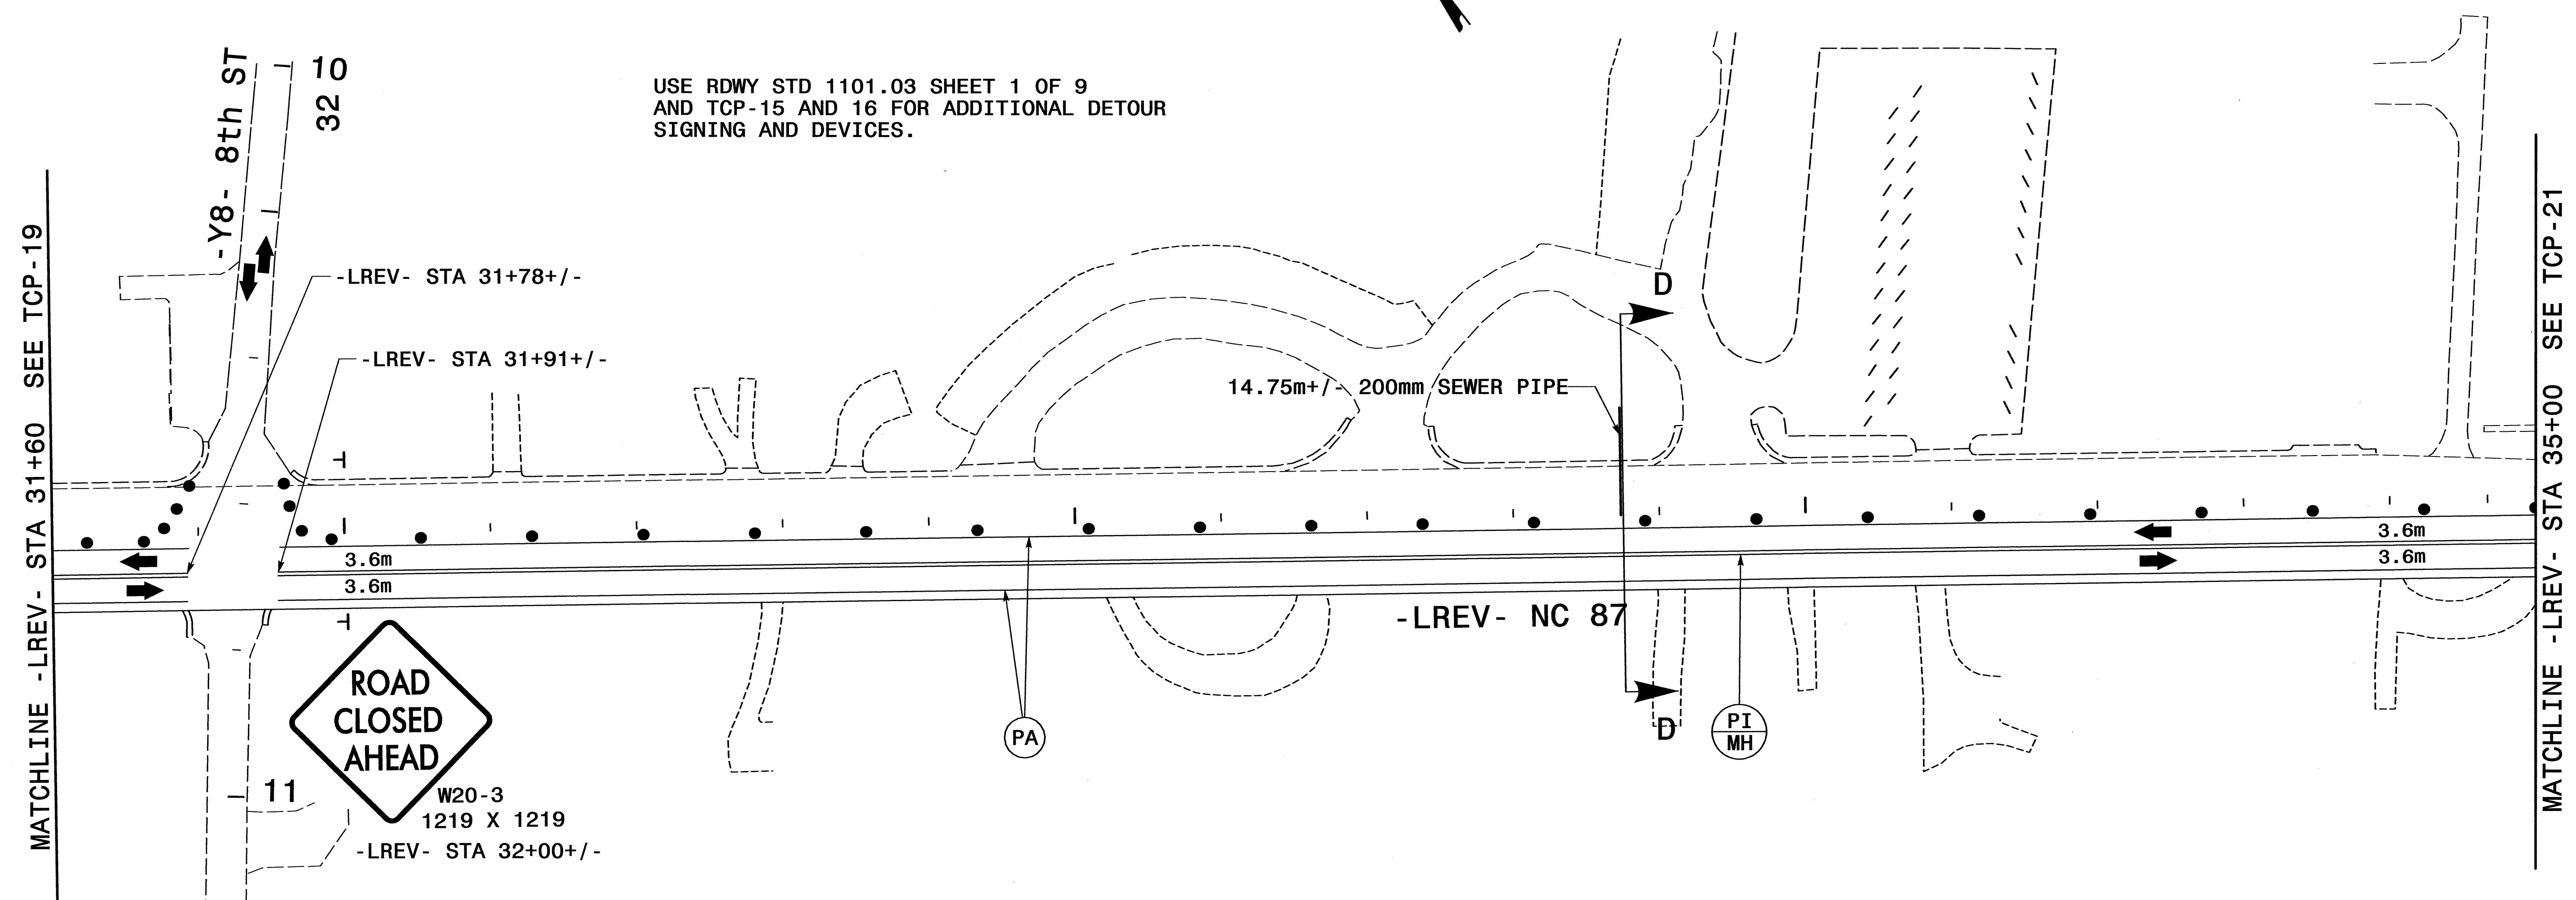


W20-3  
1219 X 1219

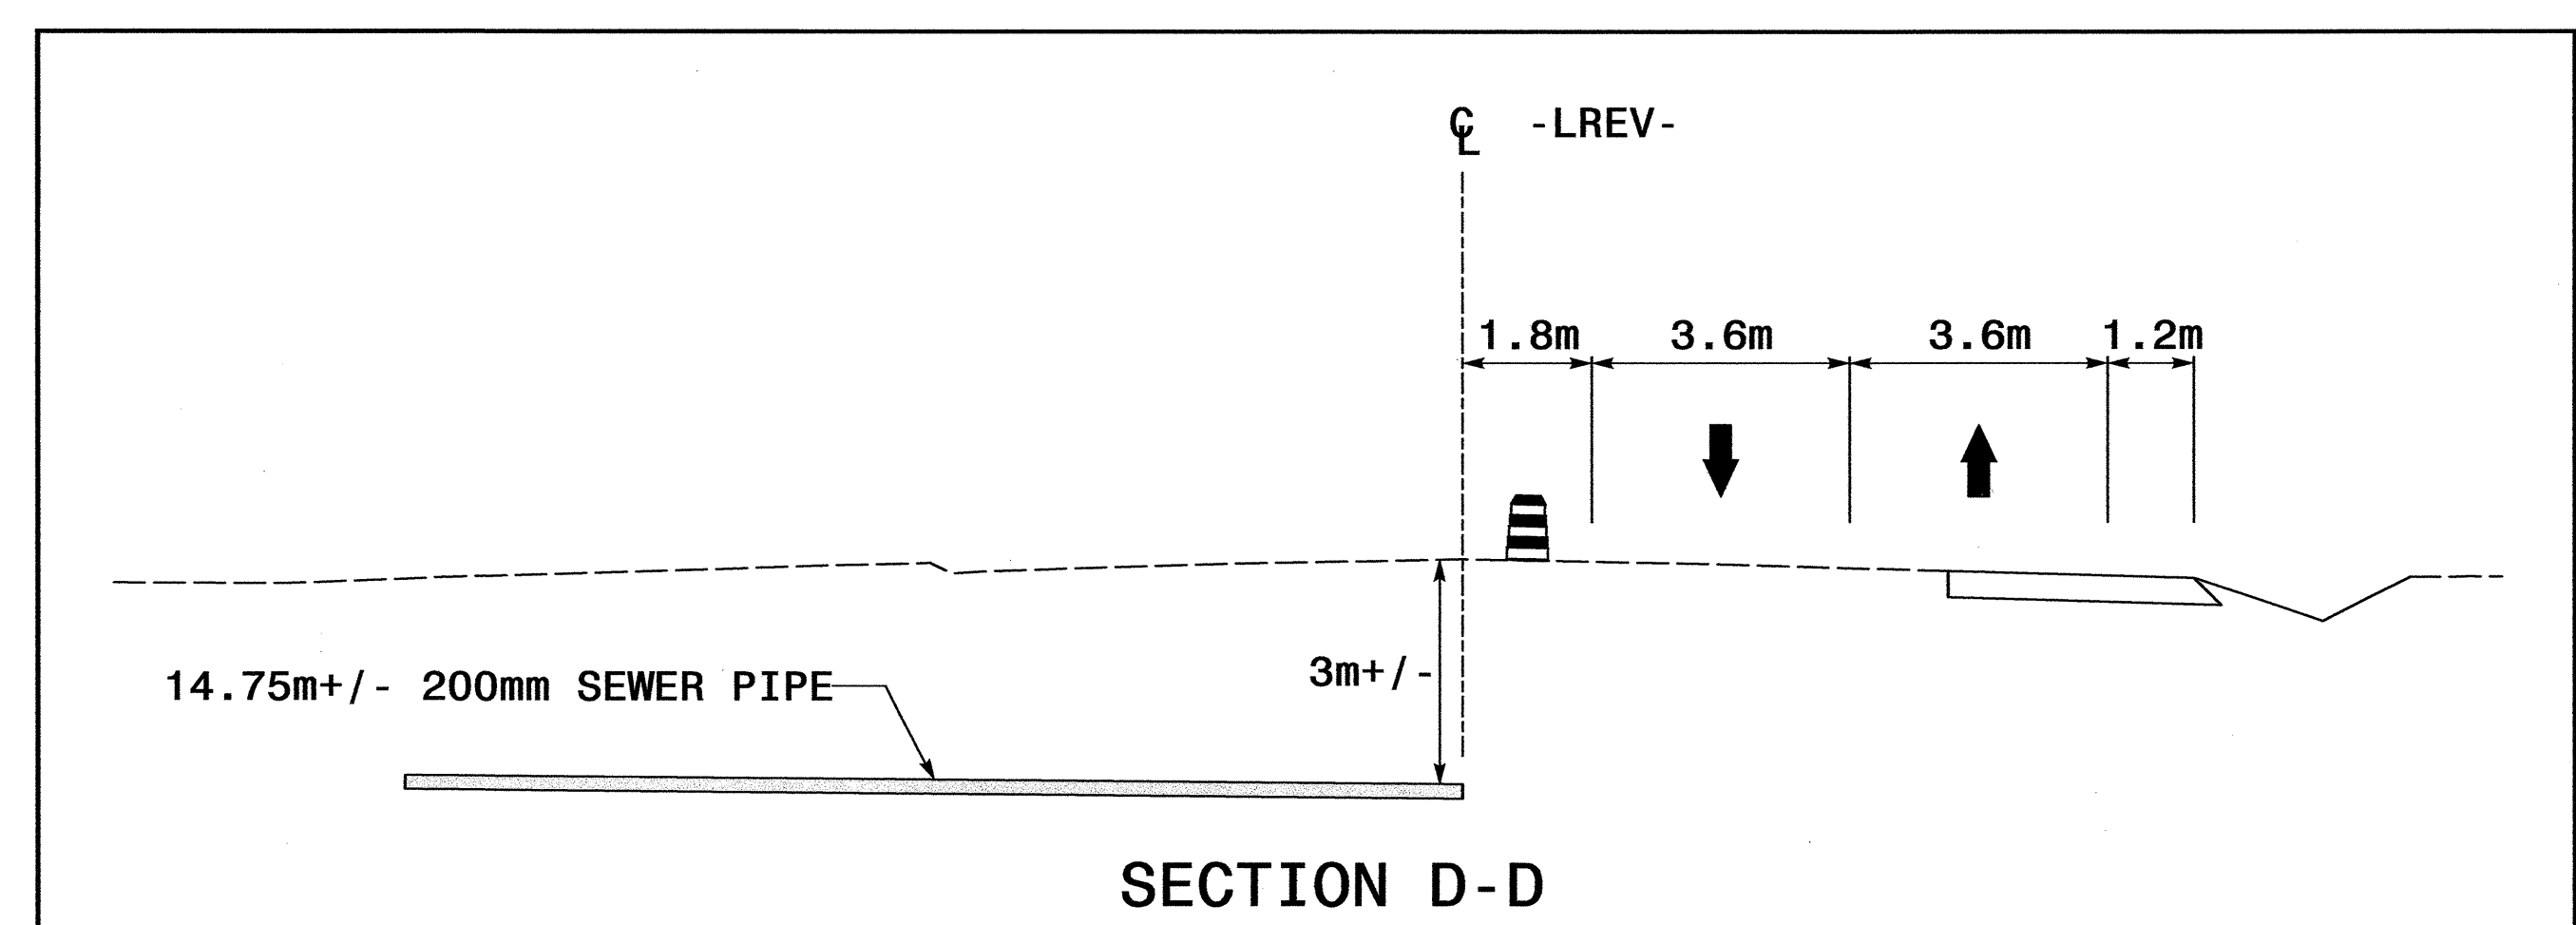


SEE TCP-1A FOR PAVEMENT MARKING SCHEDULE.

PHASE II - STEP 1

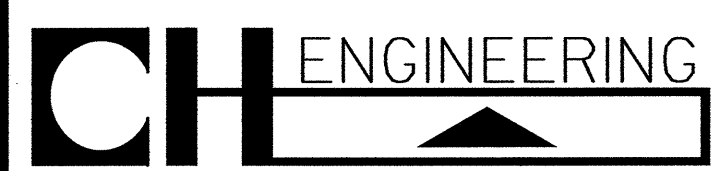

PO BOX 30128 TELE 919.788.0224  
RALEIGH, NC 27622 FAX 919.788.0232

|              |        |
|--------------|--------|
| SCALE:       | NONE   |
| DATE:        | 9/2004 |
| DWG. BY:     | KWB    |
| DESIGN BY:   | KWB    |
| REVIEWED BY: | TRH    |

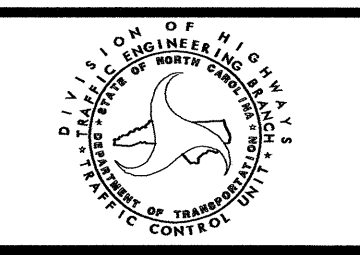

| REVISIONS |  |
|-----------|--|
|           |  |
|           |  |
|           |  |
|           |  |