





PROJ. REFERENCE NO.	SHEET NO.
R-2562D	TCP-19

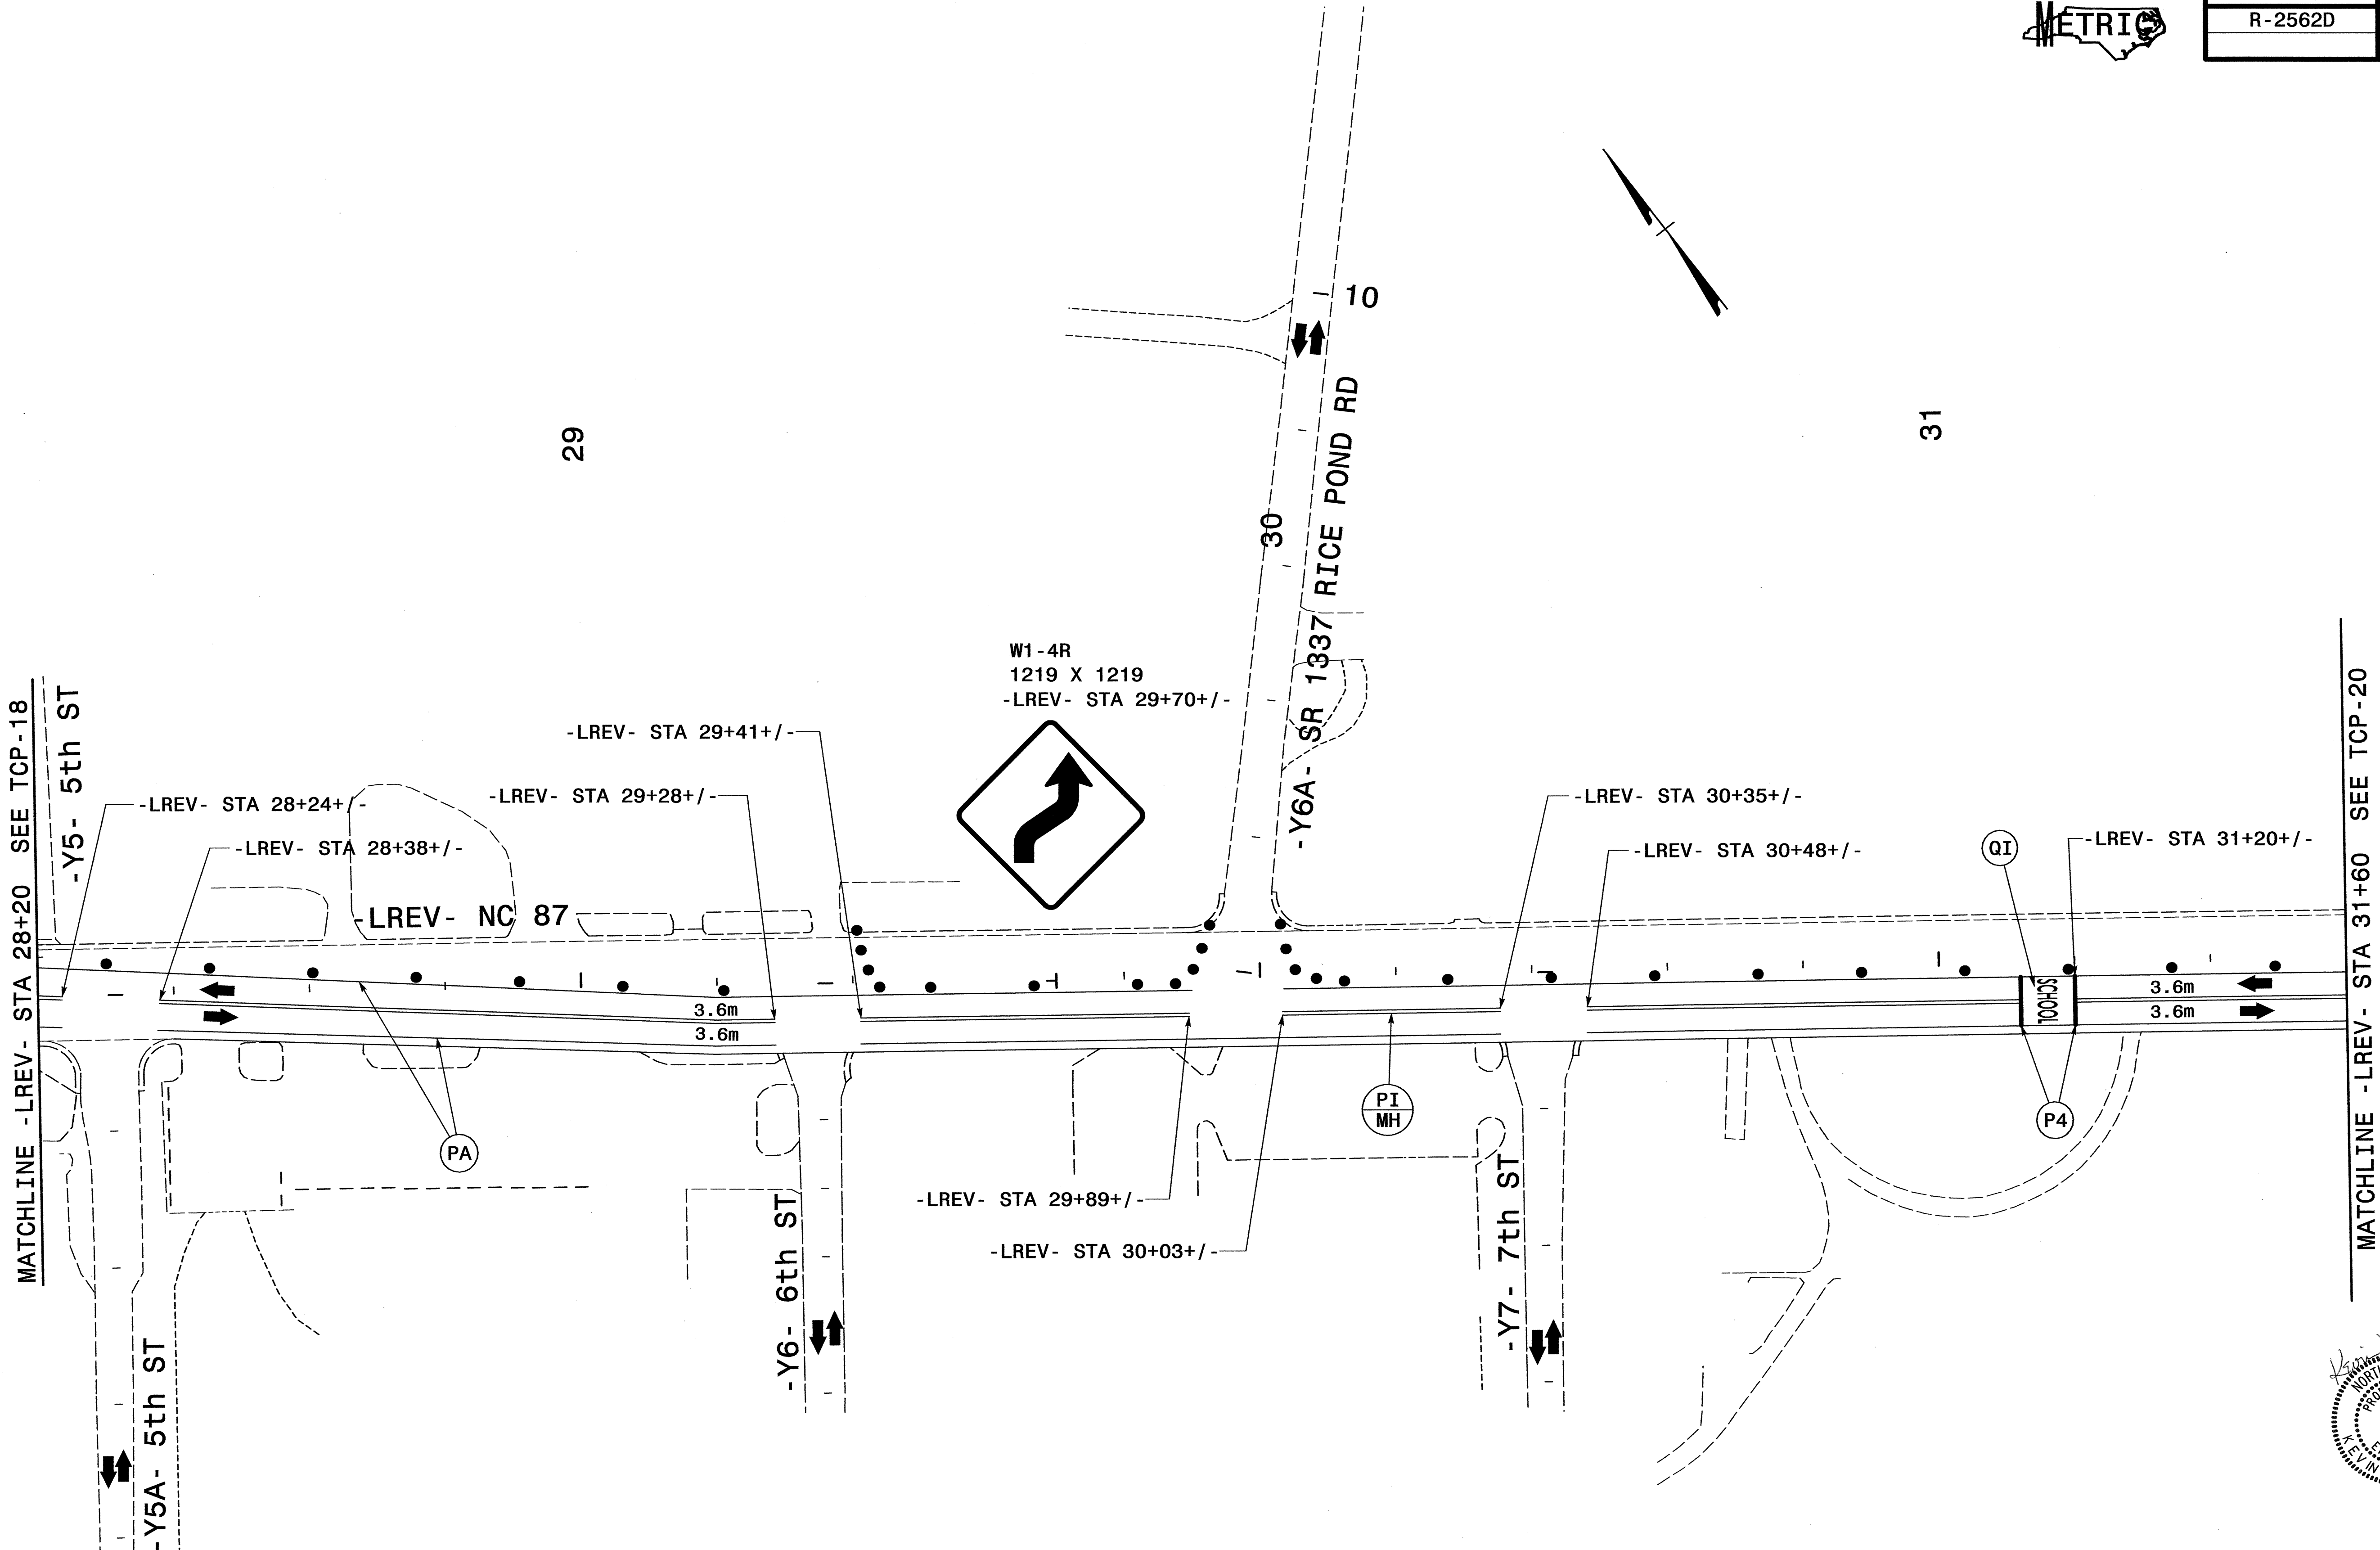

MATCHLINE -LREV- STA 28+20 SEE TCP-18

MATCHLINE -LREV- STA 31+60 SEE TCP-20

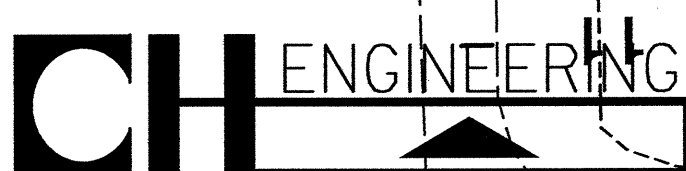


PO BOX 30128 TELE 919.788.0224
RALEIGH, NC 27622 FAX 919.788.0232

SEE TCP-1A FOR PAVEMENT MARKING SCHEDULE.

PHASE II - STEP 1

SCALE:	NONE
DATE:	9/2004
DWG. BY:	KWB
DESIGN BY:	KWB
REVIEWED BY:	TRH

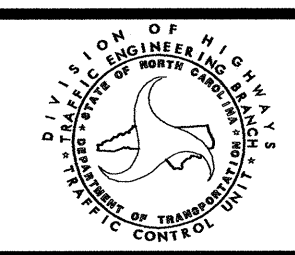

REVISIONS	

07/2004 14845 AM F:\Project\GTS\Weather\INR-2562D\Trffc\control\p-r-2562D-TCP-19.psd(10).dgn