



PROJ. REFERENCE NO.	SHEET NO.
R-2562D	TCP-18

USE RDWY STD 1101.03 SHEET 1 OF 9
AND TCP-15 AND 16 FOR ADDITIONAL DETOUR
SIGNING AND DEVICES.

MATCHLINE -LREV- STA 24+80 SEE TCP-17

ROAD
CLOSED
500 FT

-LREV- STA 25+20+/-

W20-3
1219 X 1219

ROAD
CLOSED
1000 FT

-LREV- STA 26+80+/-

W20-3
1219 X 1219

W1-4R
1219 X 1219

-LREV- STA 27+60+/-

-LREV- STA 28+15+/-
TIE TO EXISTING PAVEMENT MARKINGS

MATCHLINE -LREV- STA 28+20 SEE TCP-19




PO BOX 30128 TELE 919.788.0224
RALEIGH, NC 27622 FAX 919.788.0232

SEE TCP-1A FOR PAVEMENT MARKING SCHEDULE.

PHASE I - STEP 4

SCALE:	NONE
DATE:	9/2004
DWG. BY:	KWB
DESIGN BY:	KWB
REVIEWED BY:	TRH

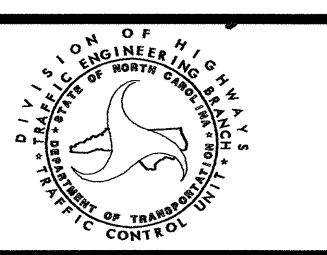

NO.	DATE	REVISIONS

Professional Engineer Seal
K. E. W. B.
No. 21047
10.4.2004

10/17/2004 11:47:16 AM F:\AD\Projects\Weather\11-R-2562D\TFC\TFCCONTRON\CPAR\2562D_TCP-18.dwg