




PROJ. REFERENCE NO.	SHEET NO.
R-2562D	TCP-16

(A)




W20-3
1219 X 1219

(D)

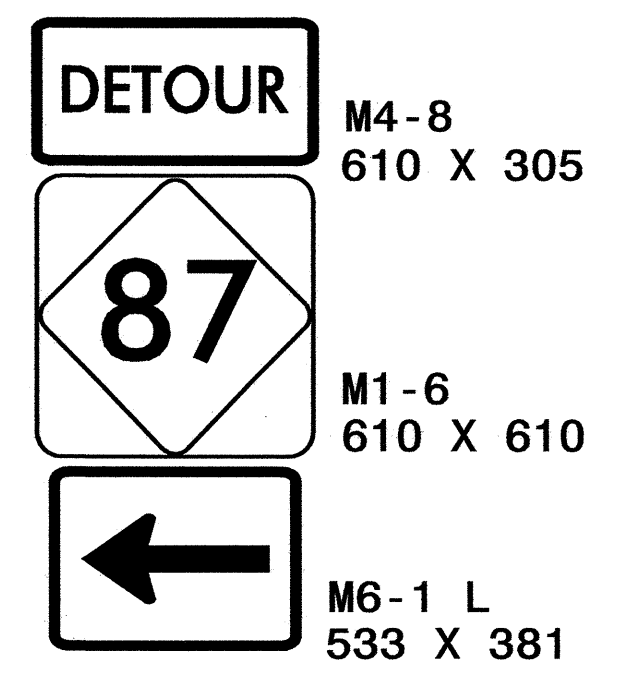


M4-8
610 X 305
M1-6
610 X 610
M6-1 L
533 X 381

(H)

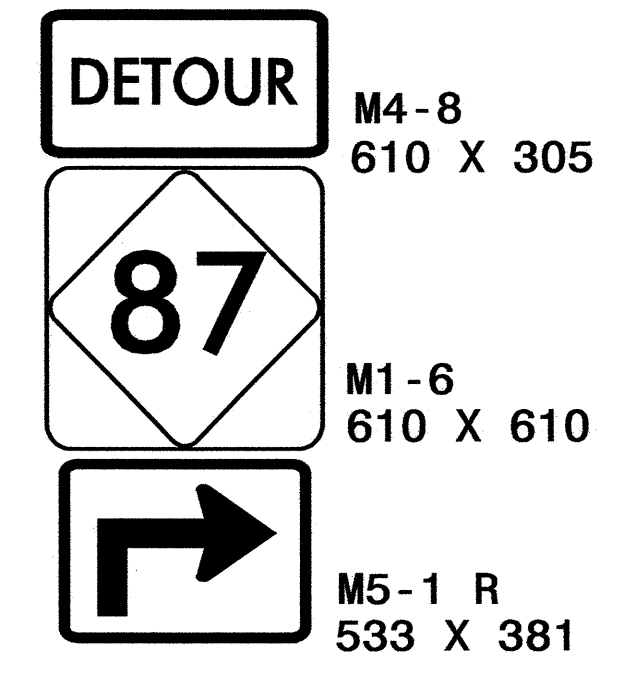


M4-8
610 X 305
M1-6
610 X 610
M5-1 R
533 X 381

(L)

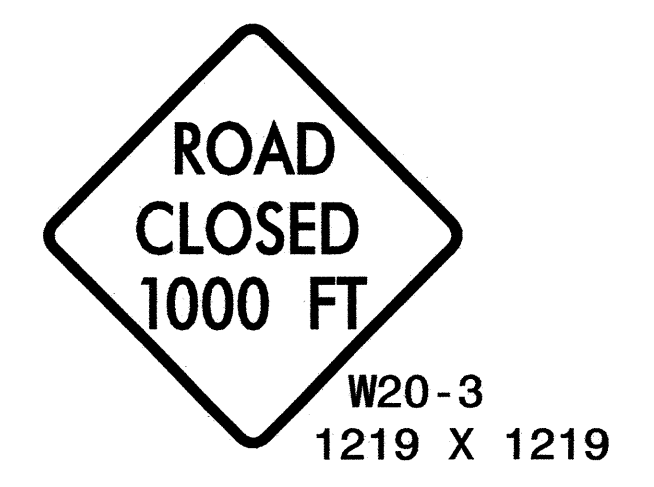


W20-3
1219 X 1219

(P)

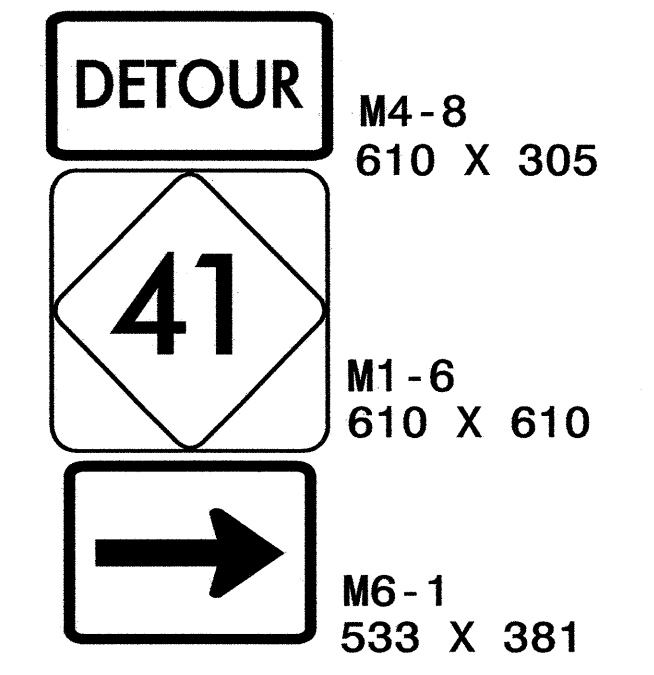


M4-8
610 X 305
M1-6
610 X 610
M6-1
533 X 381

(B)

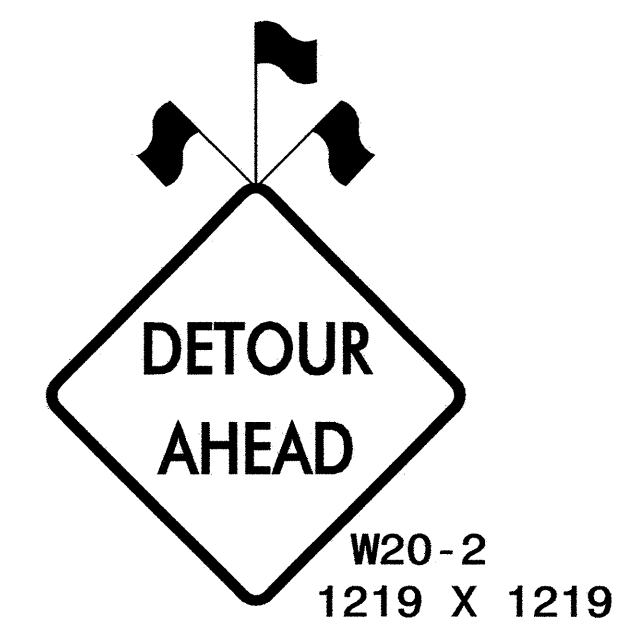

W20-2
1219 X 1219


(E)

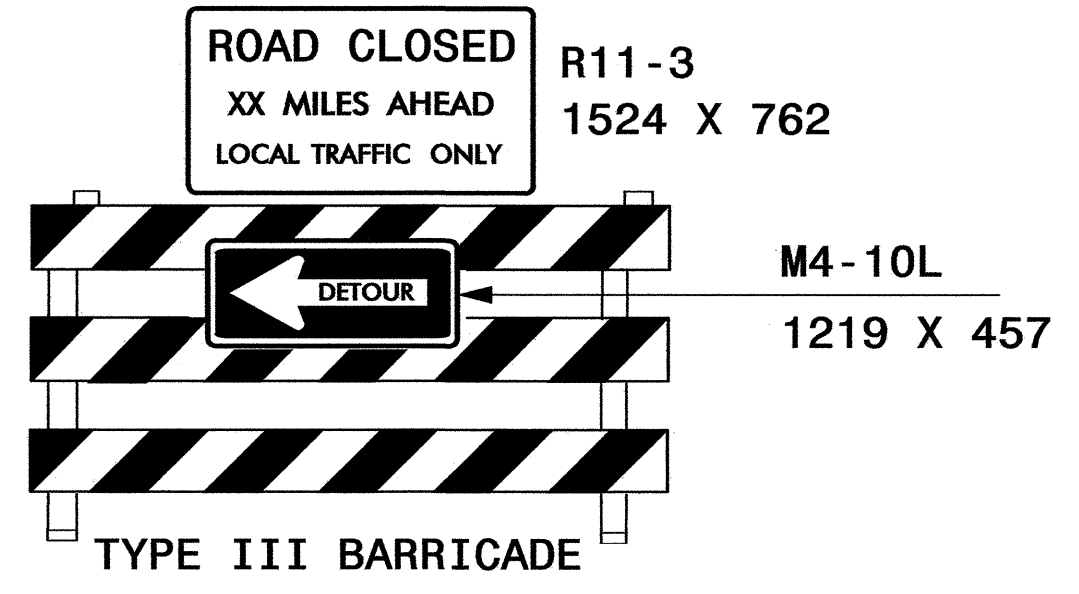

R11-3
1524 X 762
M4-10L
1219 X 457


TYPE III BARRICADE

(I)

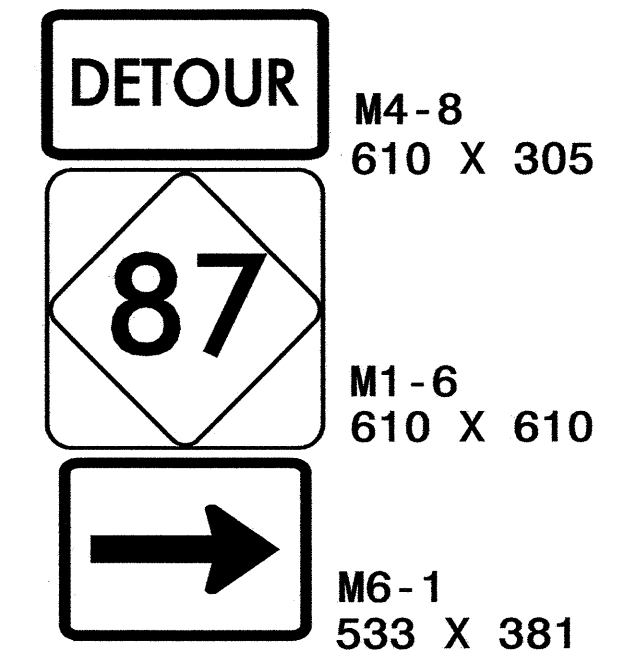


M4-8
610 X 305
M1-6
610 X 610
M6-1
533 X 381

(M)

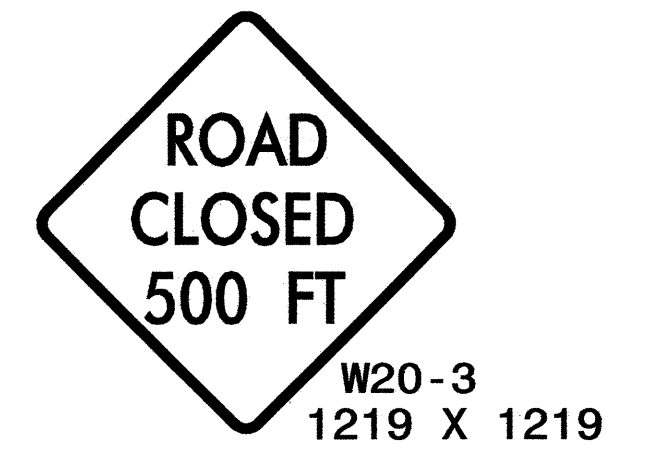


W20-3
1219 X 1219

(Q)

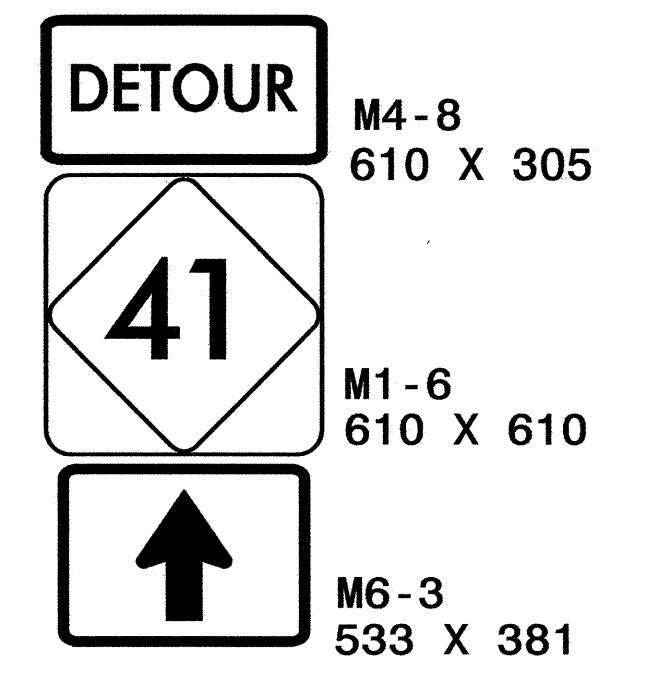


M4-8
610 X 305
M1-6
610 X 610
M6-3
533 X 381

(C)

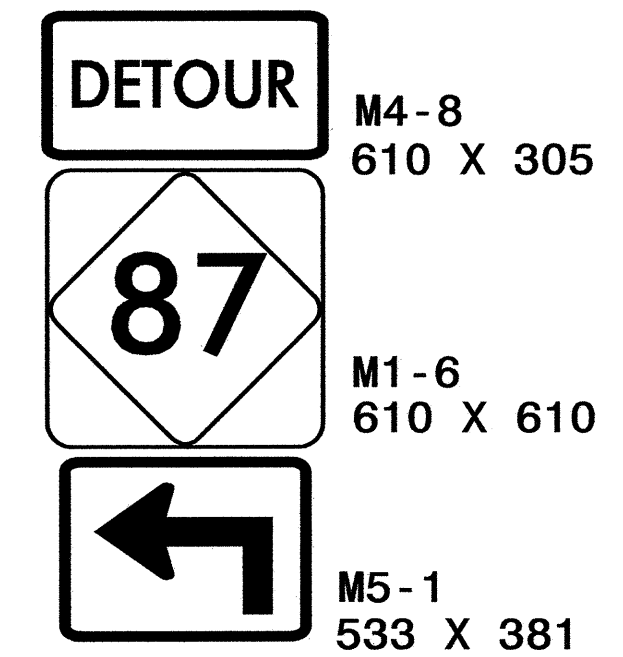


M4-8
610 X 305
M1-6
610 X 610
M5-1
533 X 381

(F)

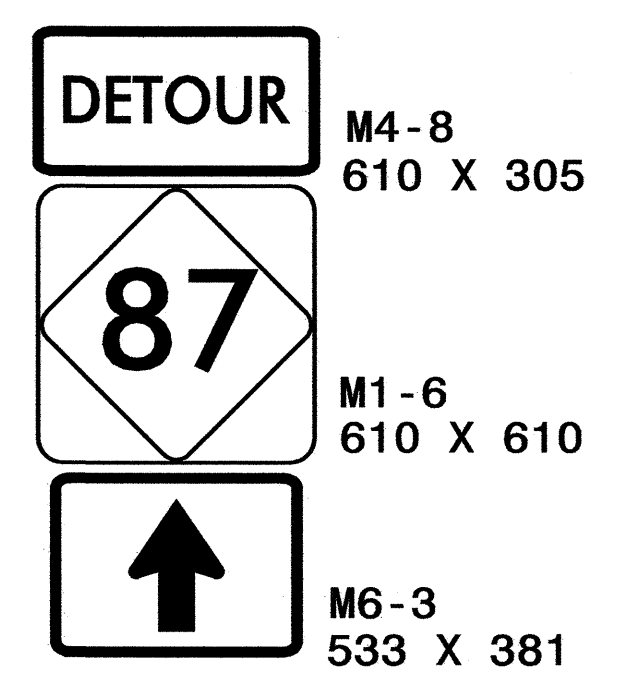

M4-8
610 X 305
M1-6
610 X 610
M6-3
533 X 381


(J)

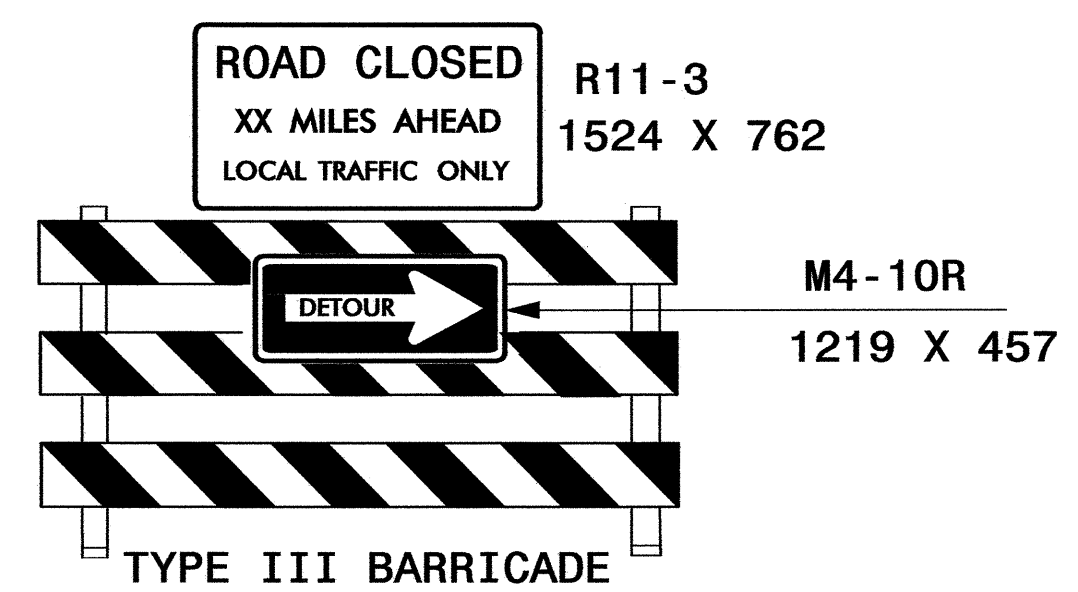

R11-3
1524 X 762
M4-10R
1219 X 457


TYPE III BARRICADE

(N)

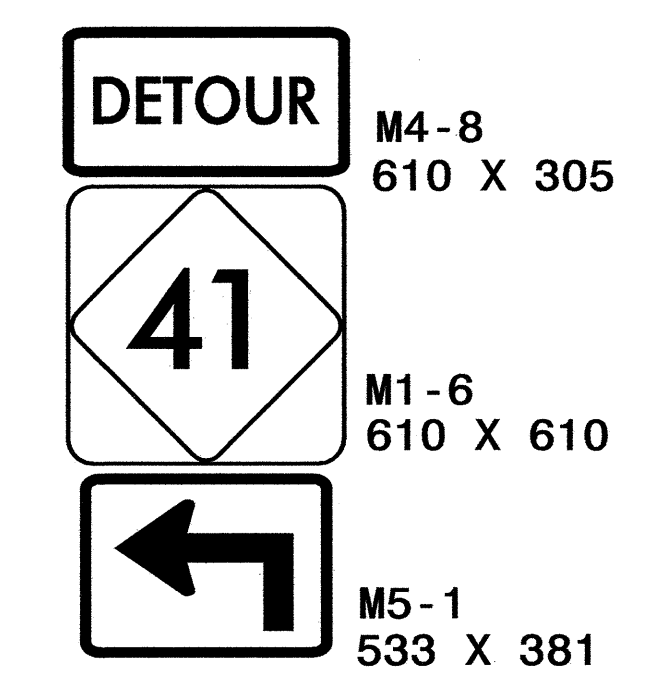


M4-8
610 X 305
M1-6
610 X 610
M5-1
533 X 381

(R)

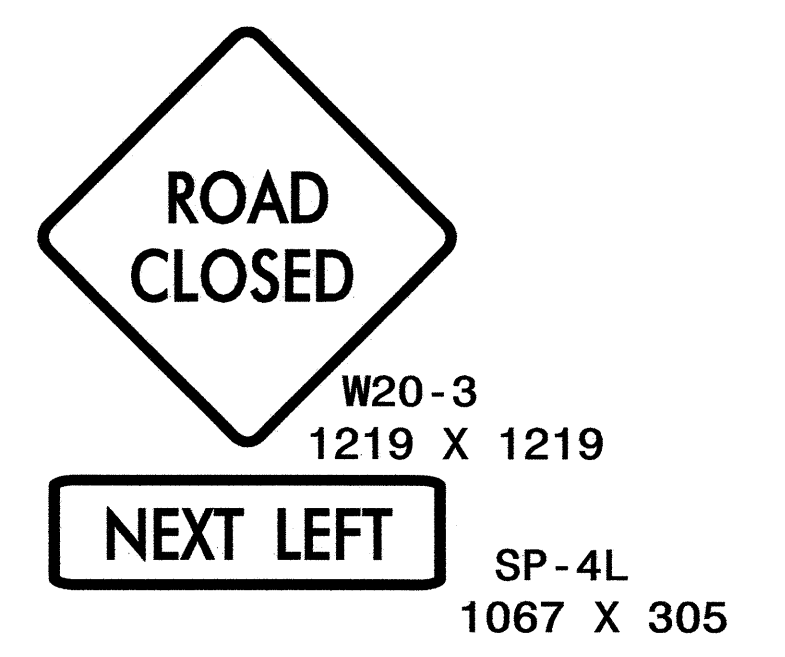


W20-3
1219 X 1219
SP-4L
1067 X 305

(G)

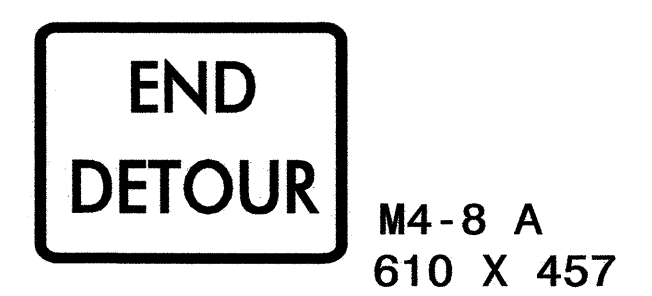

M4-8 A
610 X 457


(K)

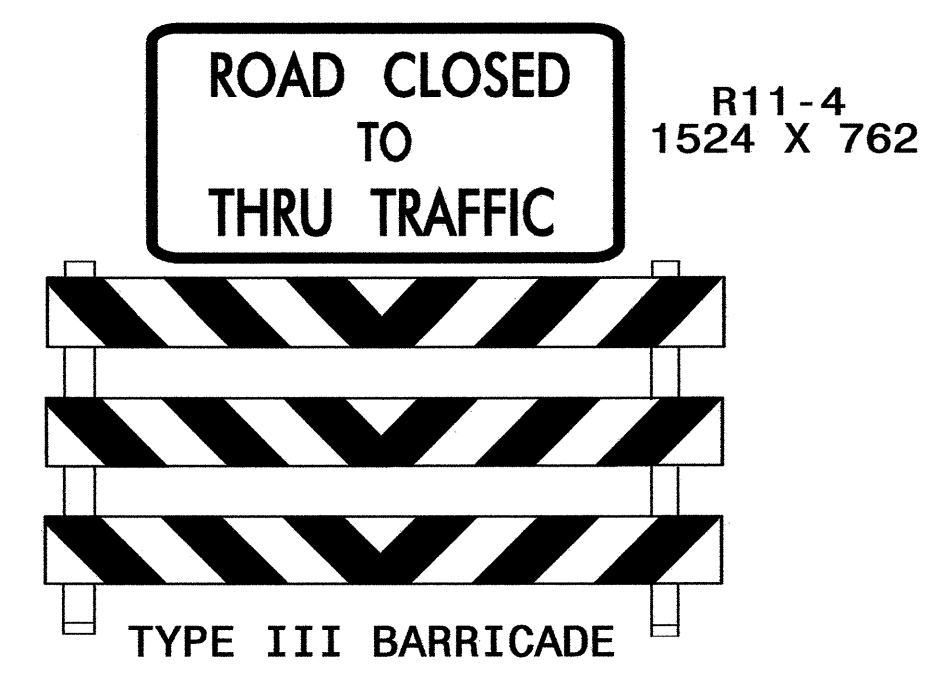

R11-4
1524 X 762

TYPE III BARRICADE

(O)

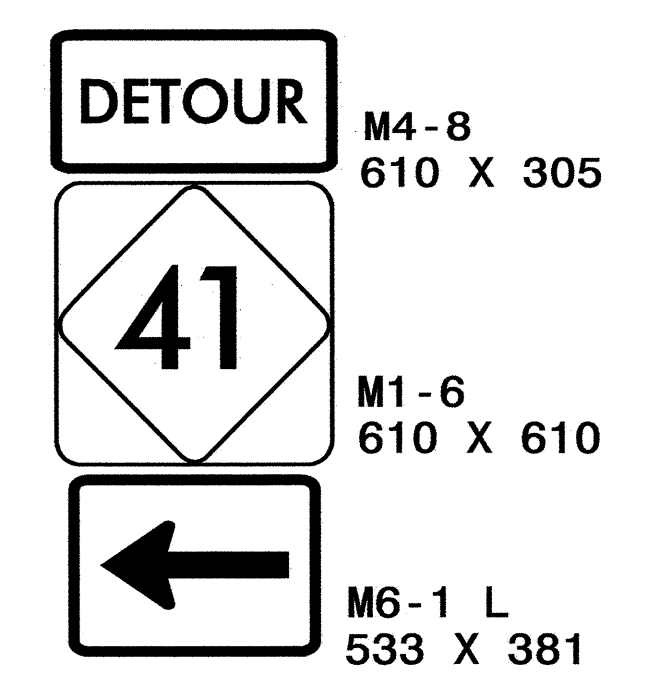


M4-8
610 X 305
M1-6
610 X 610
M6-1 L
533 X 381



NOTE:
- SIGNS SHALL BE FIELD LOCATED BY THE ENGINEER.

DETOUR SIGNING AND DEVICES FOR CLOSURE OF NC 41 AND NC 87

SCALE:	NONE		REVISIONS
DATE:	9/2004		
DWG. BY:	KWB		
DESIGN BY:	KWB		
REVIEWED BY:	TRH		

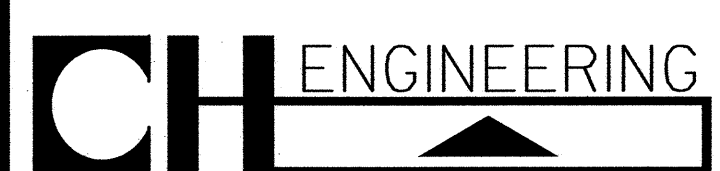

PO BOX 30128 TELE 919.788.0224
RALEIGH, NC 27622 FAX 919.788.0232

9/15/2004 10:31:02 AM F:\p\projects\2562\trf\control\cpd\2562d_tcp_16.dgn