




PROJ. REFERENCE NO.	SHEET NO.
R-2562D	TCP-13

36

37

38

39

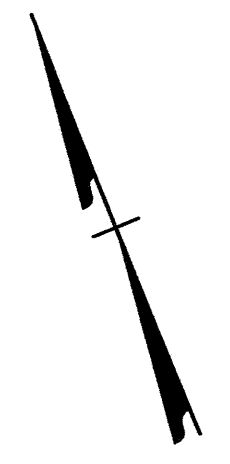

FEATHER PAVEMENT TO MATCH EXISTING PAVEMENT ELEVATION


-L5- STA 36+83+/-  
TIE TO EXISTING PAVEMENT MARKINGS

-L5- STA 37+51+/-



-L4- NC 87

-L5- NC 87

MATCHLINE -L5- STA 39+20 SEE TCP-14

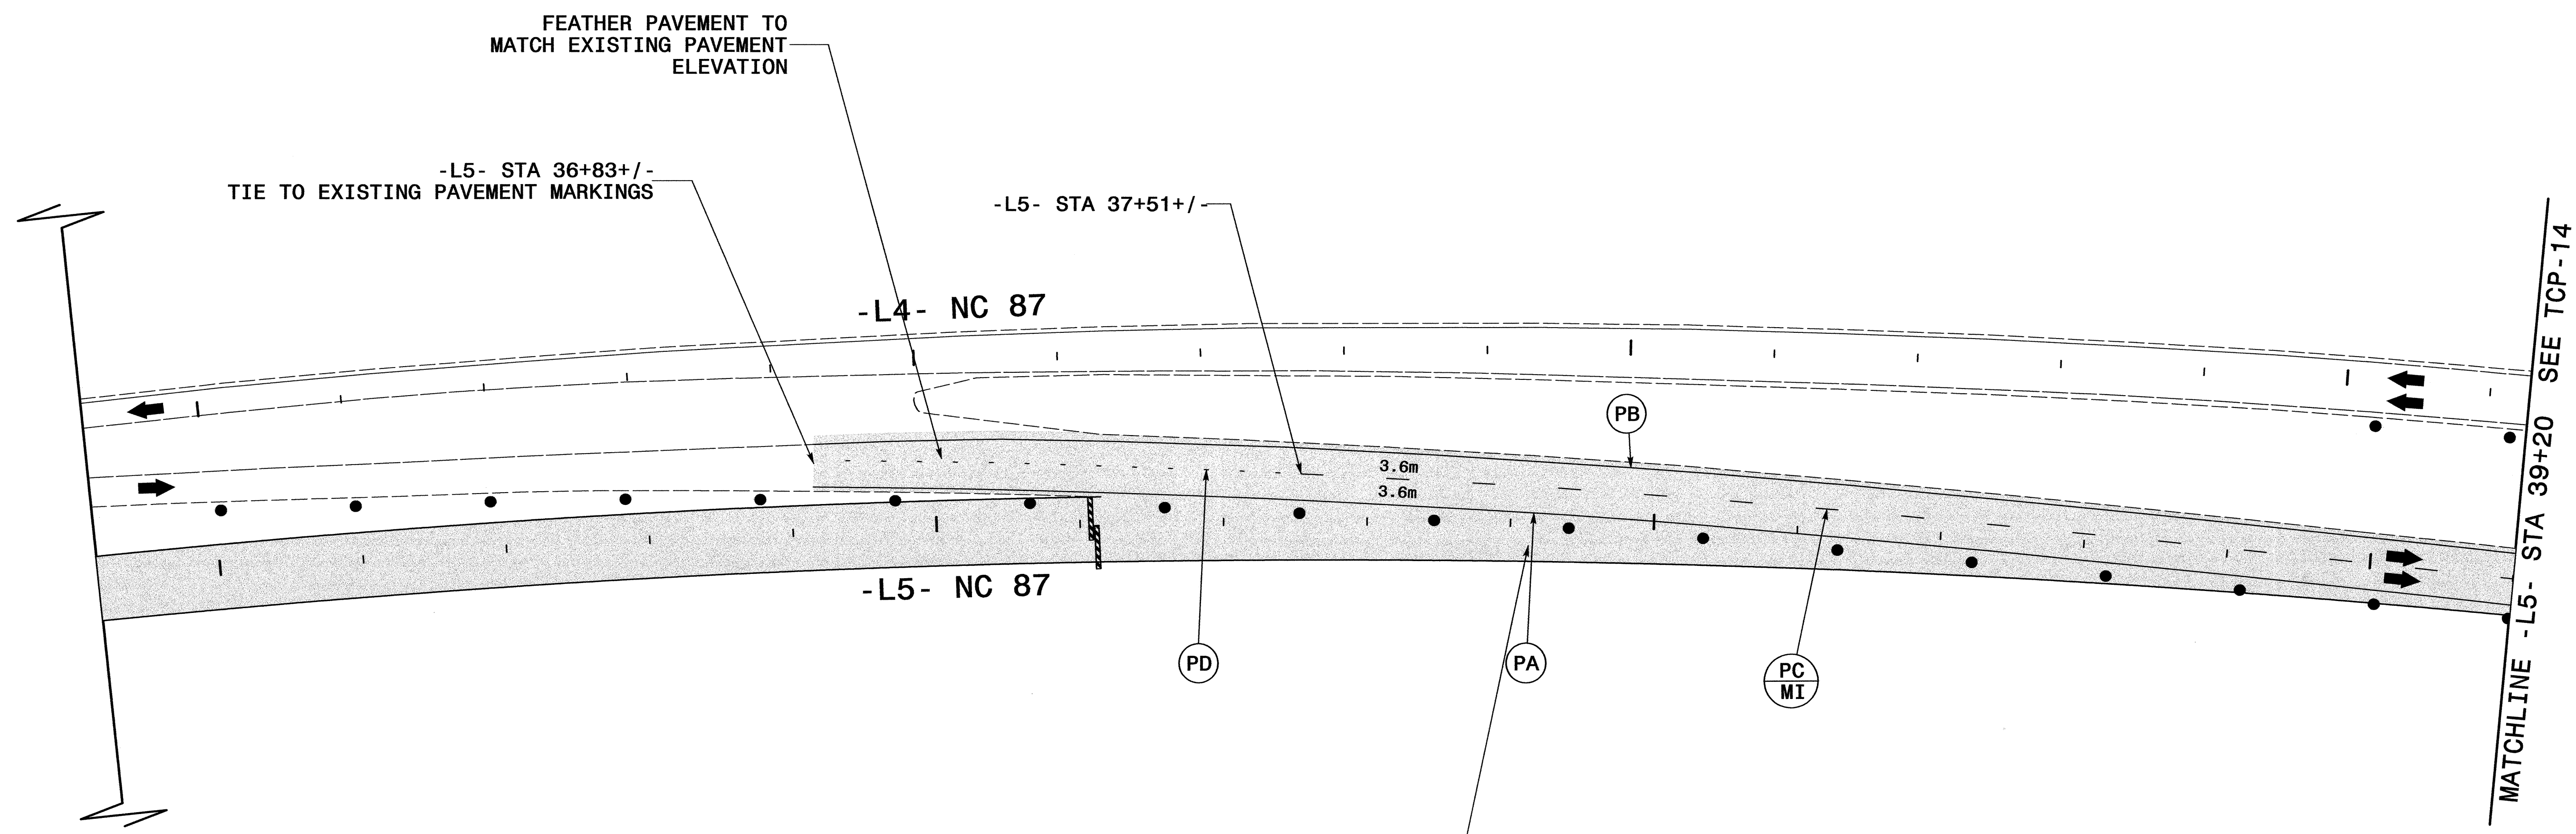

CONSTRUCT TO THE EDGE AND ELEVATION OF THE EXISTING PAVEMENT

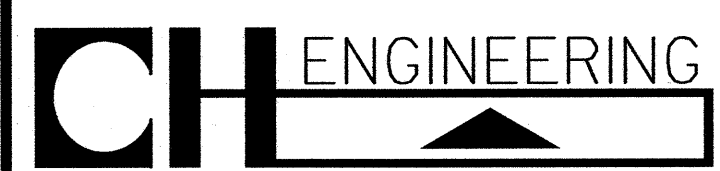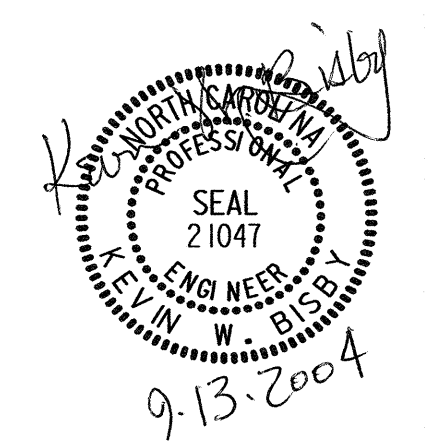

PO BOX 30128 TELE 919.788.0224  
RALEIGH, NC 27622 FAX 919.788.0232

<b>PHASE I - STEP 3</b>											
SCALE: NONE											
DATE: 9/2004											
DWG. BY: KWB											
DESIGN BY: KWB											
REVIEWED BY: TRH											
<table border="1"> <thead> <tr> <th colspan="2">REVISIONS</th> </tr> </thead> <tbody> <tr> <td> </td> <td> </td> </tr> <tr> <td> </td> <td> </td> </tr> <tr> <td> </td> <td> </td> </tr> <tr> <td> </td> <td> </td> </tr> </tbody> </table>		REVISIONS									
REVISIONS											