


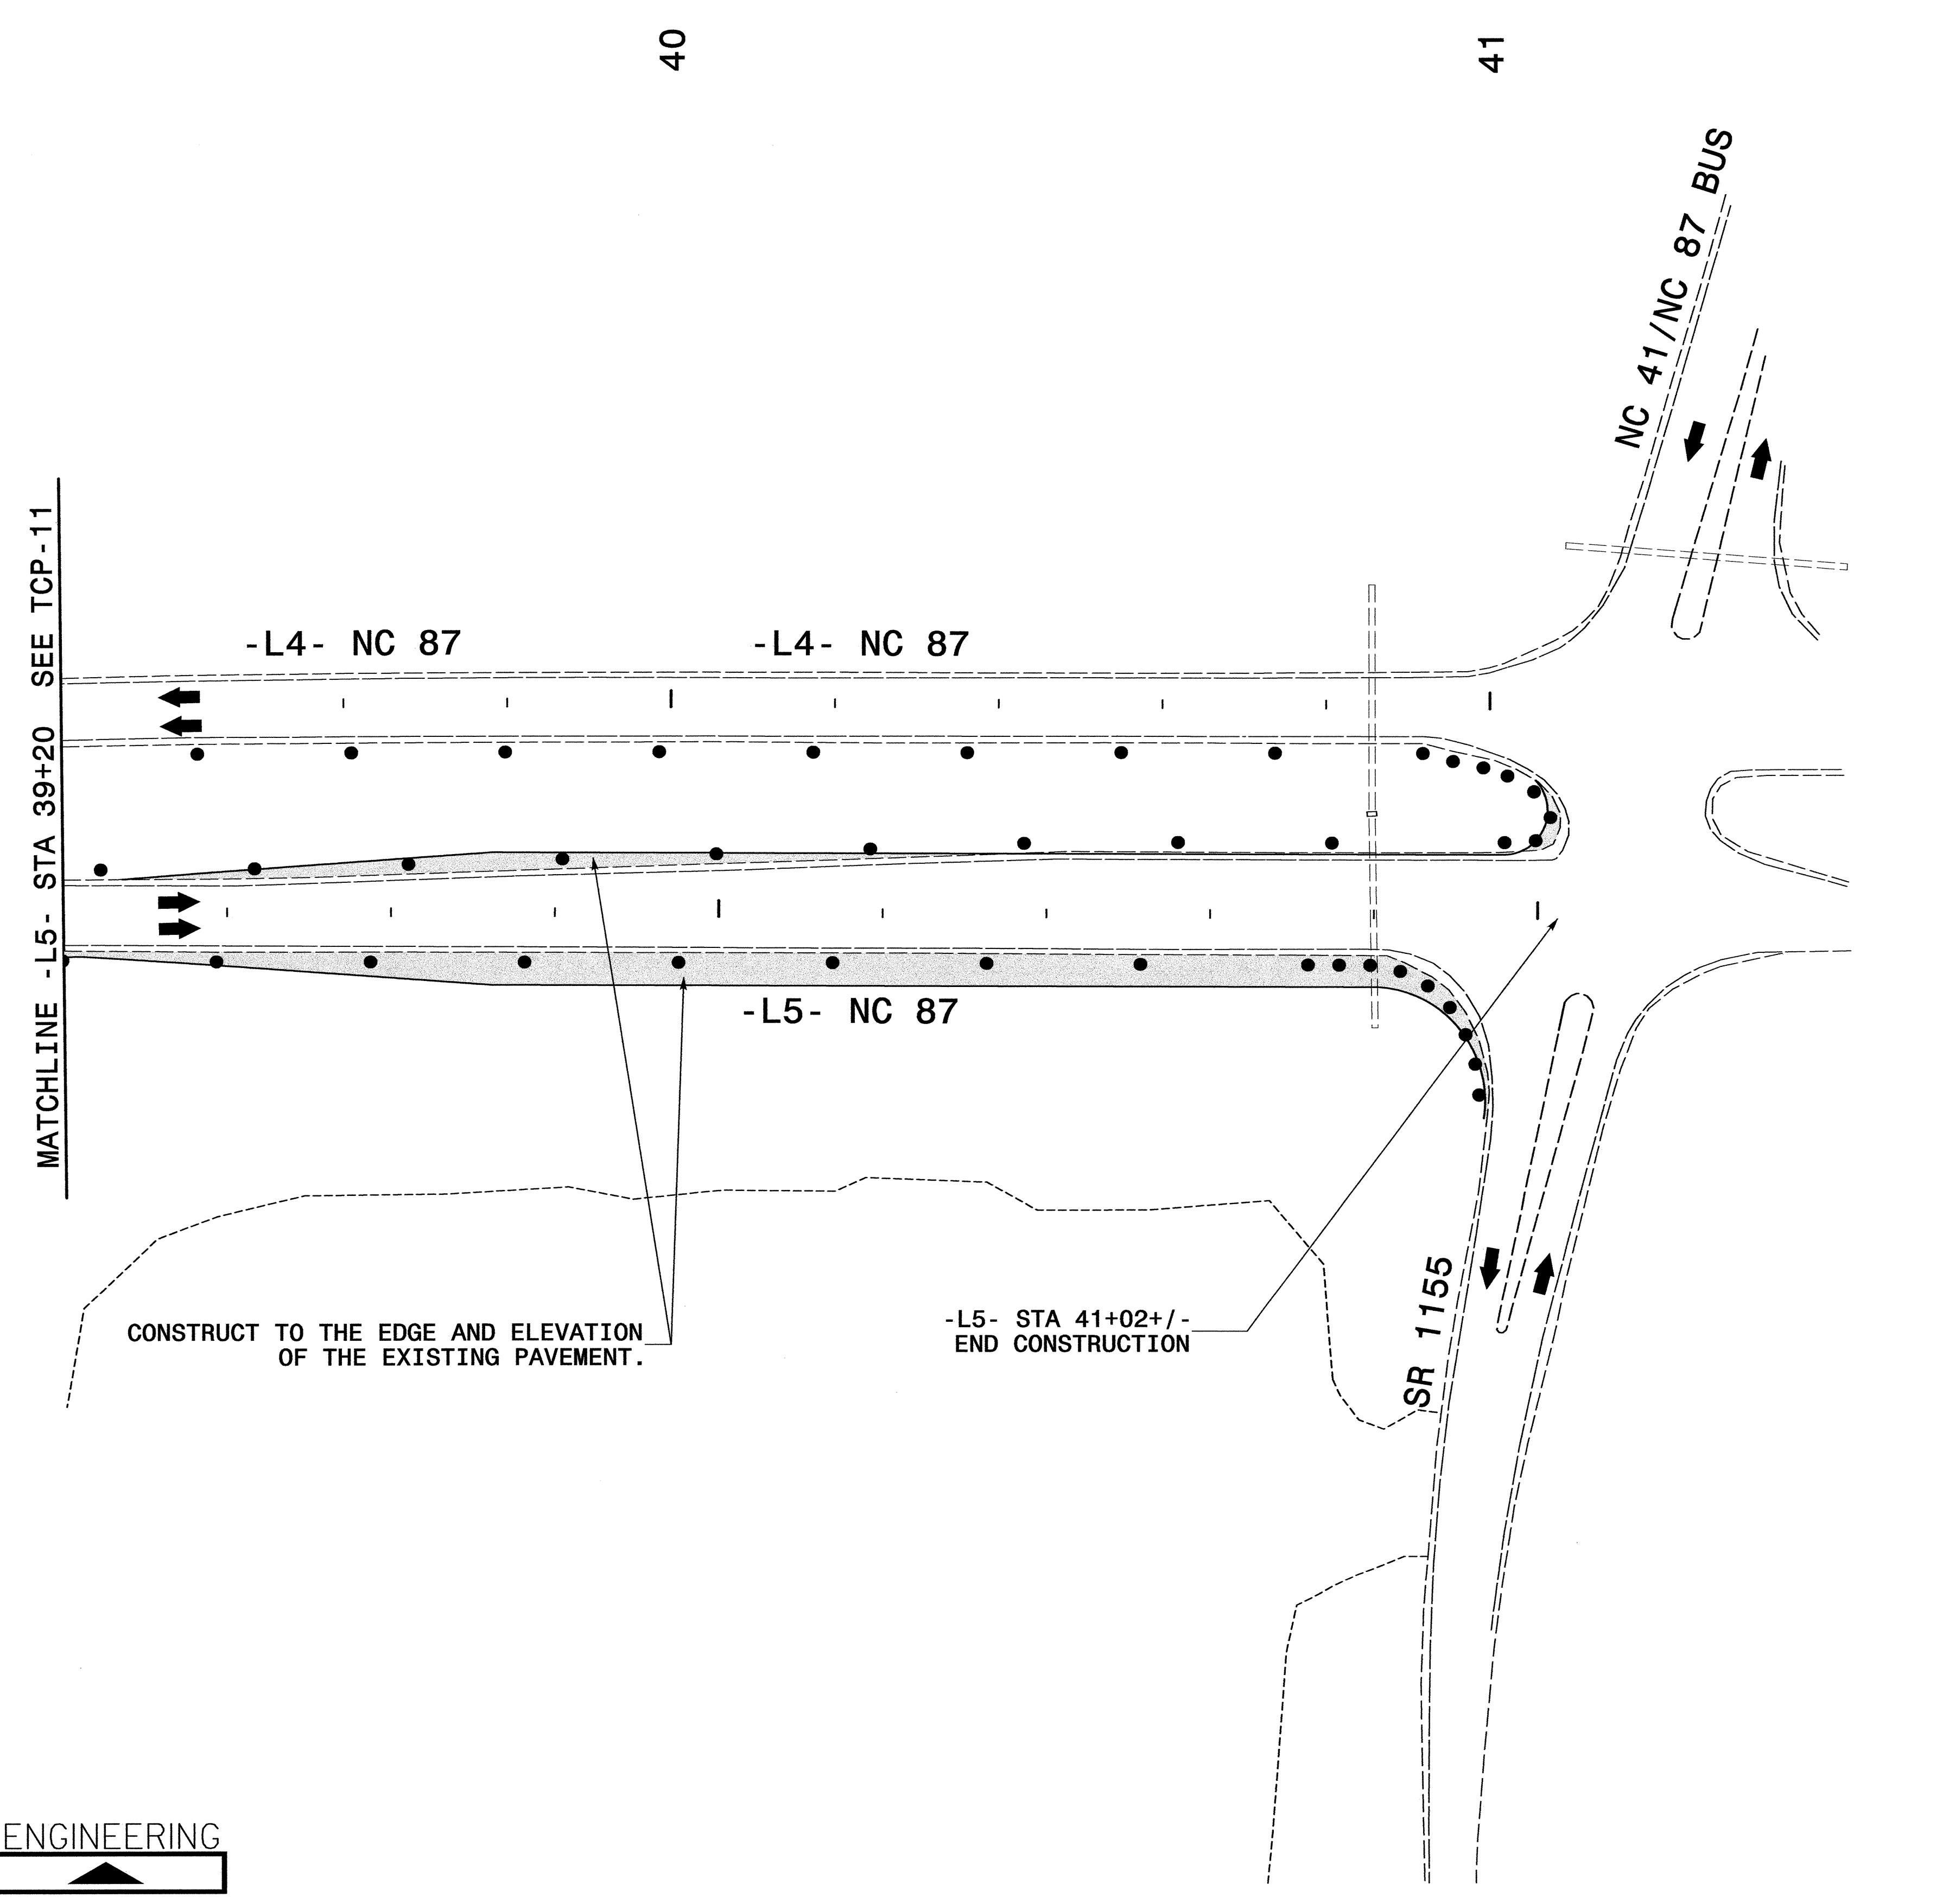

PROJ. REFERENCE NO.	SHEET NO.
R-2562D	TCP-12



Professional Engineer Seal
 K. W. BISHOP
 21047
 9.13.2004



PO BOX 30128 TELE 919.788.0224
 RALEIGH, NC 27622 FAX 919.788.0232

PHASE I - STEP 2										
SCALE: NONE		<table border="1"> <tr> <th colspan="2">REVISIONS</th> </tr> <tr> <td> </td> <td> </td> </tr> <tr> <td> </td> <td> </td> </tr> <tr> <td> </td> <td> </td> </tr> </table>	REVISIONS							
REVISIONS										
DATE: 9/2004										
DWG. BY: KWB										
DESIGN BY: KWB										
REVIEWED BY: TRH	<table border="1"> <tr> <td>CADD</td> <td> </td> </tr> <tr> <td>FILE</td> <td> </td> </tr> </table>	CADD		FILE						
CADD										
FILE										

9/13/2004 10:30:39 AM F:\projects\ave\the\lin\2562d\tr\files\control\tcp\2562d_tcp.dwg(125450)