




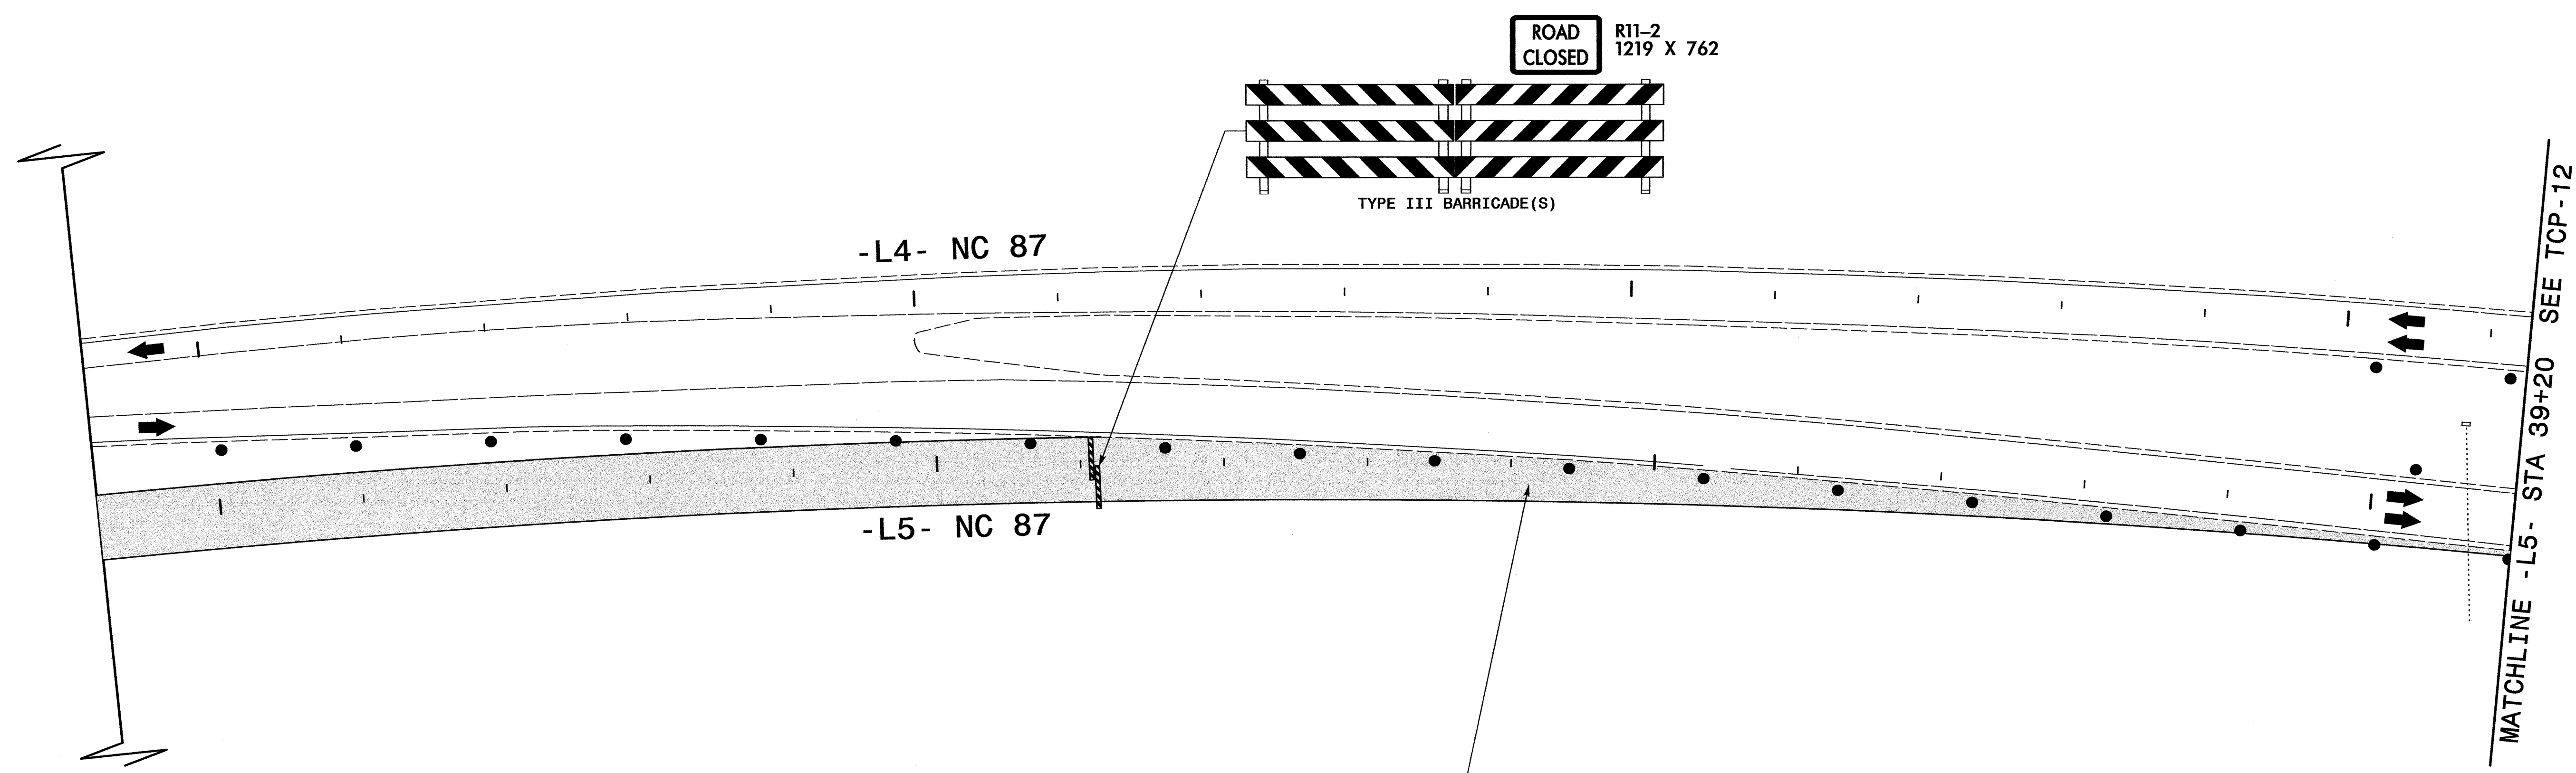


PROJ. REFERENCE NO.	SHEET NO.
R-2562D	TCP-11

36 37 38 39

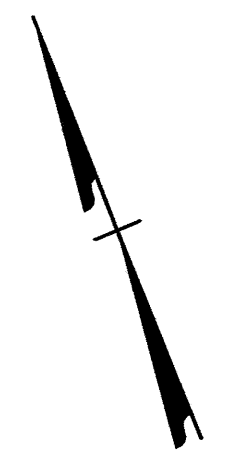

CONSTRUCT TO THE EDGE AND ELEVATION OF THE EXISTING PAVEMENT

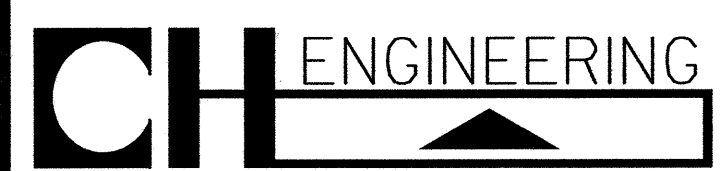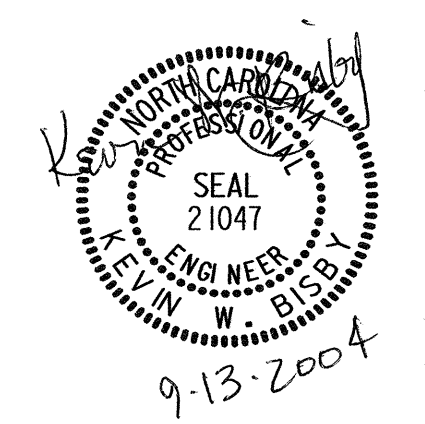

PO BOX 3028 TELE 919.788.0224
RALEIGH, NC 27622 FAX 919.788.0232

PHASE I - STEP 2									
SCALE: NONE									
DATE: 9/2004									
DESIGN BY: KWB									
REVIEWED BY: TRH									
<table border="1"> <thead> <tr> <th colspan="2">REVISIONS</th> </tr> </thead> <tbody> <tr> <td> </td> <td> </td> </tr> <tr> <td> </td> <td> </td> </tr> <tr> <td> </td> <td> </td> </tr> </tbody> </table>		REVISIONS							
REVISIONS									

9/13/2004 10:31:08 AM P:\projects\sa\w\h\11\2562d\trf\con\tr101\tcp\11\2562d3_top.dwg