

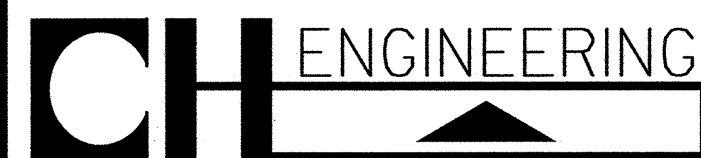


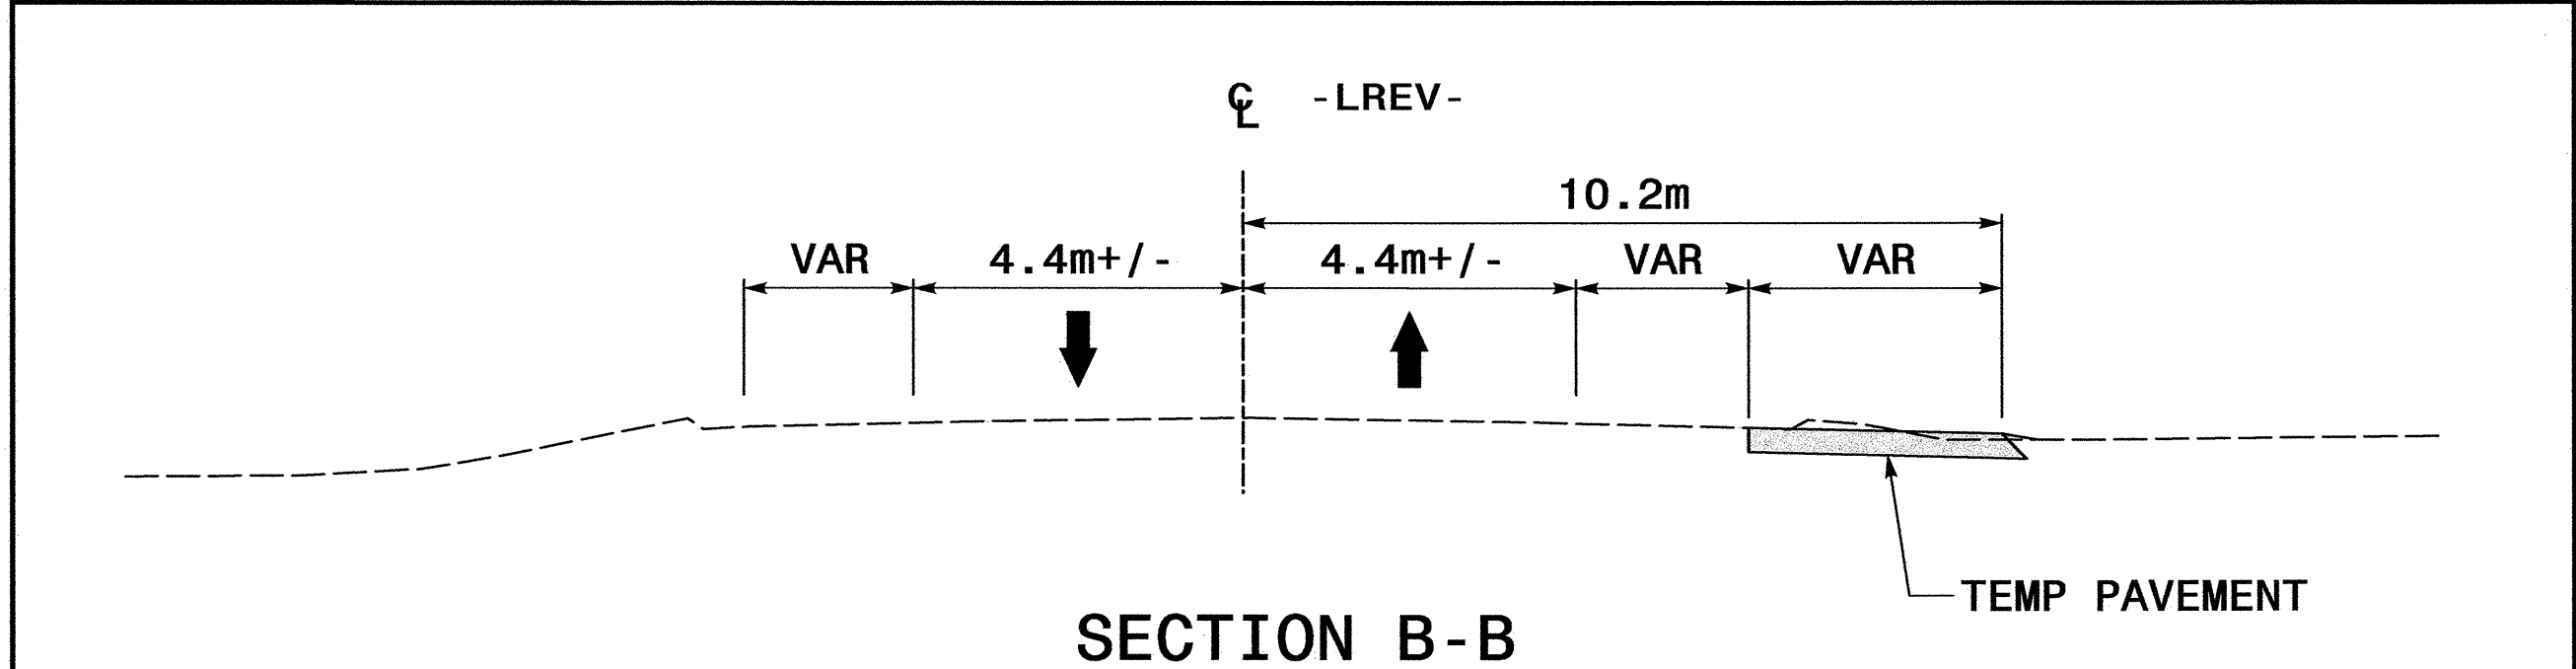

PROJ. REFERENCE NO.	SHEET NO.
R-2562D	TCP-6

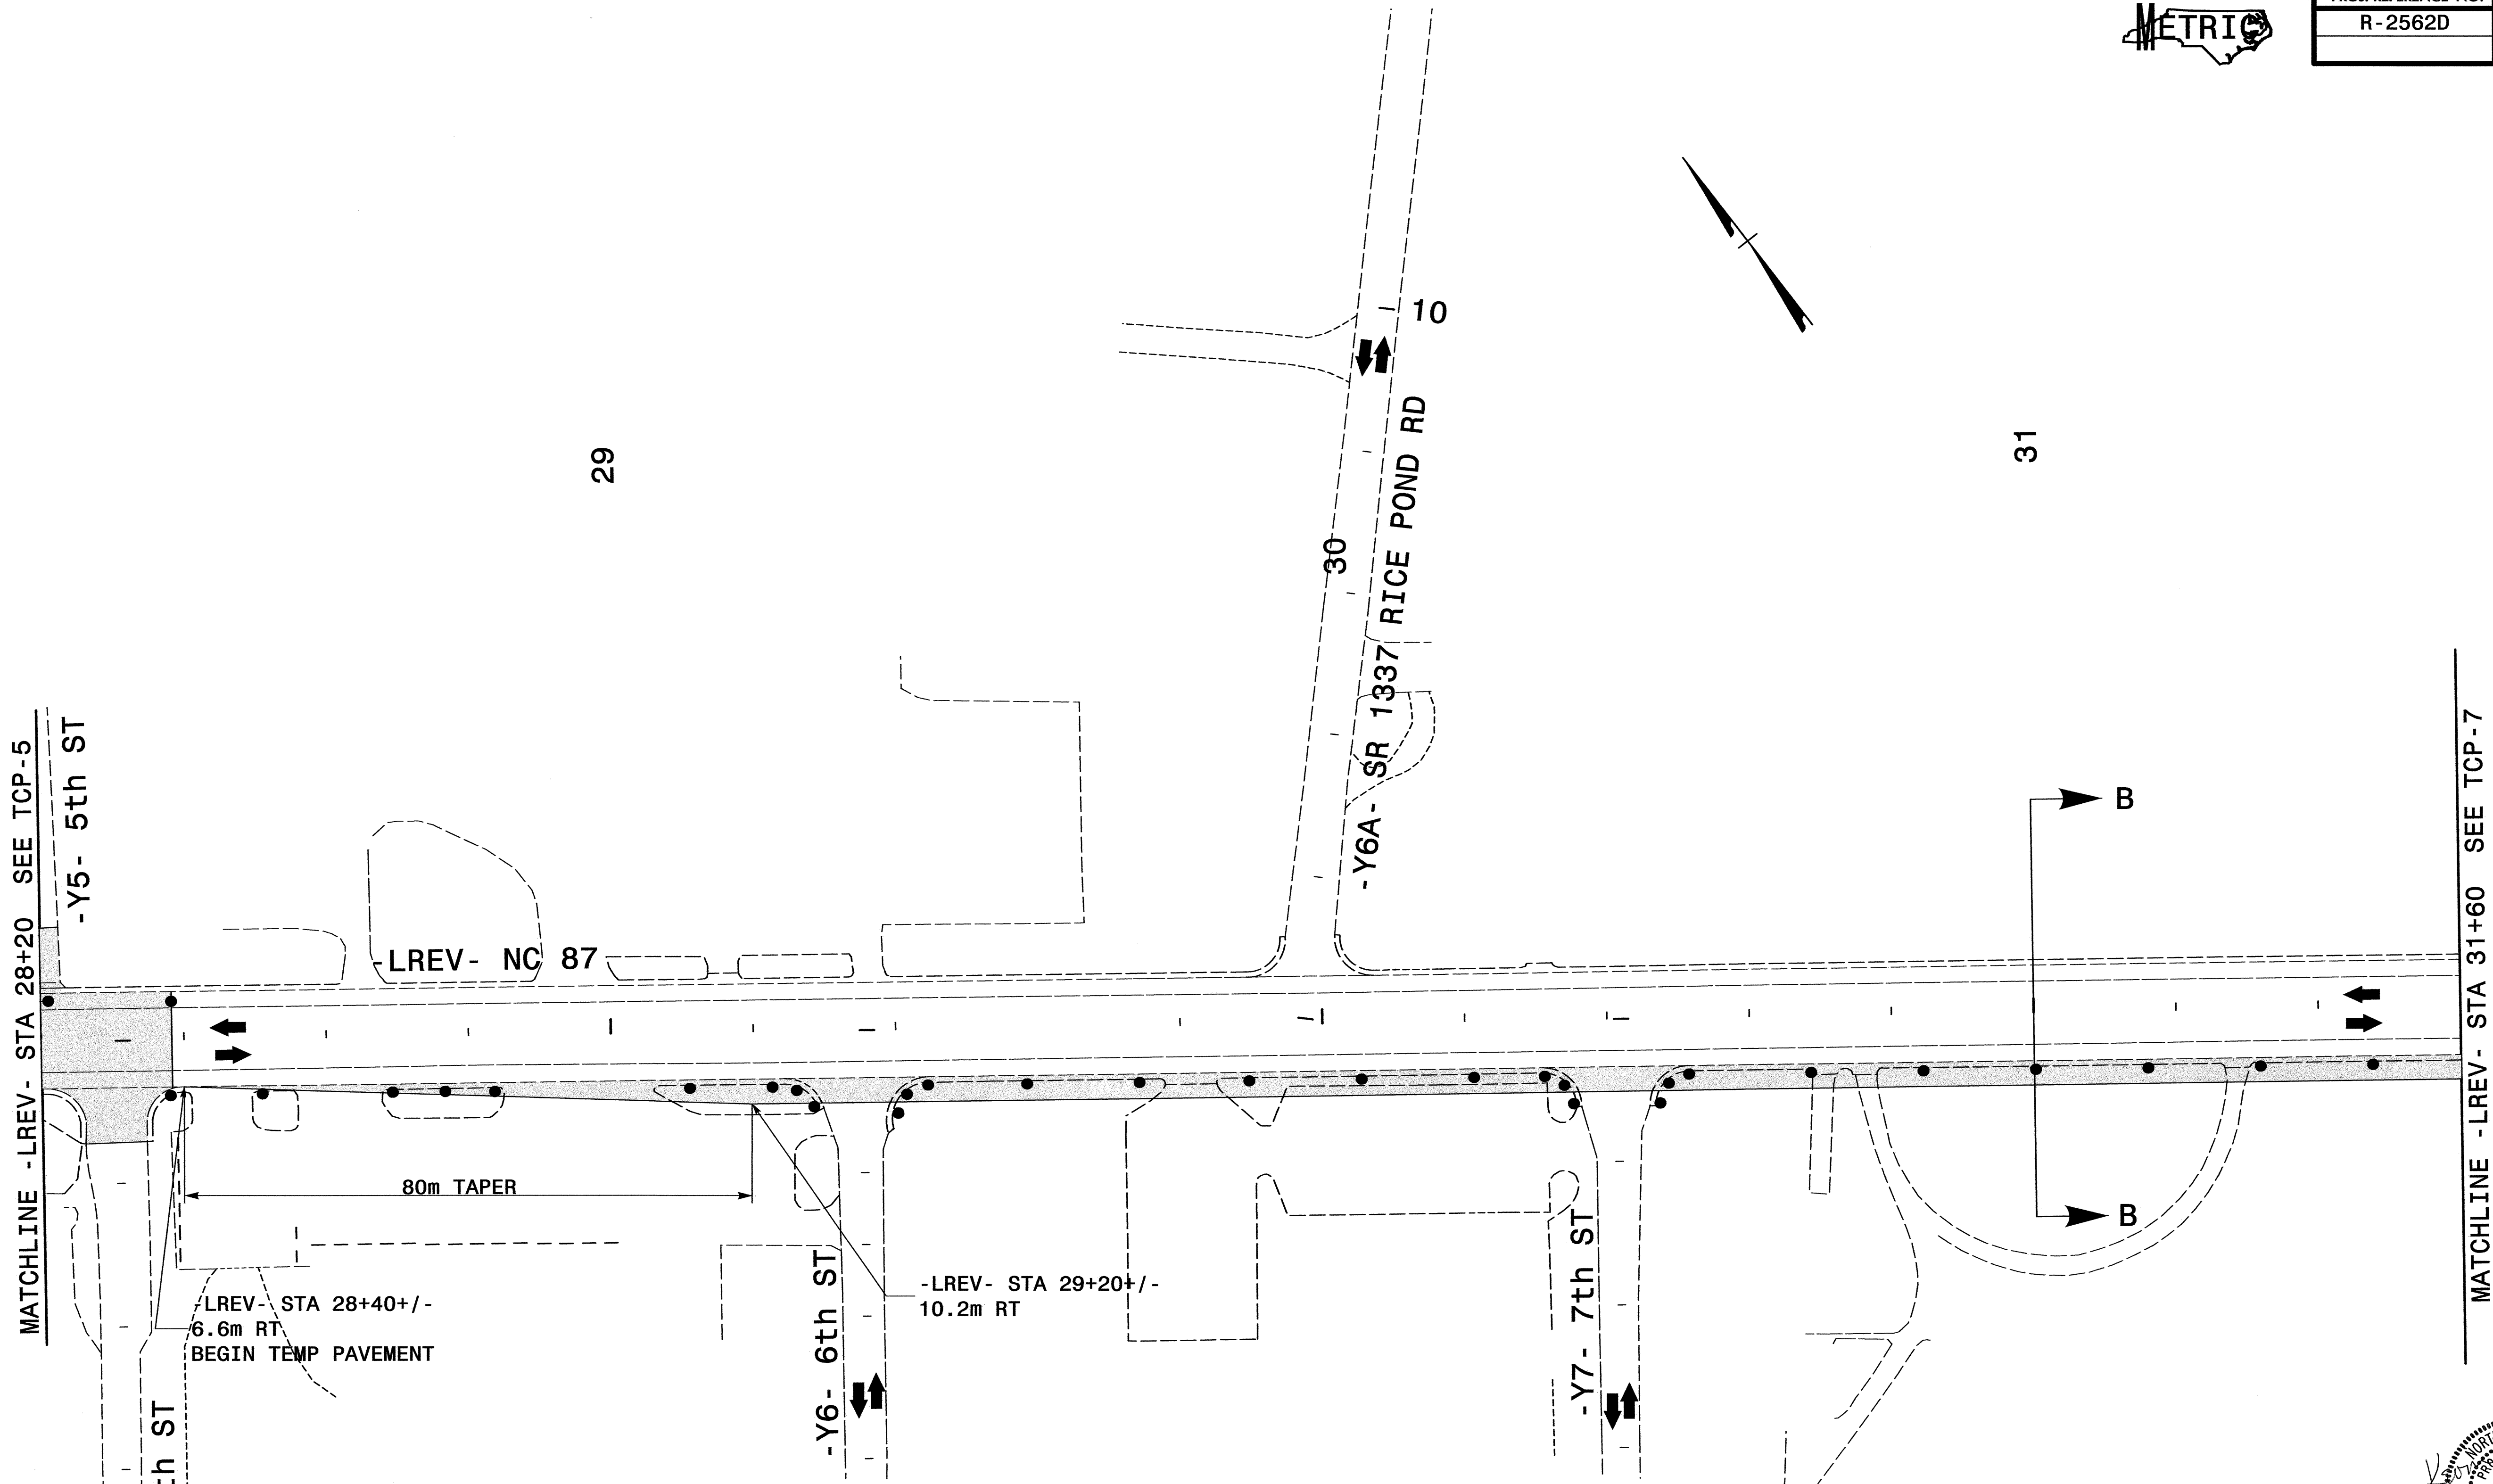

PO BOX 30128 TELE 919.788.0224
 RALEIGH, NC 27622 FAX 919.788.0232

SCALE: NONE			REVISIONS	
DATE: 9/2004				
DWG. BY: KWB				
DESIGN BY: KWB				
REVIEWED BY: TRH				

9/13/2004 10:30:05 AM T:\Projects\Weather\IN\2562D\TFC\TFC\TCP-6\TFC-2562D-TCP-6.dwg