



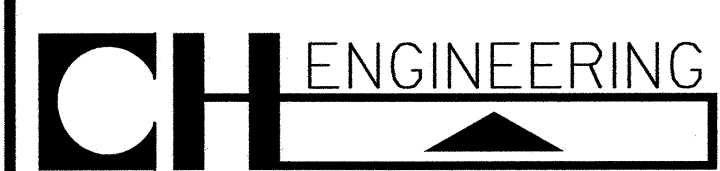

PROJ. REFERENCE NO.	SHEET NO.
R-2562D	TCP-5

MATCHLINE -LREV- STA 24+80 SEE TCP-4

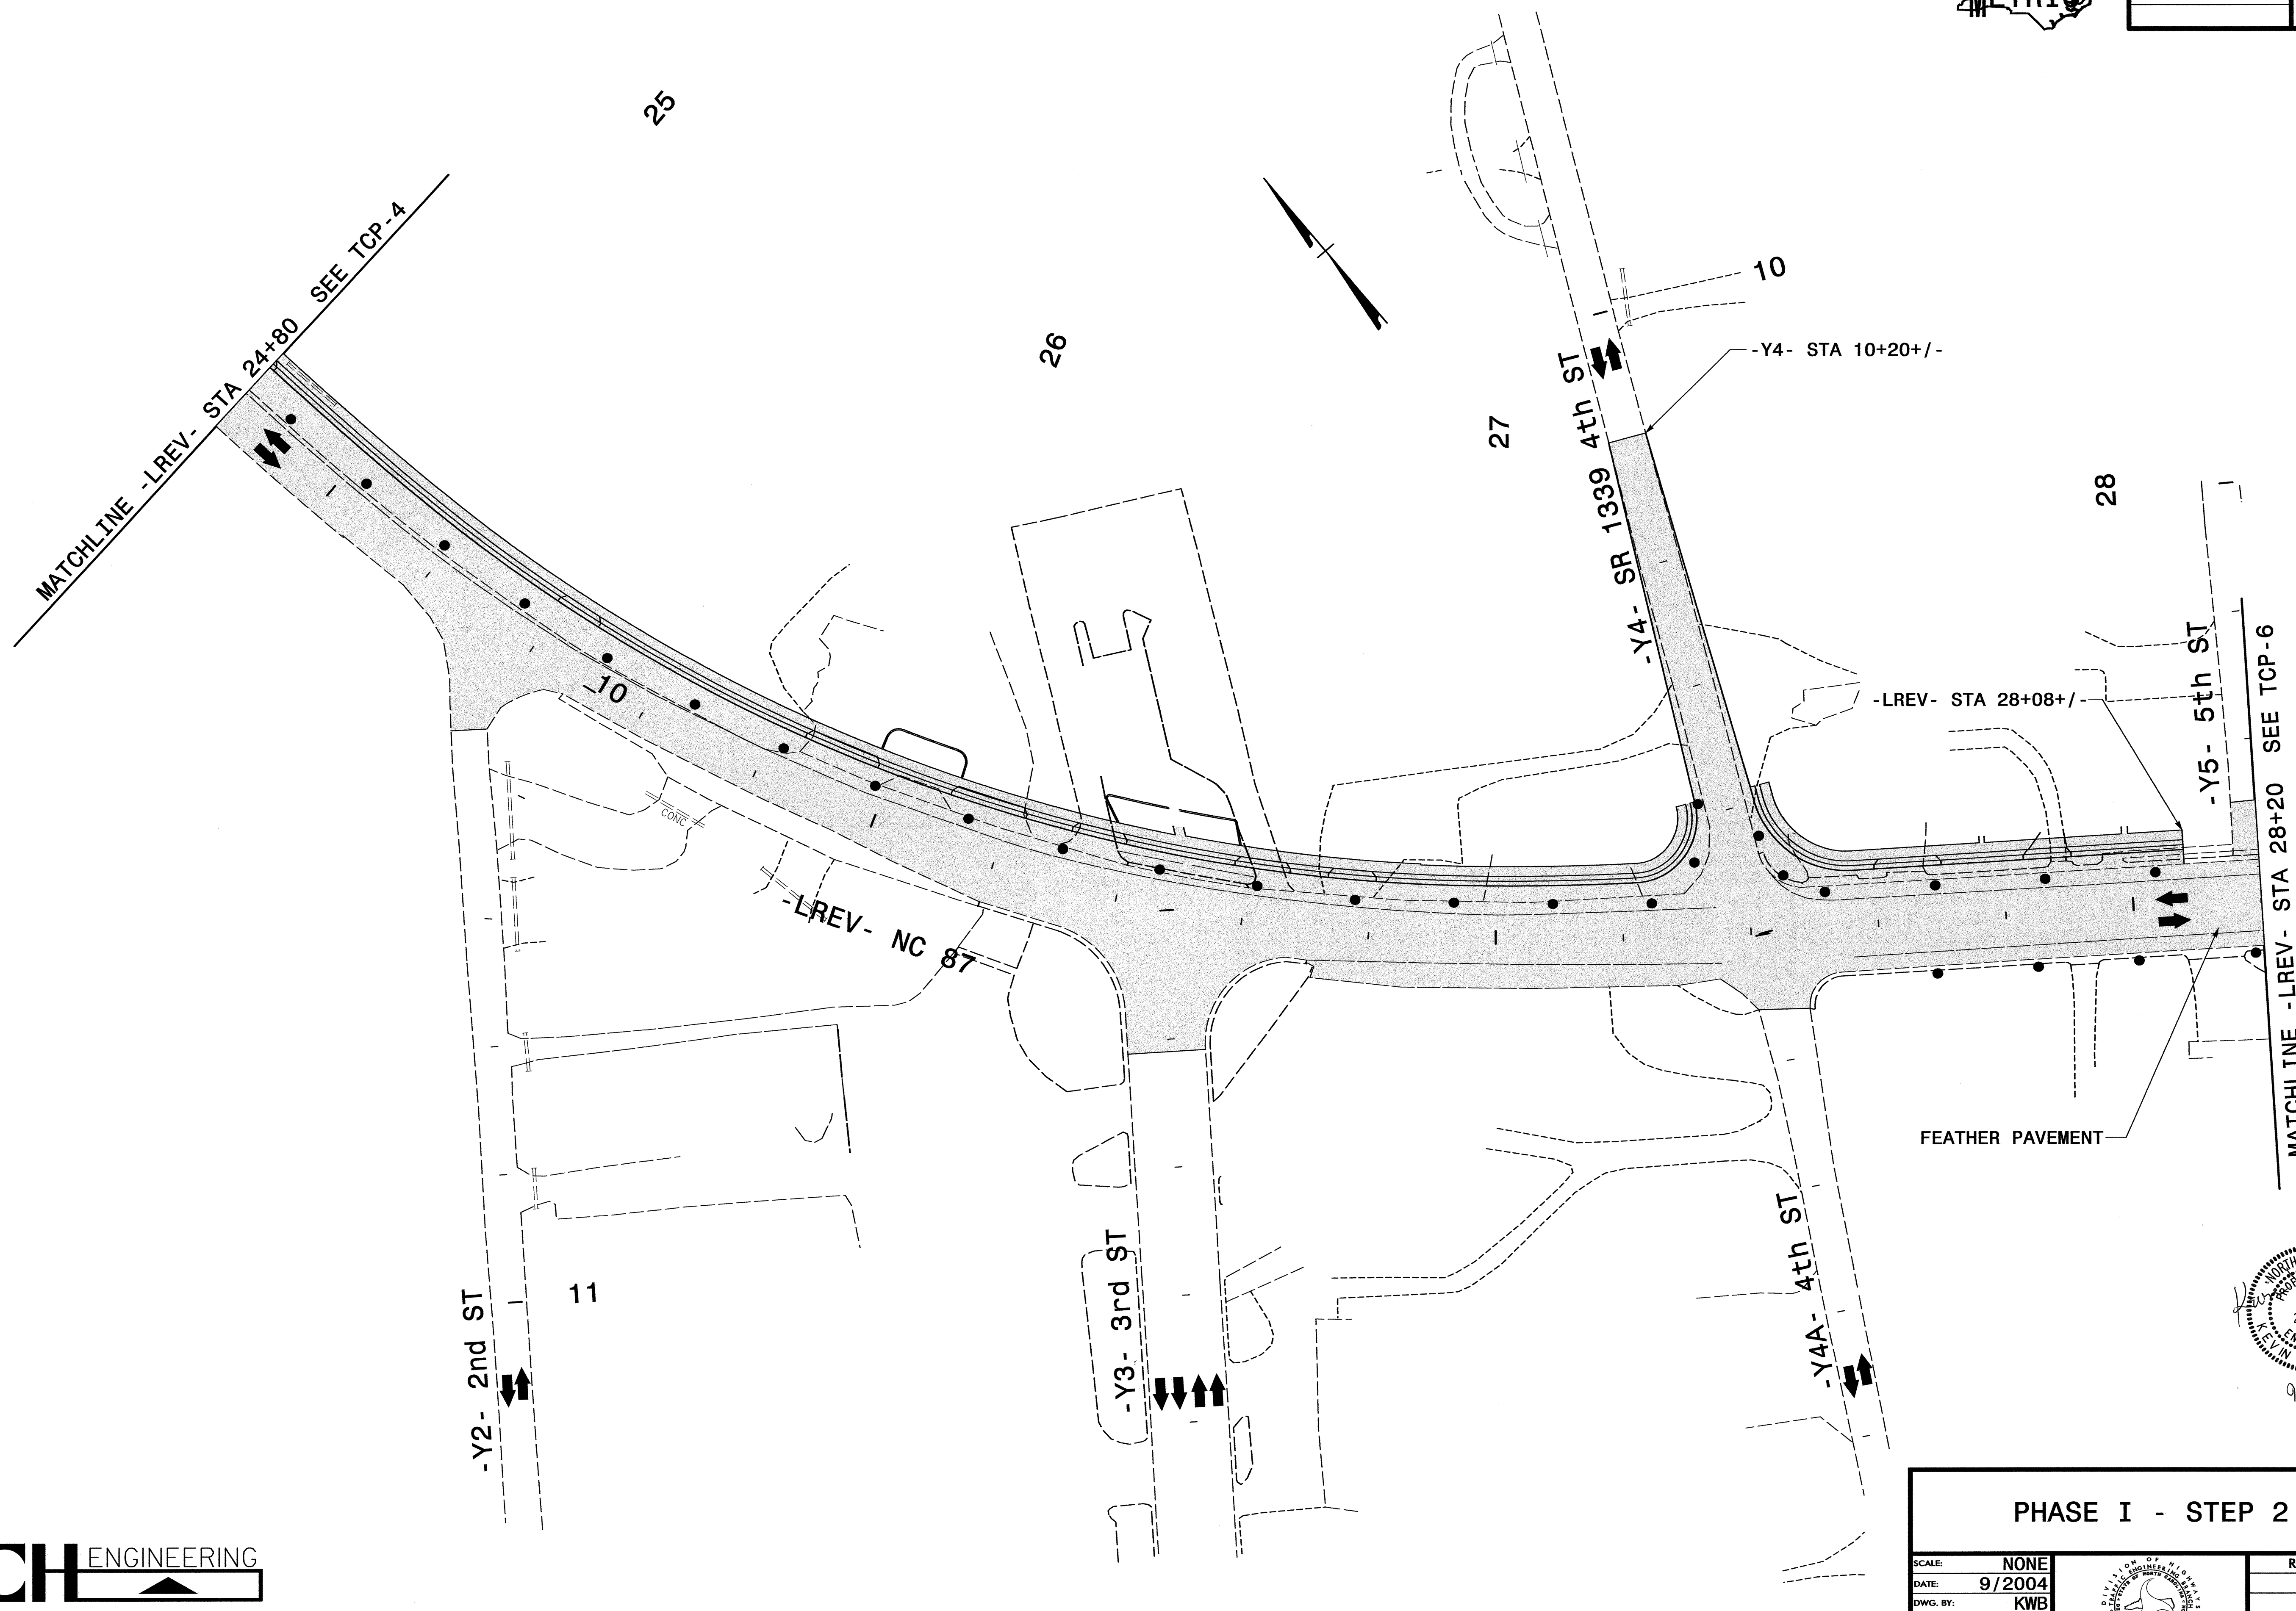

PO BOX 30128 TELE 919.788.0224
RALEIGH, NC 27622 FAX 919.788.0232

PHASE I - STEP 2

SCALE:	NONE		REVISIONS
DATE:	9/2004		
DWG. BY:	KWB		
DESIGN BY:	KWB		
REVIEWED BY:	TRH		