


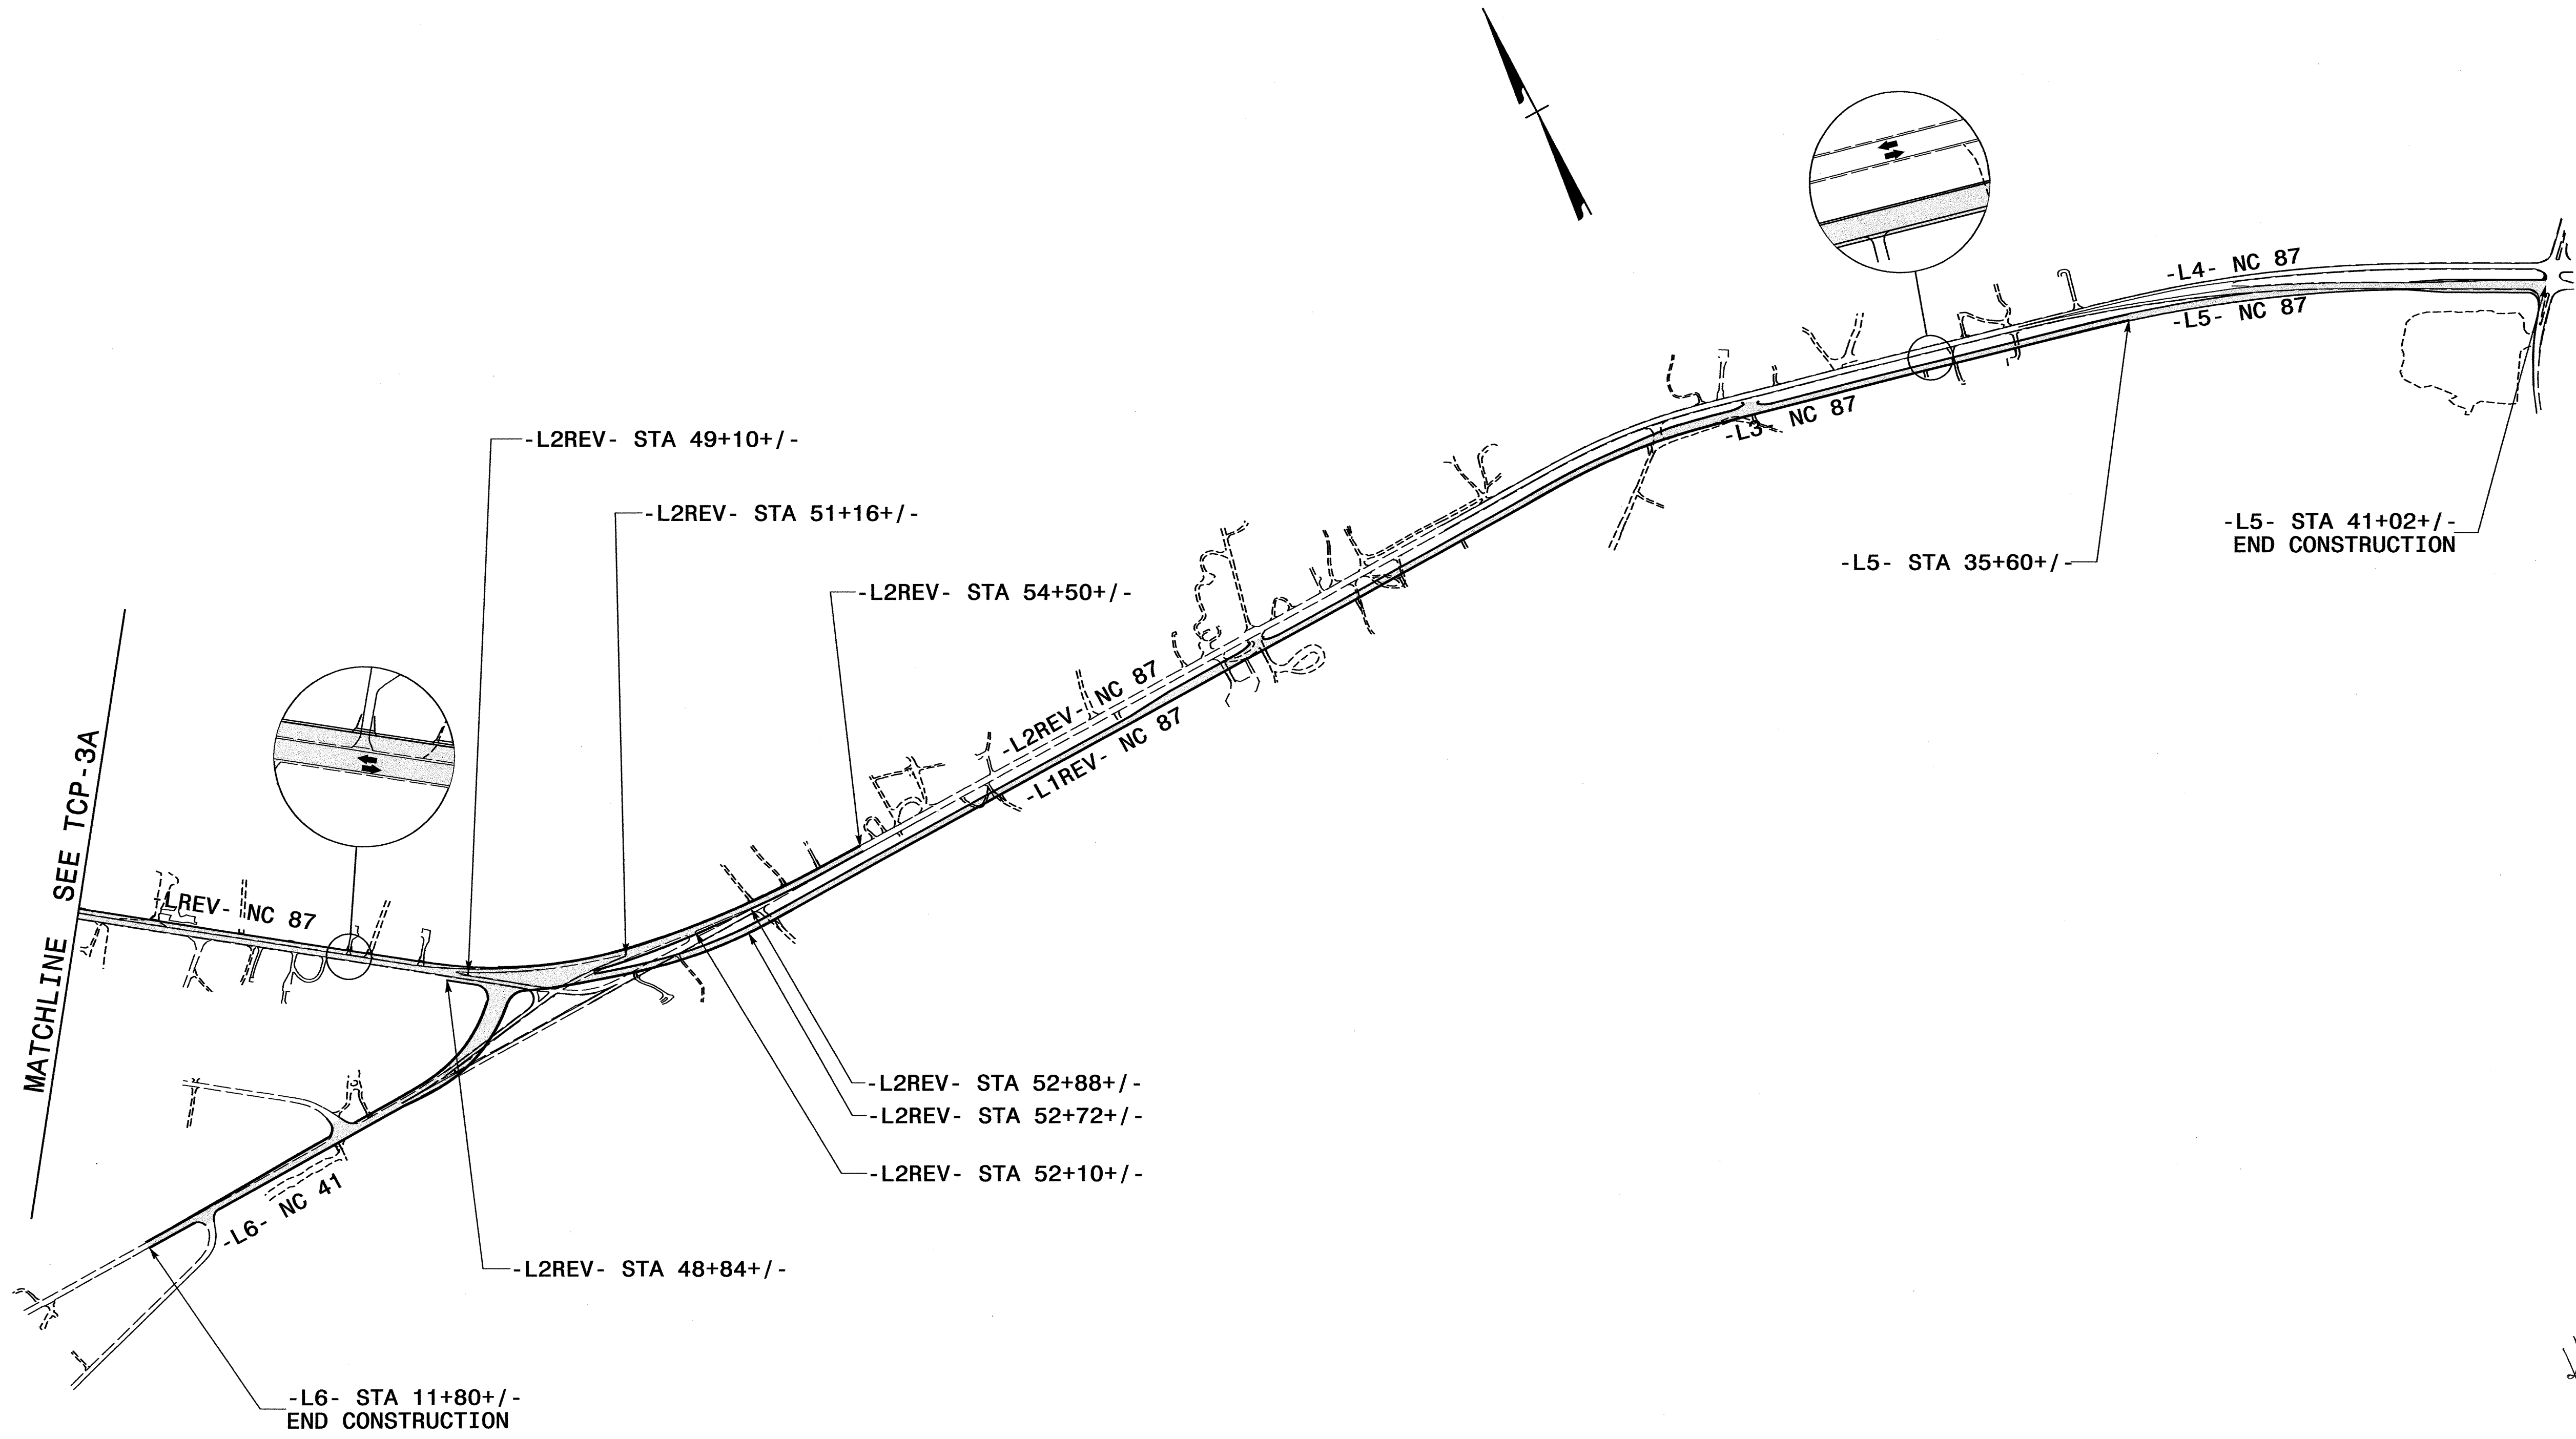

PROJ. REFERENCE NO.	SHEET NO.
R-2562D	TCP-3B



*KWB*  
 NORTH CAROLINA  
 PROFESSIONAL  
 SEAL  
 21047  
 K. W. BUSBY  
 ENGINEER  
 W. BUSBY  
 9.13.2004

**CH ENGINEERING**  
 PO BOX 30128 TELE 919.788.0224  
 RALEIGH, NC 27622 FAX 919.788.0232

PHASE I OVERVIEW	
SCALE: NONE	
DATE: 9/2004	
DWG. BY: KWB	
DESIGN BY: KWB	
REVIEWED BY: TRH	
REVISIONS	
CADD FILE	

F:\Projects\Weather\INR-2562D\TFC\CONTR\IN\CP\CP-3B\TCP-3B\TCP-3B.dwg 9/13/2004 11:22 AM