
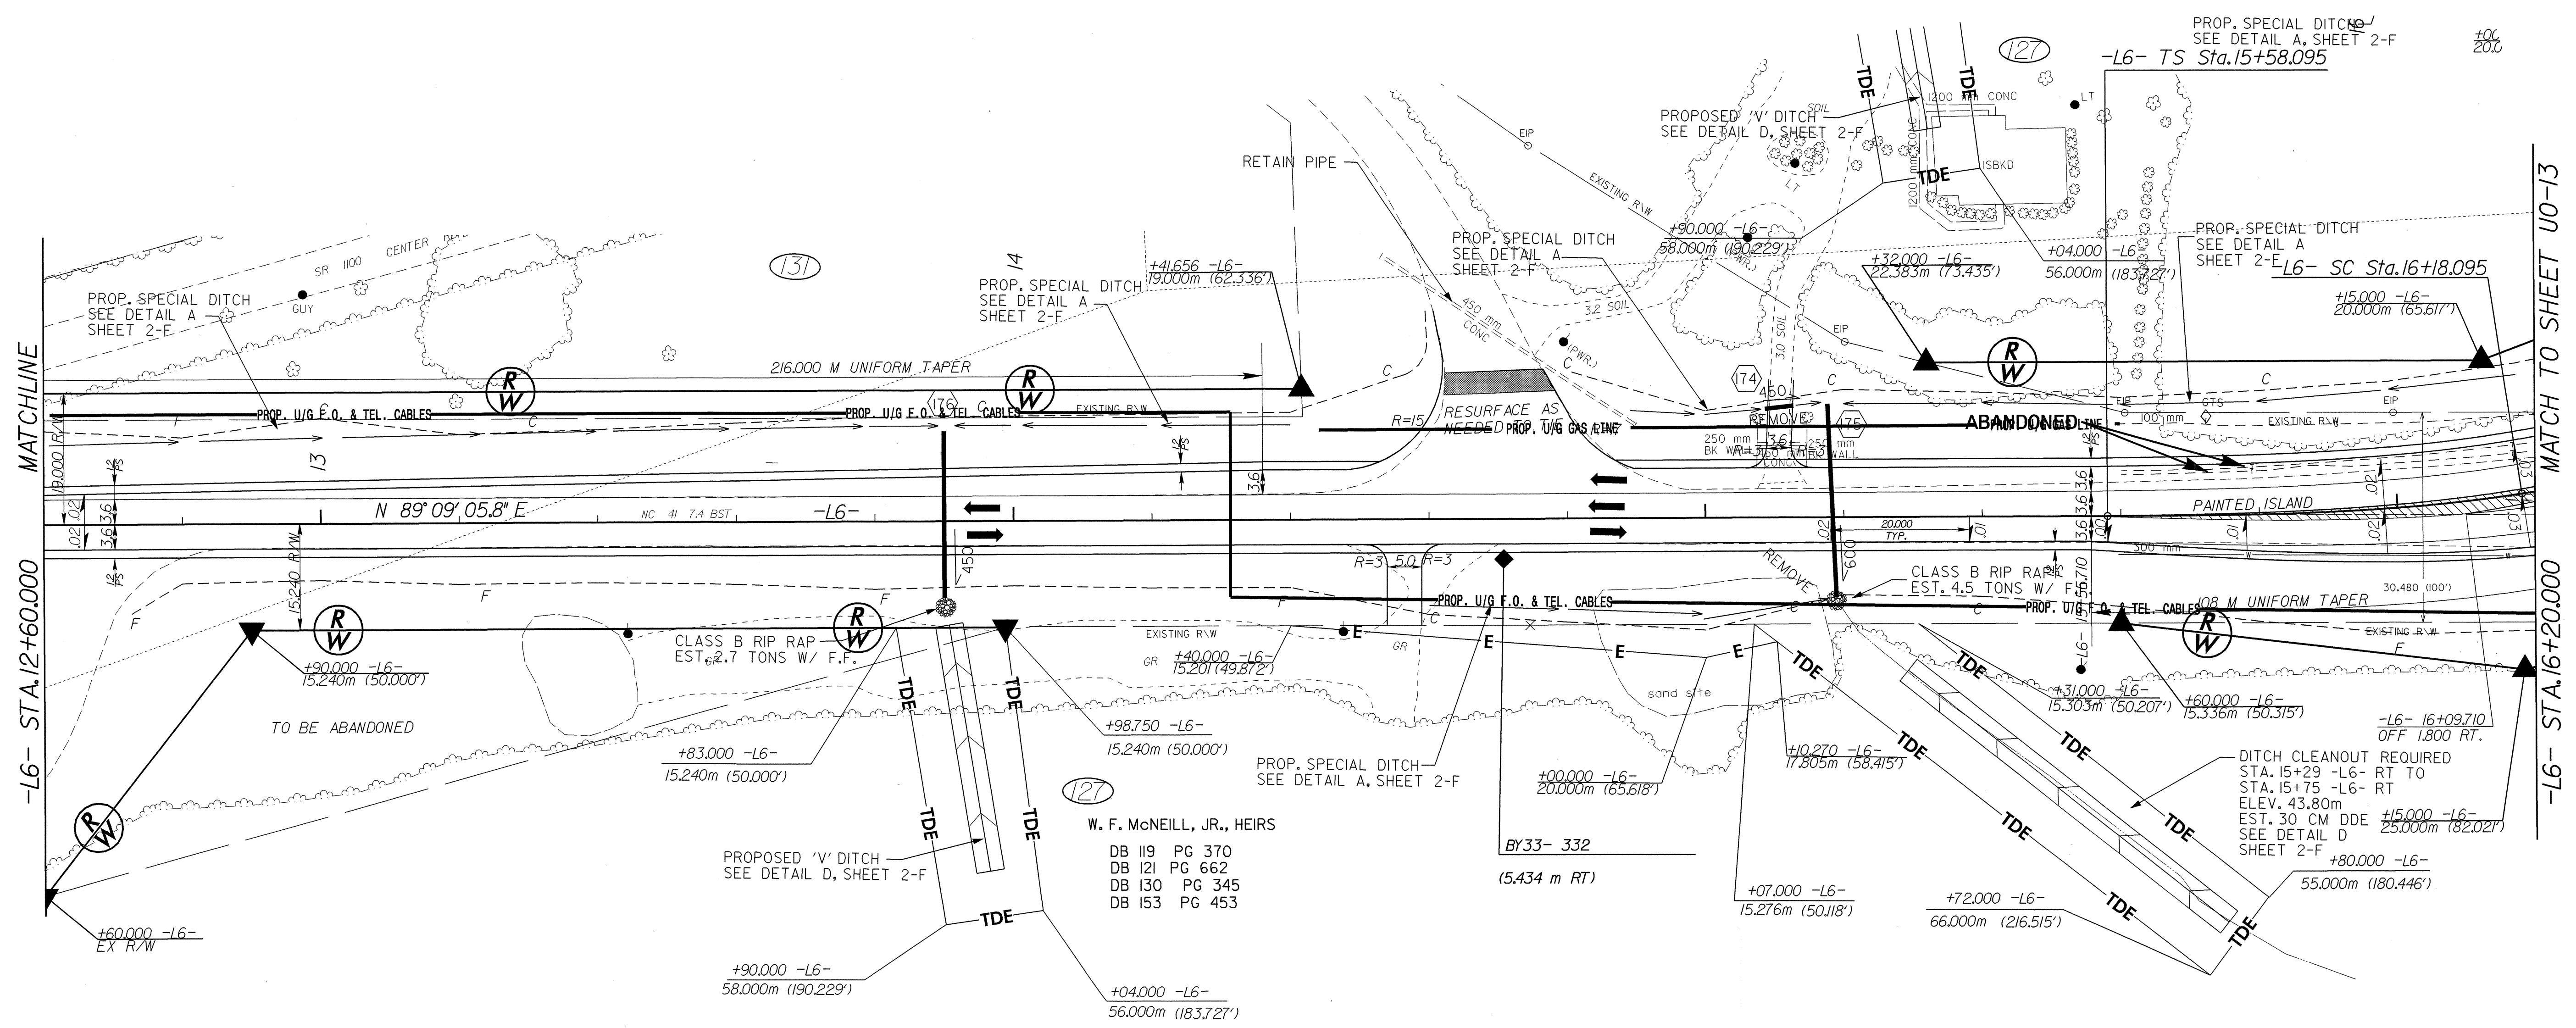


PROJECT REFERENCE NO. R-2562D SHEET NO. U0-21

UTILITIES BY OTHERS

NOTE:
ALL PROPOSED UTILITY WORK
SHOWN ON THIS SHEET WILL
BE DONE BY OTHERS

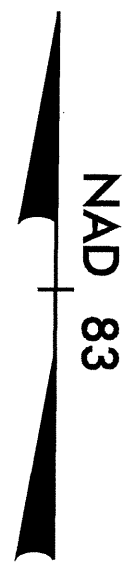

W. F. McNEILL, JR., HEIRS
DB 119 PG 370
DB 121 PG 662
DB 130 PG 345
DB 153 PG 453

BY33-332
(5.434 m RT)