


UTILITIES BY OTHERS

NOTE:
ALL PROPOSED UTILITY WORK
SHOWN ON THIS SHEET WILL
BE DONE BY OTHERS

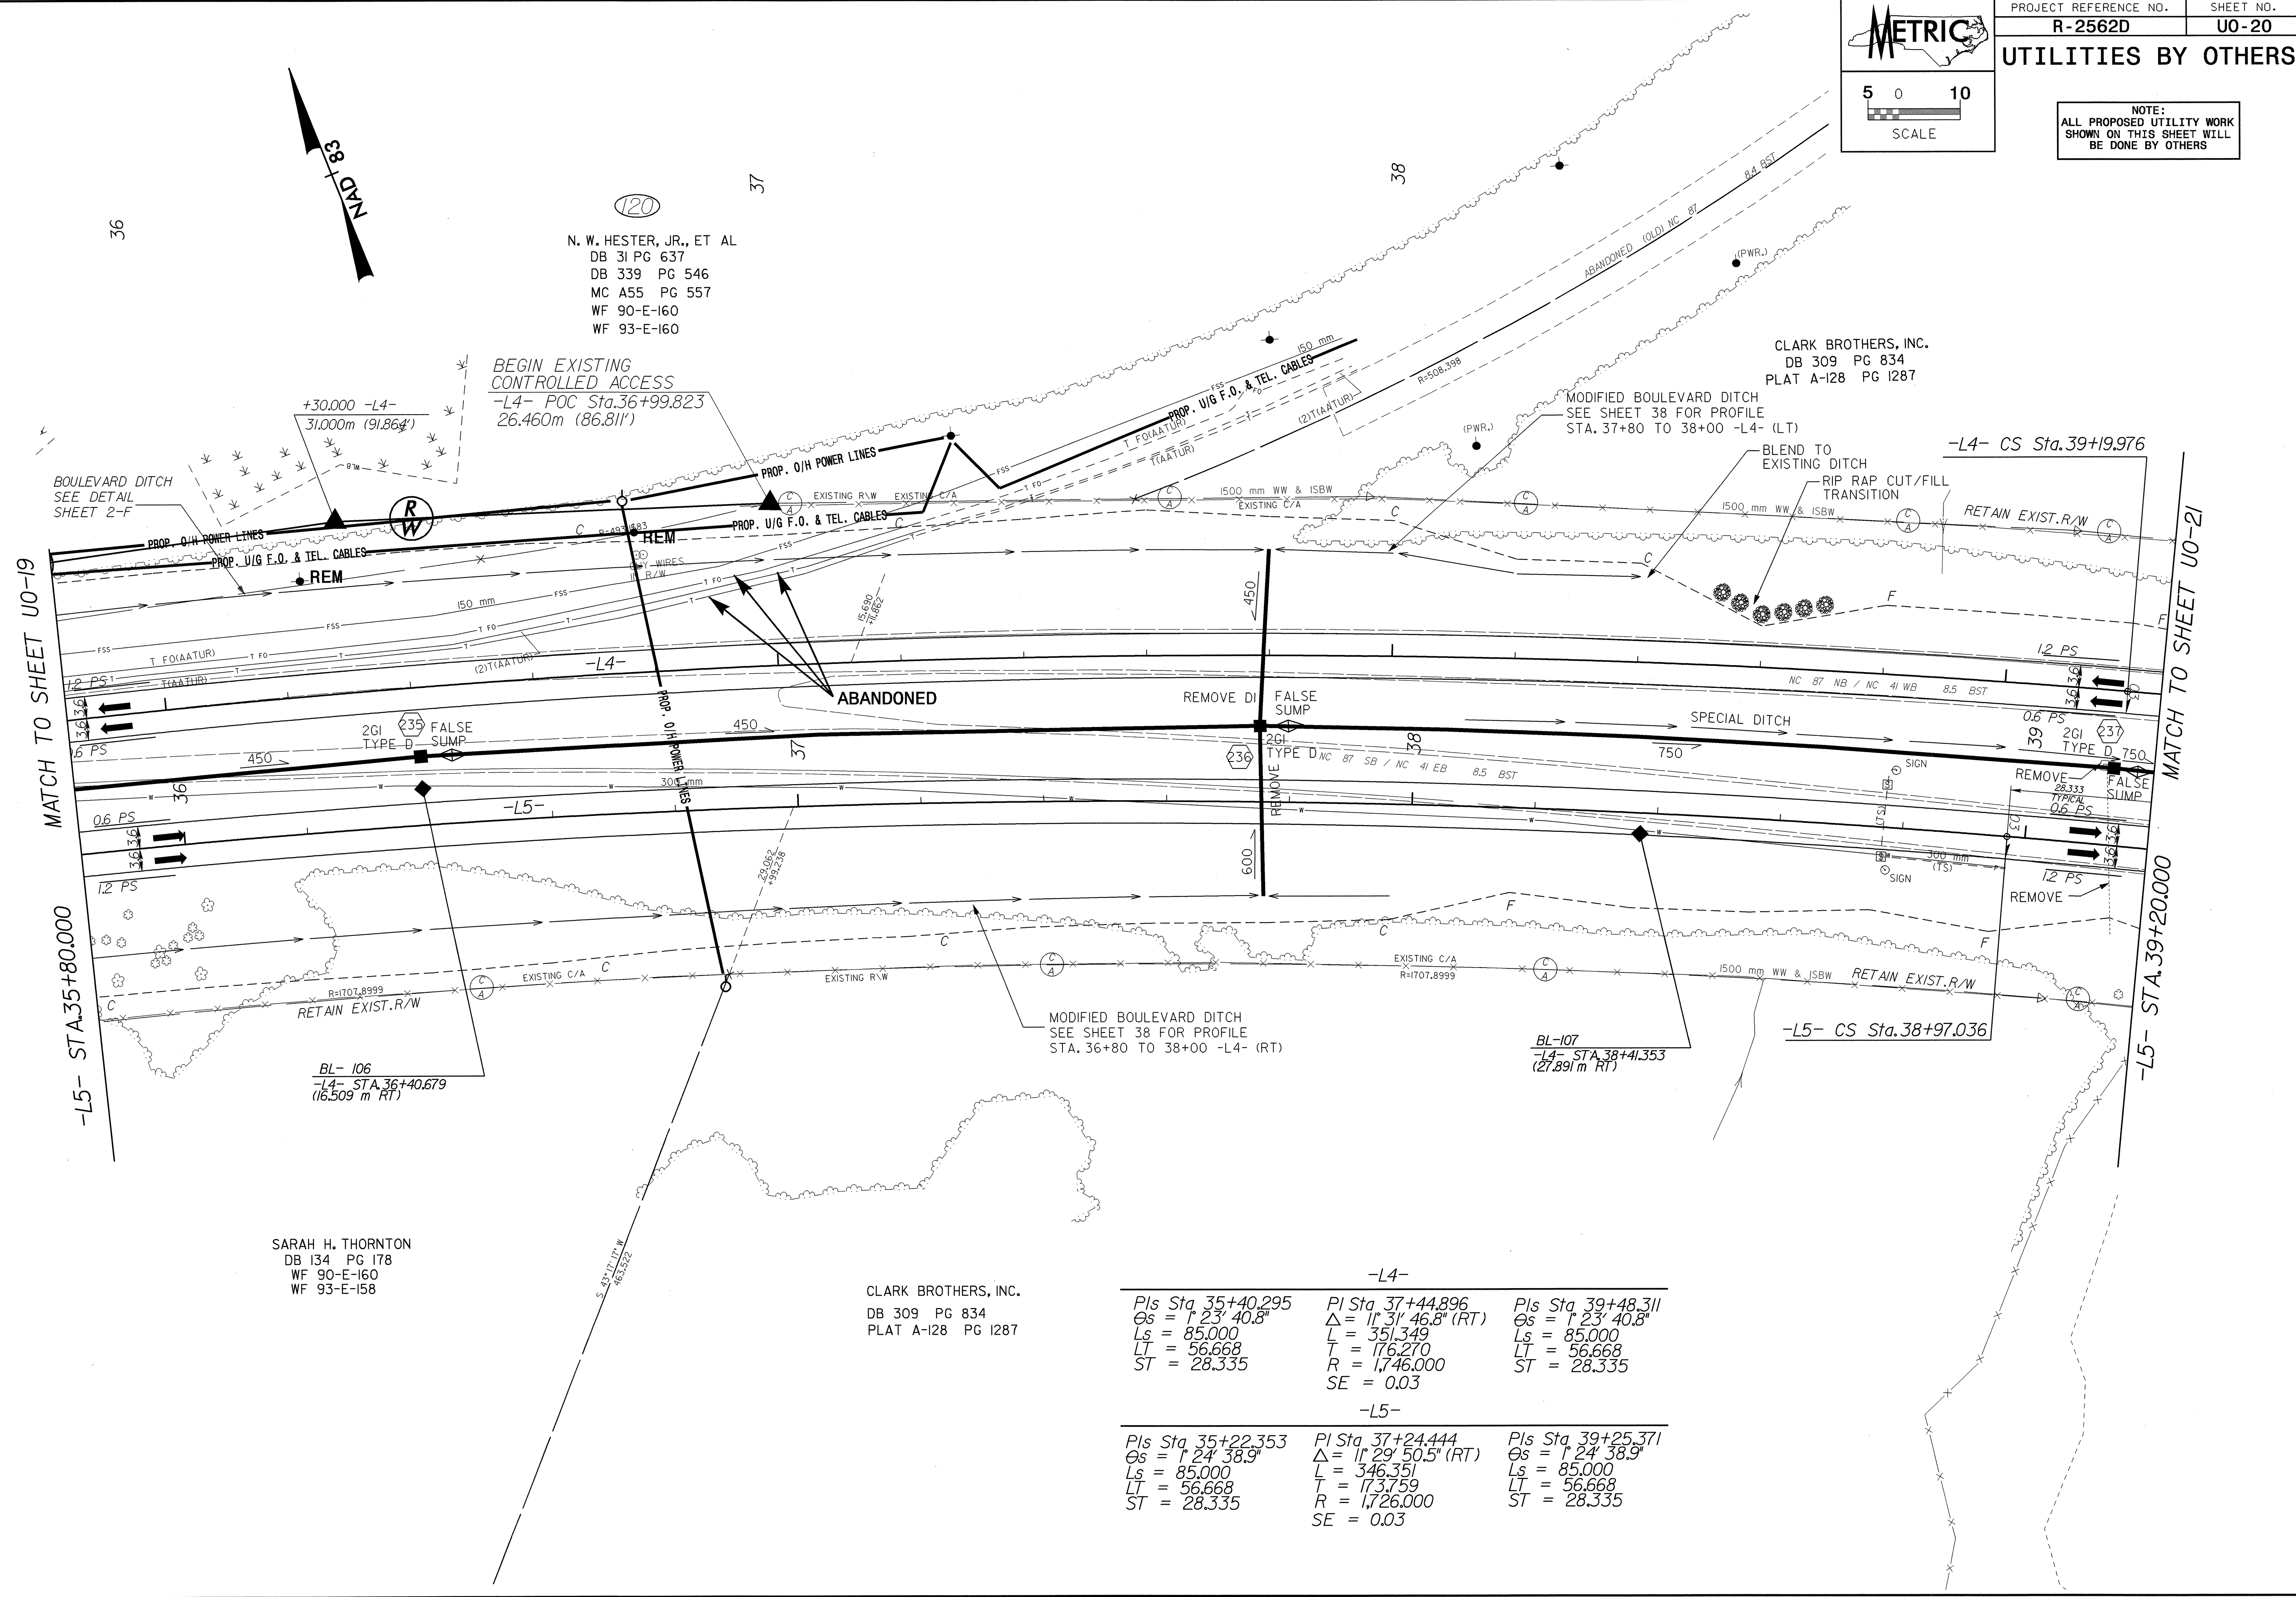

(120)
N. W. HESTER, JR., ET AL
DB 31 PG 637
DB 339 PG 546
MC A55 PG 557
WF 90-E-160
WF 93-E-160

CLARK BROTHERS, INC.
DB 309 PG 834
PLAT A-128 PG 1287

SARAH H. THORNTON
DB 134 PG 178
WF 90-E-160
WF 93-E-158

CLARK BROTHERS, INC.
DB 309 PG 834
PLAT A-128 PG 1287

-L4-		
Pls Sta 35+40.295	Pl Sta 37+44.896	Pls Sta 39+48.311
Os = 1' 23' 40.8"	Δ = 11' 31' 46.8" (RT)	Os = 1' 23' 40.8"
Ls = 85.000	L = 351.349	Ls = 85.000
LT = 56.668	T = 176.270	LT = 56.668
ST = 28.335	R = 1,746.000	ST = 28.335
	SE = 0.03	
-L5-		
Pls Sta 35+22.353	Pl Sta 37+24.444	Pls Sta 39+25.371
Os = 1' 24' 38.9"	Δ = 11' 29' 50.5" (RT)	Os = 1' 24' 38.9"
Ls = 85.000	L = 346.351	Ls = 85.000
LT = 56.668	T = 173.759	LT = 56.668
ST = 28.335	R = 1,726.000	ST = 28.335
	SE = 0.03	

042527
 R:\UT\11-22-SEP-2004 15:27 R-2562D24_U020.ut.psh.dgn
 mbr:1092