


NOTE:
ALL PROPOSED UTILITY WORK
SHOWN ON THIS SHEET WILL
BE DONE BY OTHERS

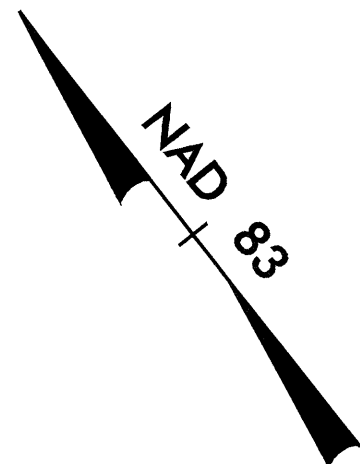

FLORA T. TOWNSEND, HEIRS
DB 84 PG 344

-LREV-
PI Sta 39+65.151
 $\Delta = 0^{\circ} 02' 28.1''$ (RT)
L = 14.361
T = 7.181
R = 20,000.000

-LREV- PC Sta. 39+57.971

ABANDONED
NO ADDITIONAL RECORD
INFORMATION IS AVAILABLE
FOR WATER SERVICES IN
THIS AREA.


-Y12- POT Sta. 10+00.000 =
-LREV- POT Sta. 40+30.000

-LREV- POT Sta 41+49.173
END SIDEWALK

BL-90
-LREV- STA. 41+68.317
(6.758 m LT)

-LREV- STA. 38+40.000 MATCH TO SHEET U0-9

MATCH TO SHEET U0-11
-LREV- STA. 41+80.000

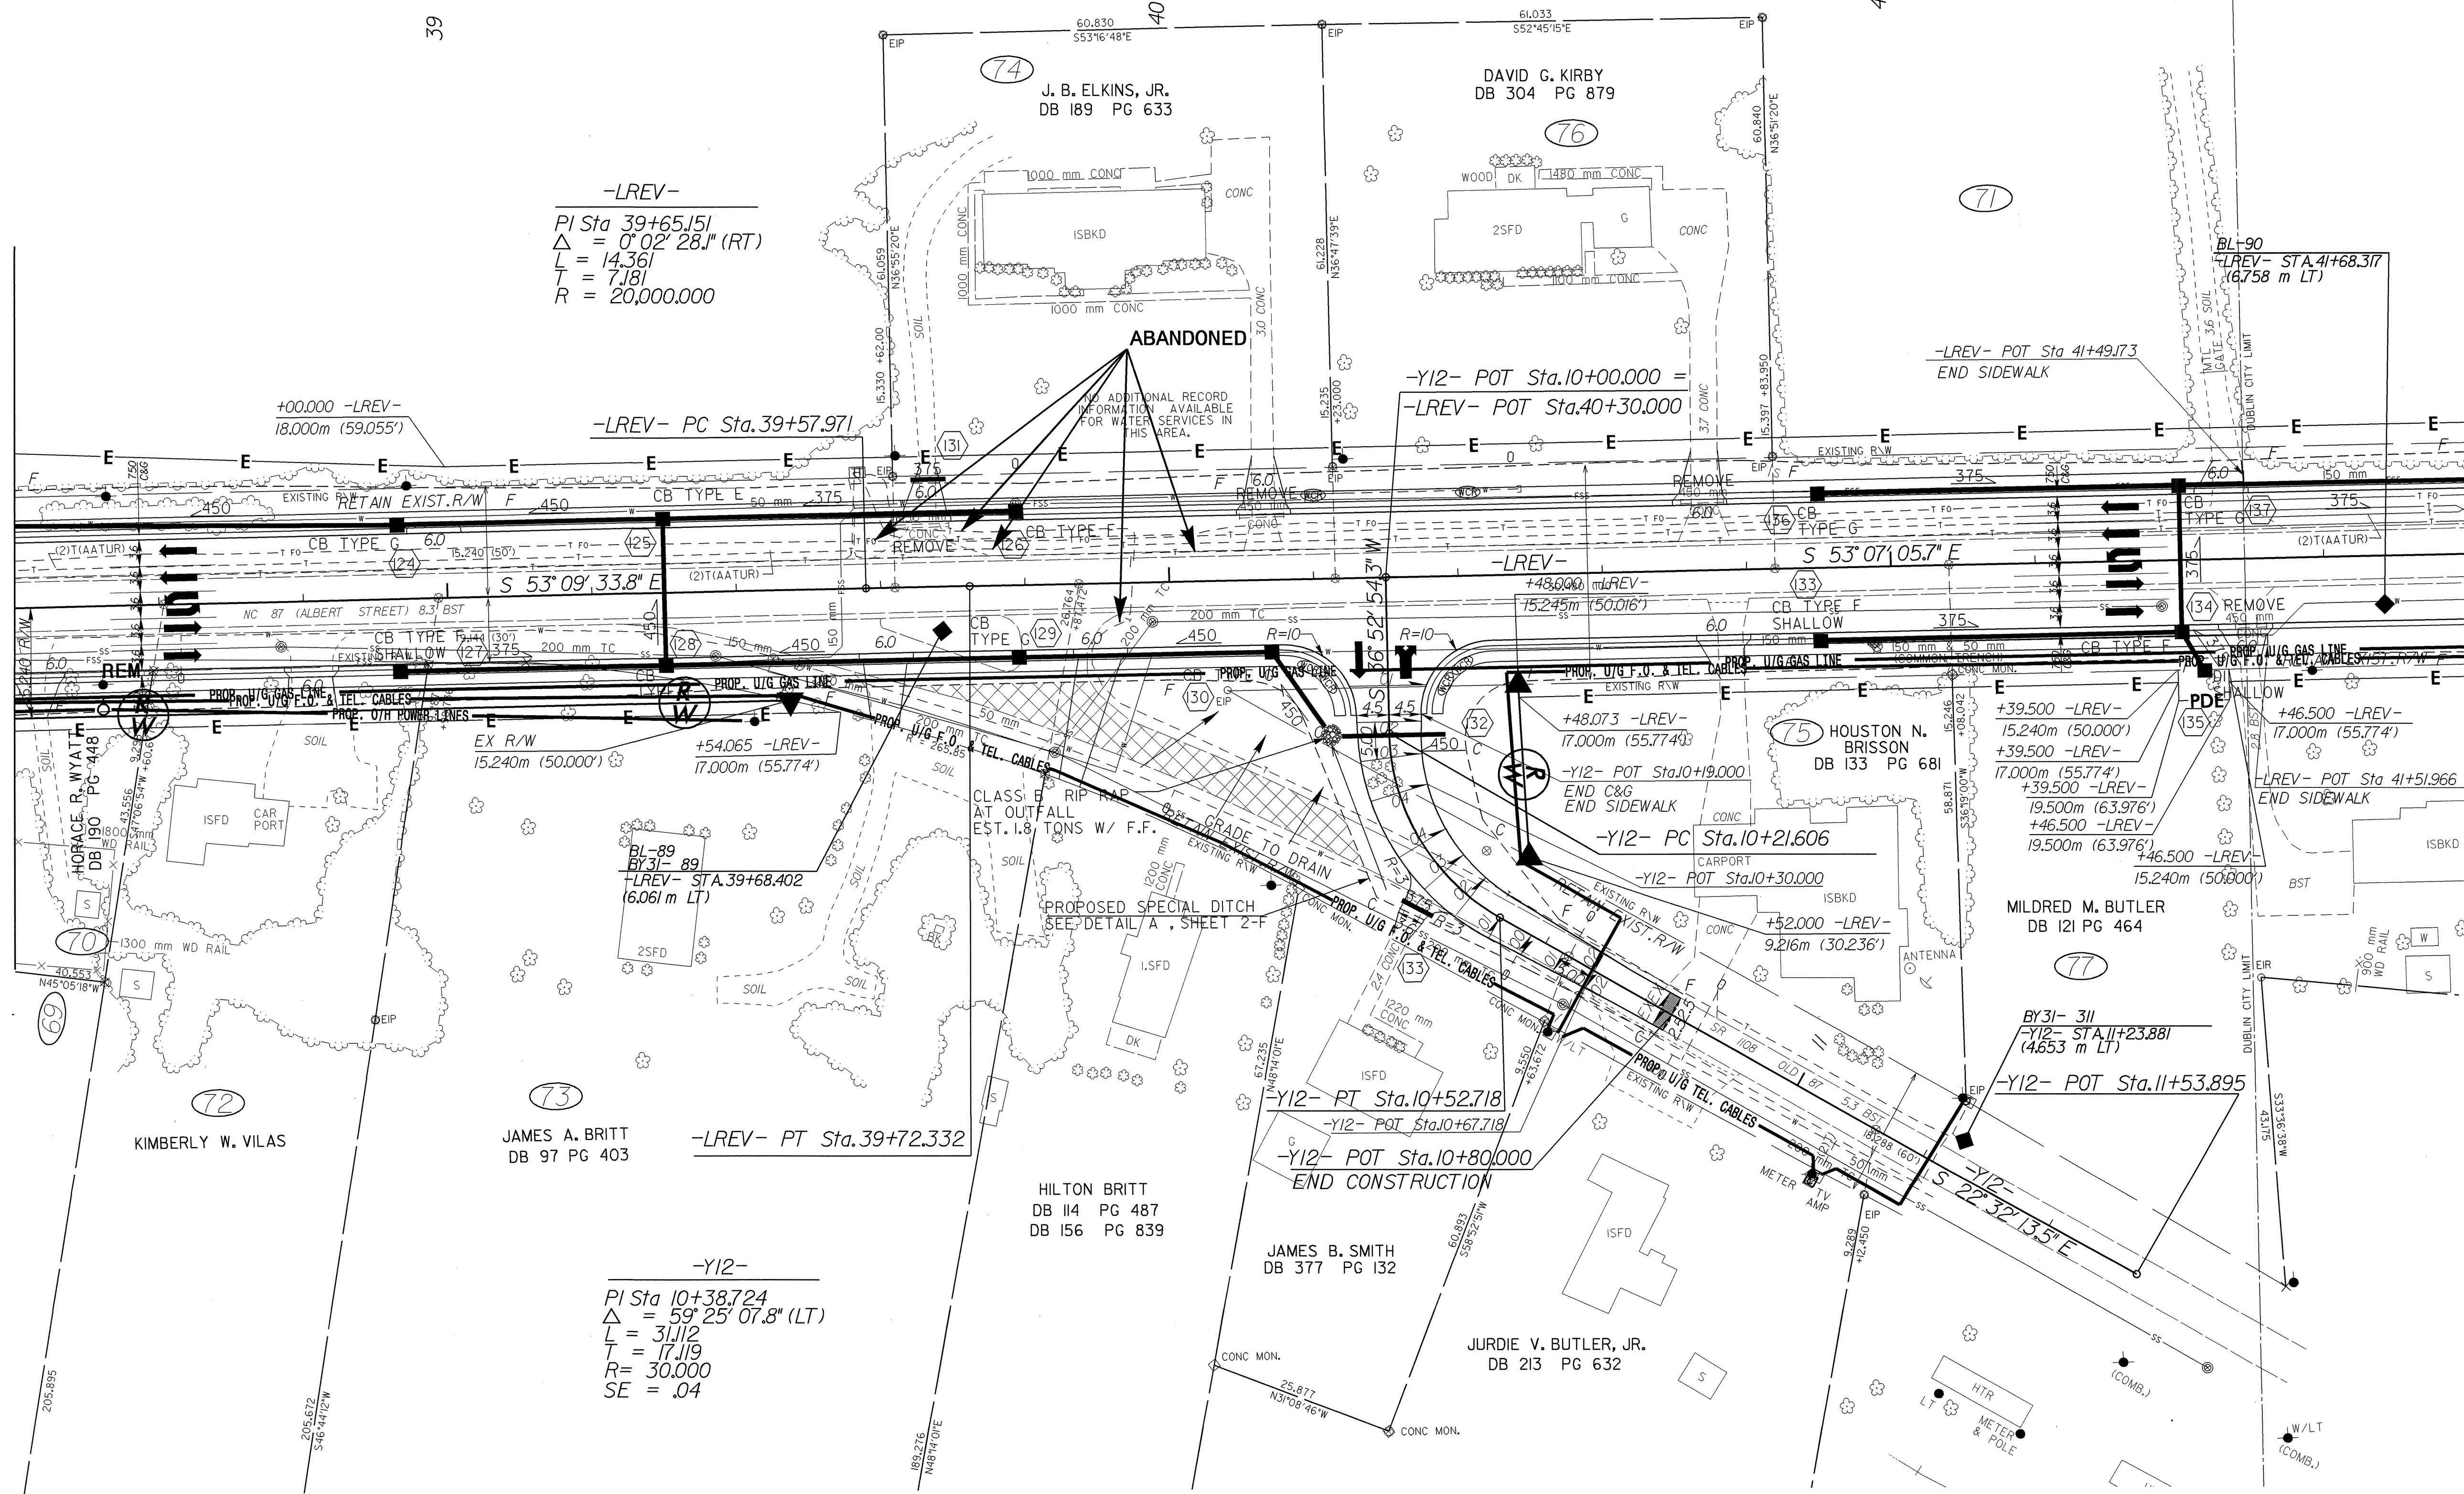

-Y12-
PI Sta 10+38.724
 $\Delta = 59^{\circ} 25' 07.8''$ (LT)
L = 31.112
T = 17.119
R = 30,000
SE = .04

R:\N\11\115\555-200\11520 - R-2562D13.U010.ut.psh.dgn
11/11/11 11:55 AM