
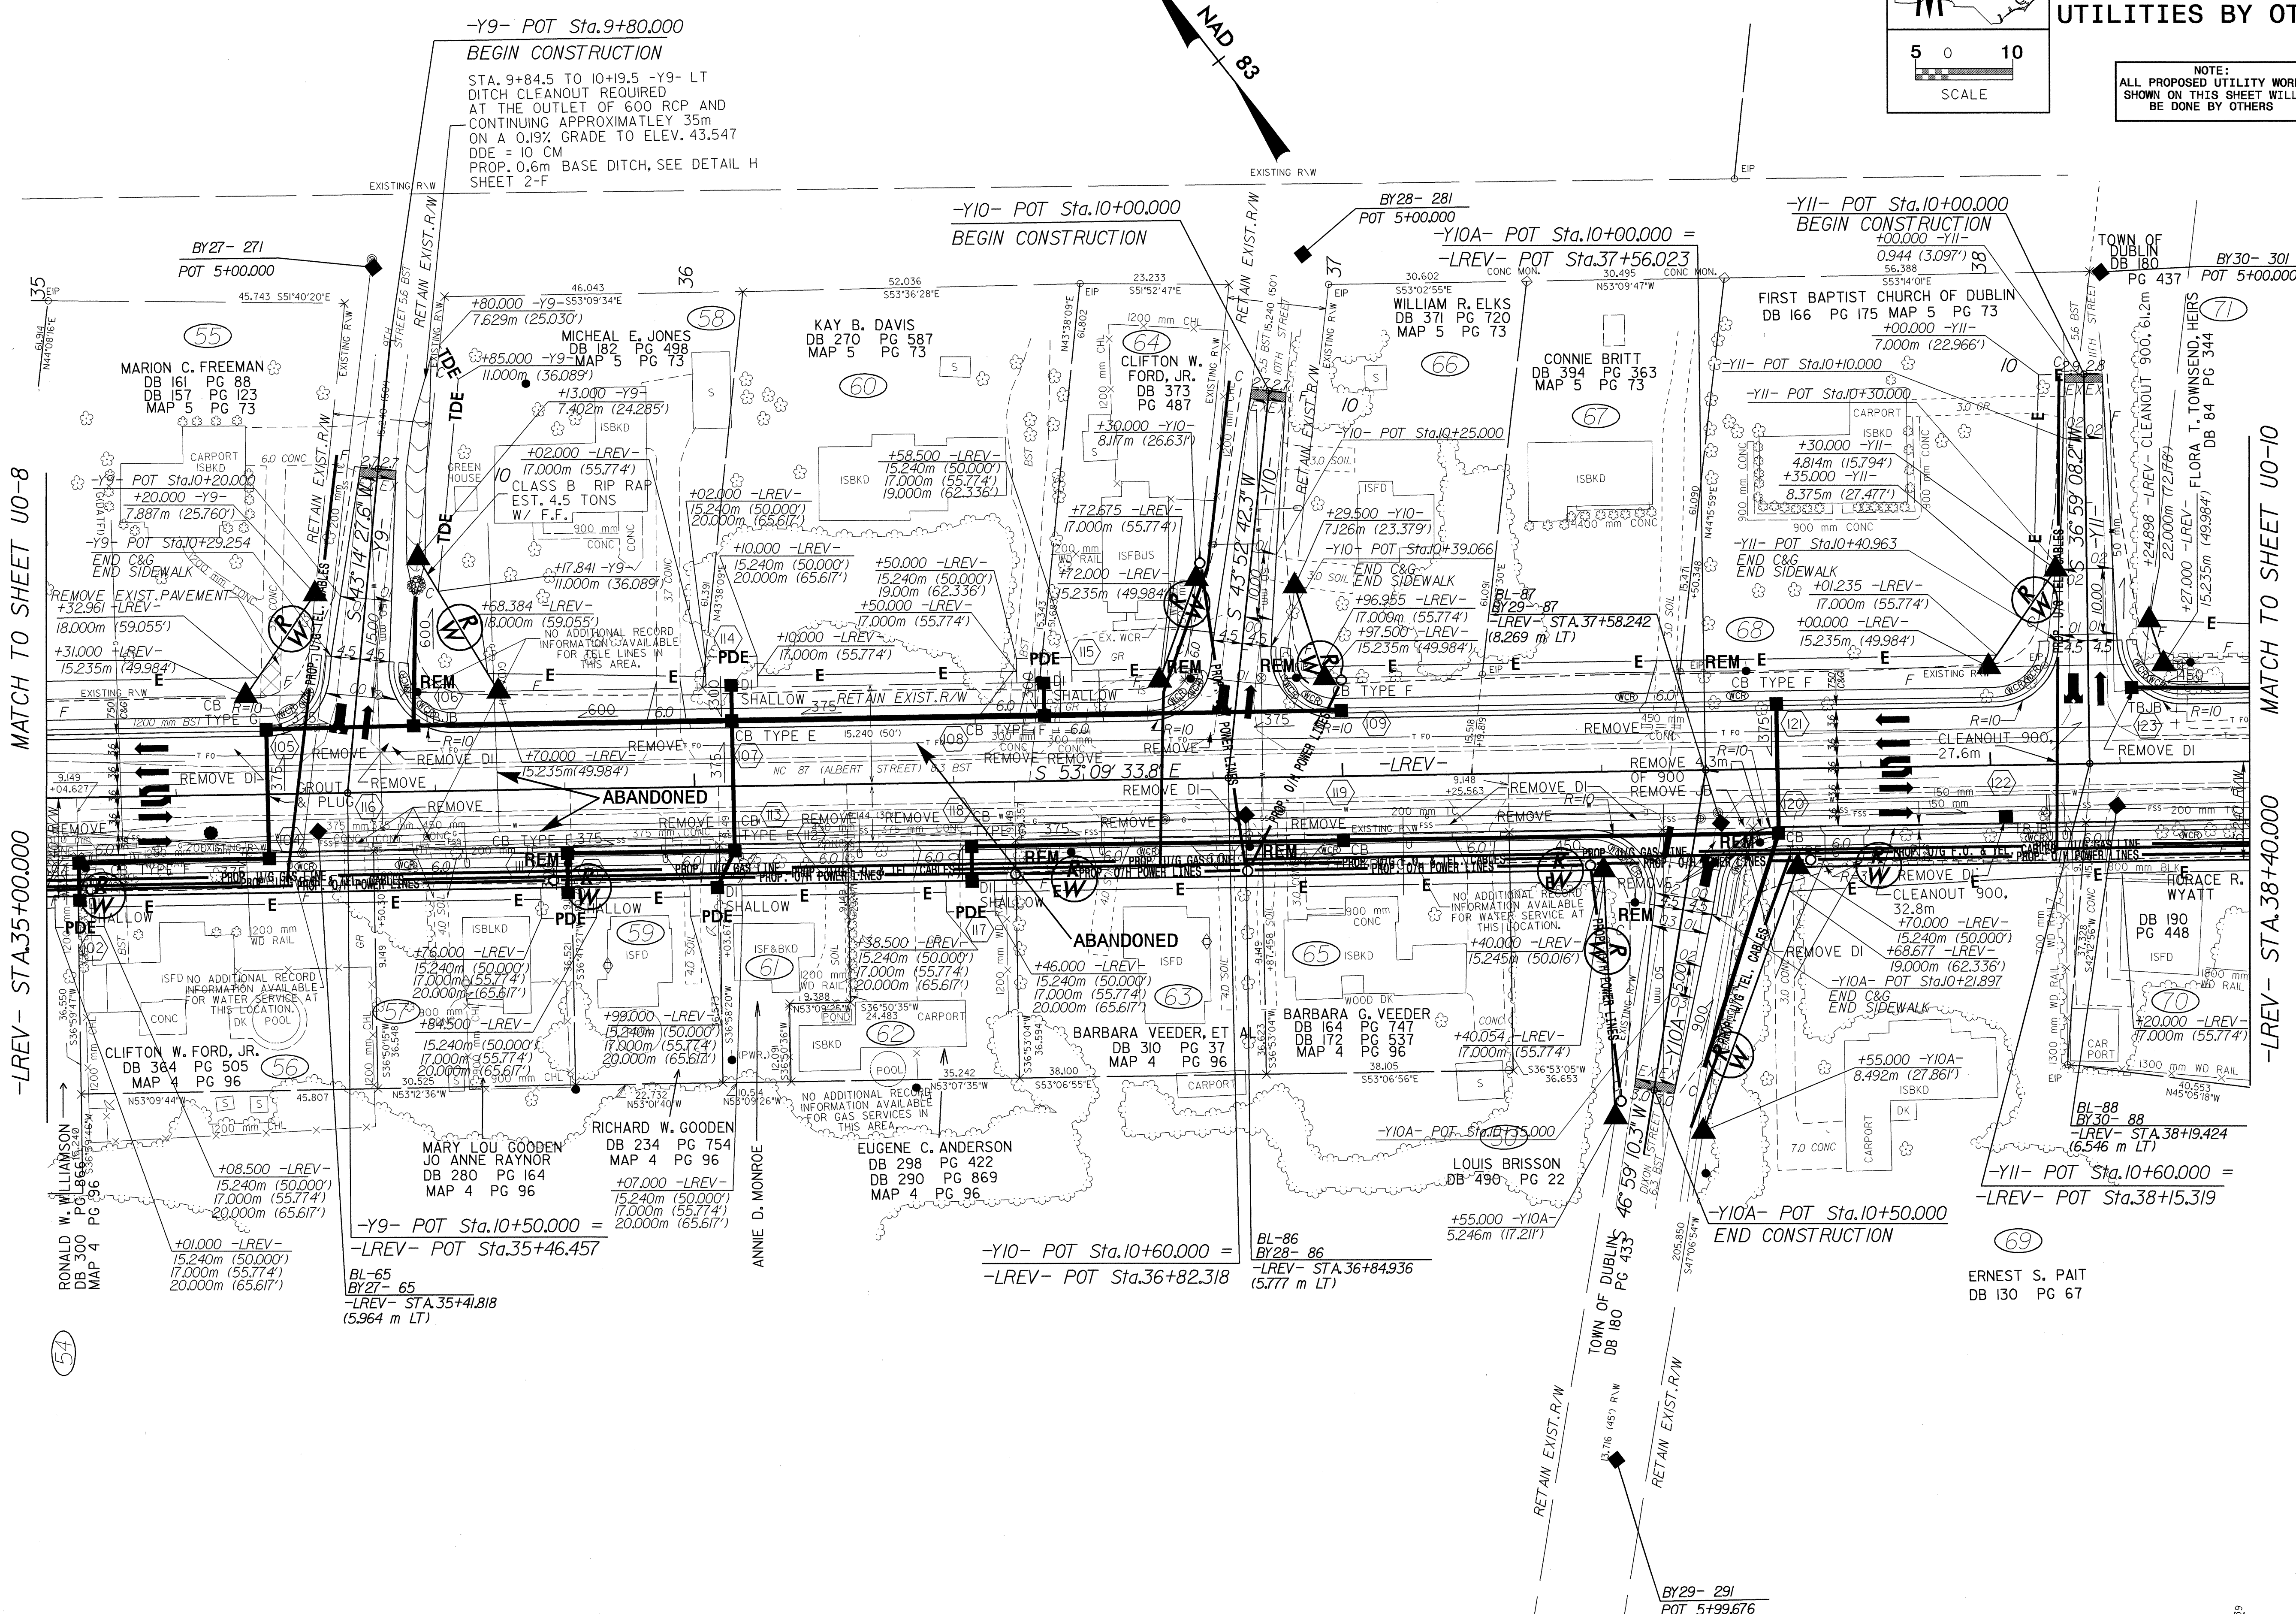


**UTILITIES BY OTHERS**

NOTE:  
ALL PROPOSED UTILITY WORK SHOWN ON THIS SHEET WILL BE DONE BY OTHERS

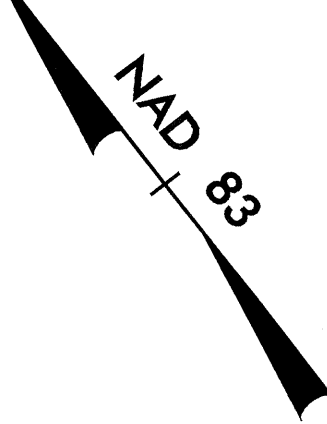

ERNEST S. PAIT  
DB 130 PG 67