
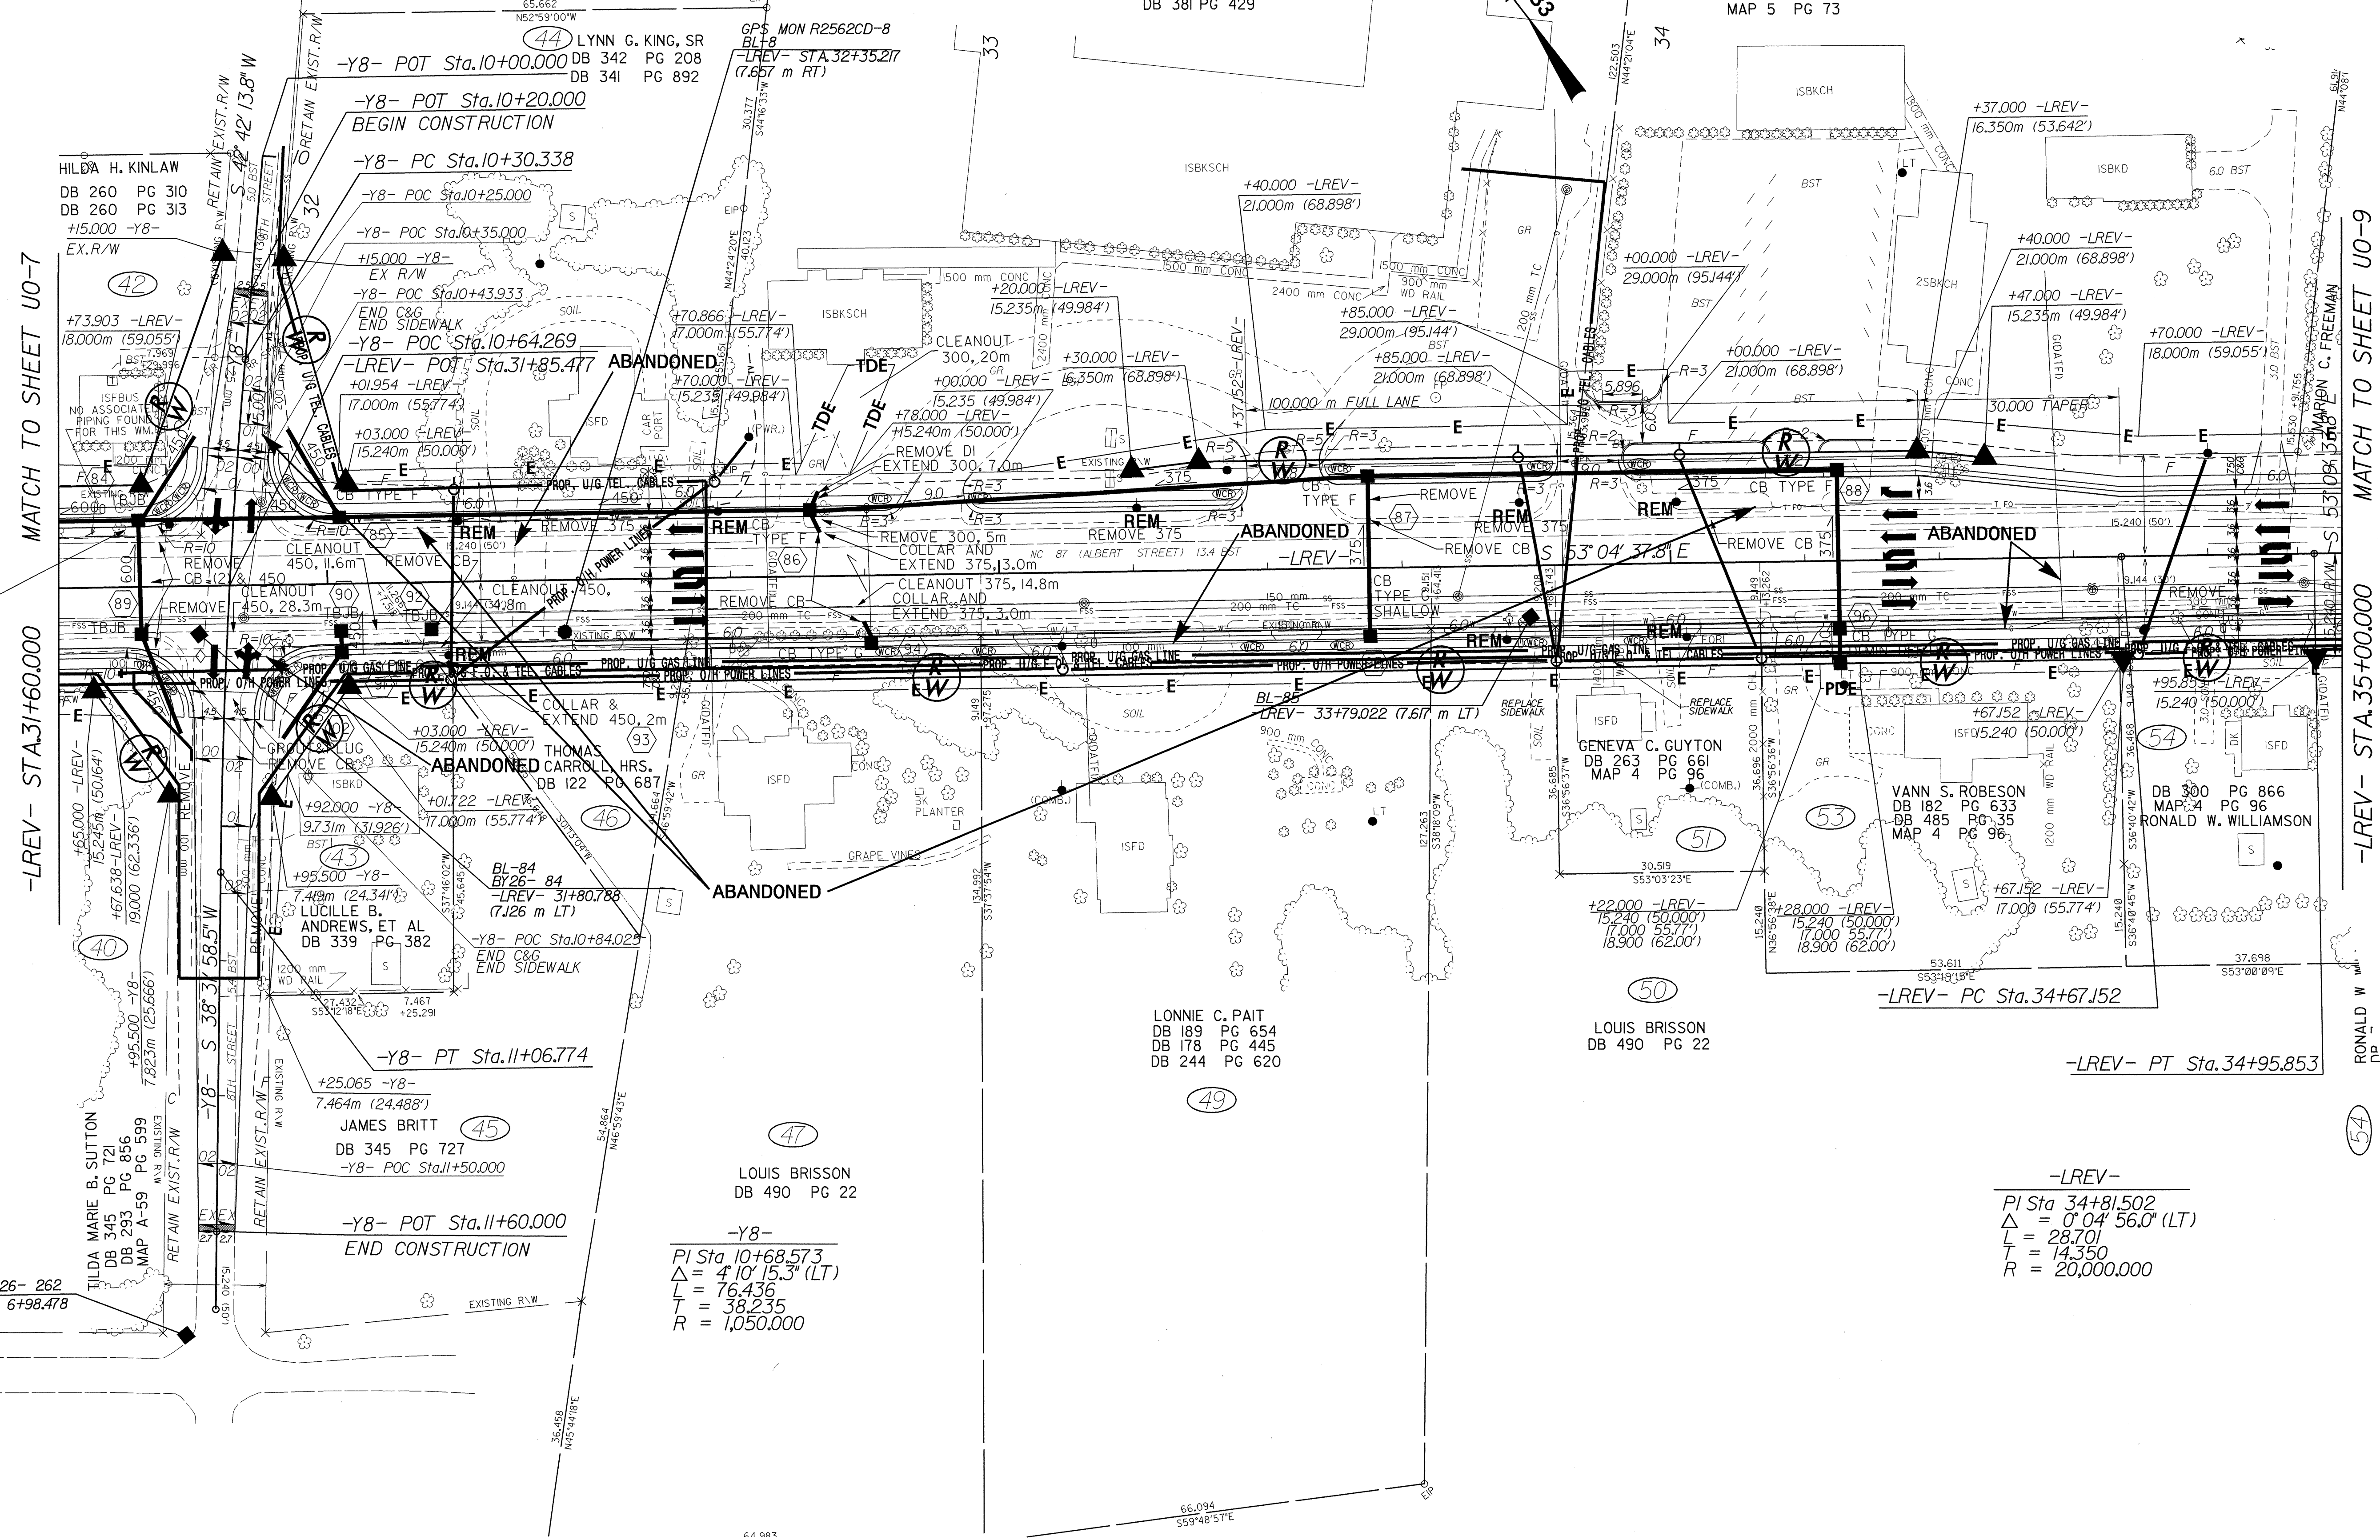


UTILITIES BY OTHERS

NOTE: ALL PROPOSED UTILITY WORK SHOWN ON THIS SHEET WILL BE DONE BY OTHERS

DUBLIN FREEWILL BAPTIS.
DB 161 PG 119
DB 115 PG 234
DB 127 PG 186
MAP 4 PG 200
MAP 5 PG 73

BLADEN COUNTY BOARD OF EDUCATION
DB 381 PG 429

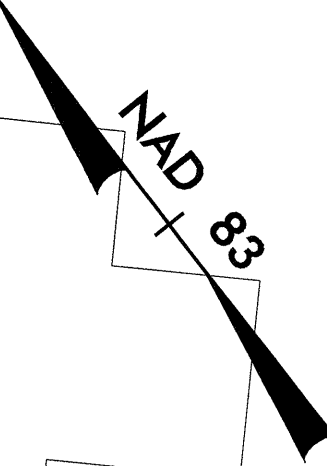

MATCH TO SHEET UO-7

-LREV- STA 31+60.000

MATCH TO SHEET UO-9

-LREV- STA. 35+00.000

RONALD W. WILLIAMSON

-LREV-
PI Sta 34+81.502
Δ = 0° 04' 56.0" (LT)
L = 28.701
T = 14.350
R = 20,000.000

0.0257
R:\A\1\1\2004\1519\1519-R-2562D\11.L008.plt, ut, path.dgn
22-56-2004 15:19
1519-R-2562D-11.L008.plt, ut, path.dgn