

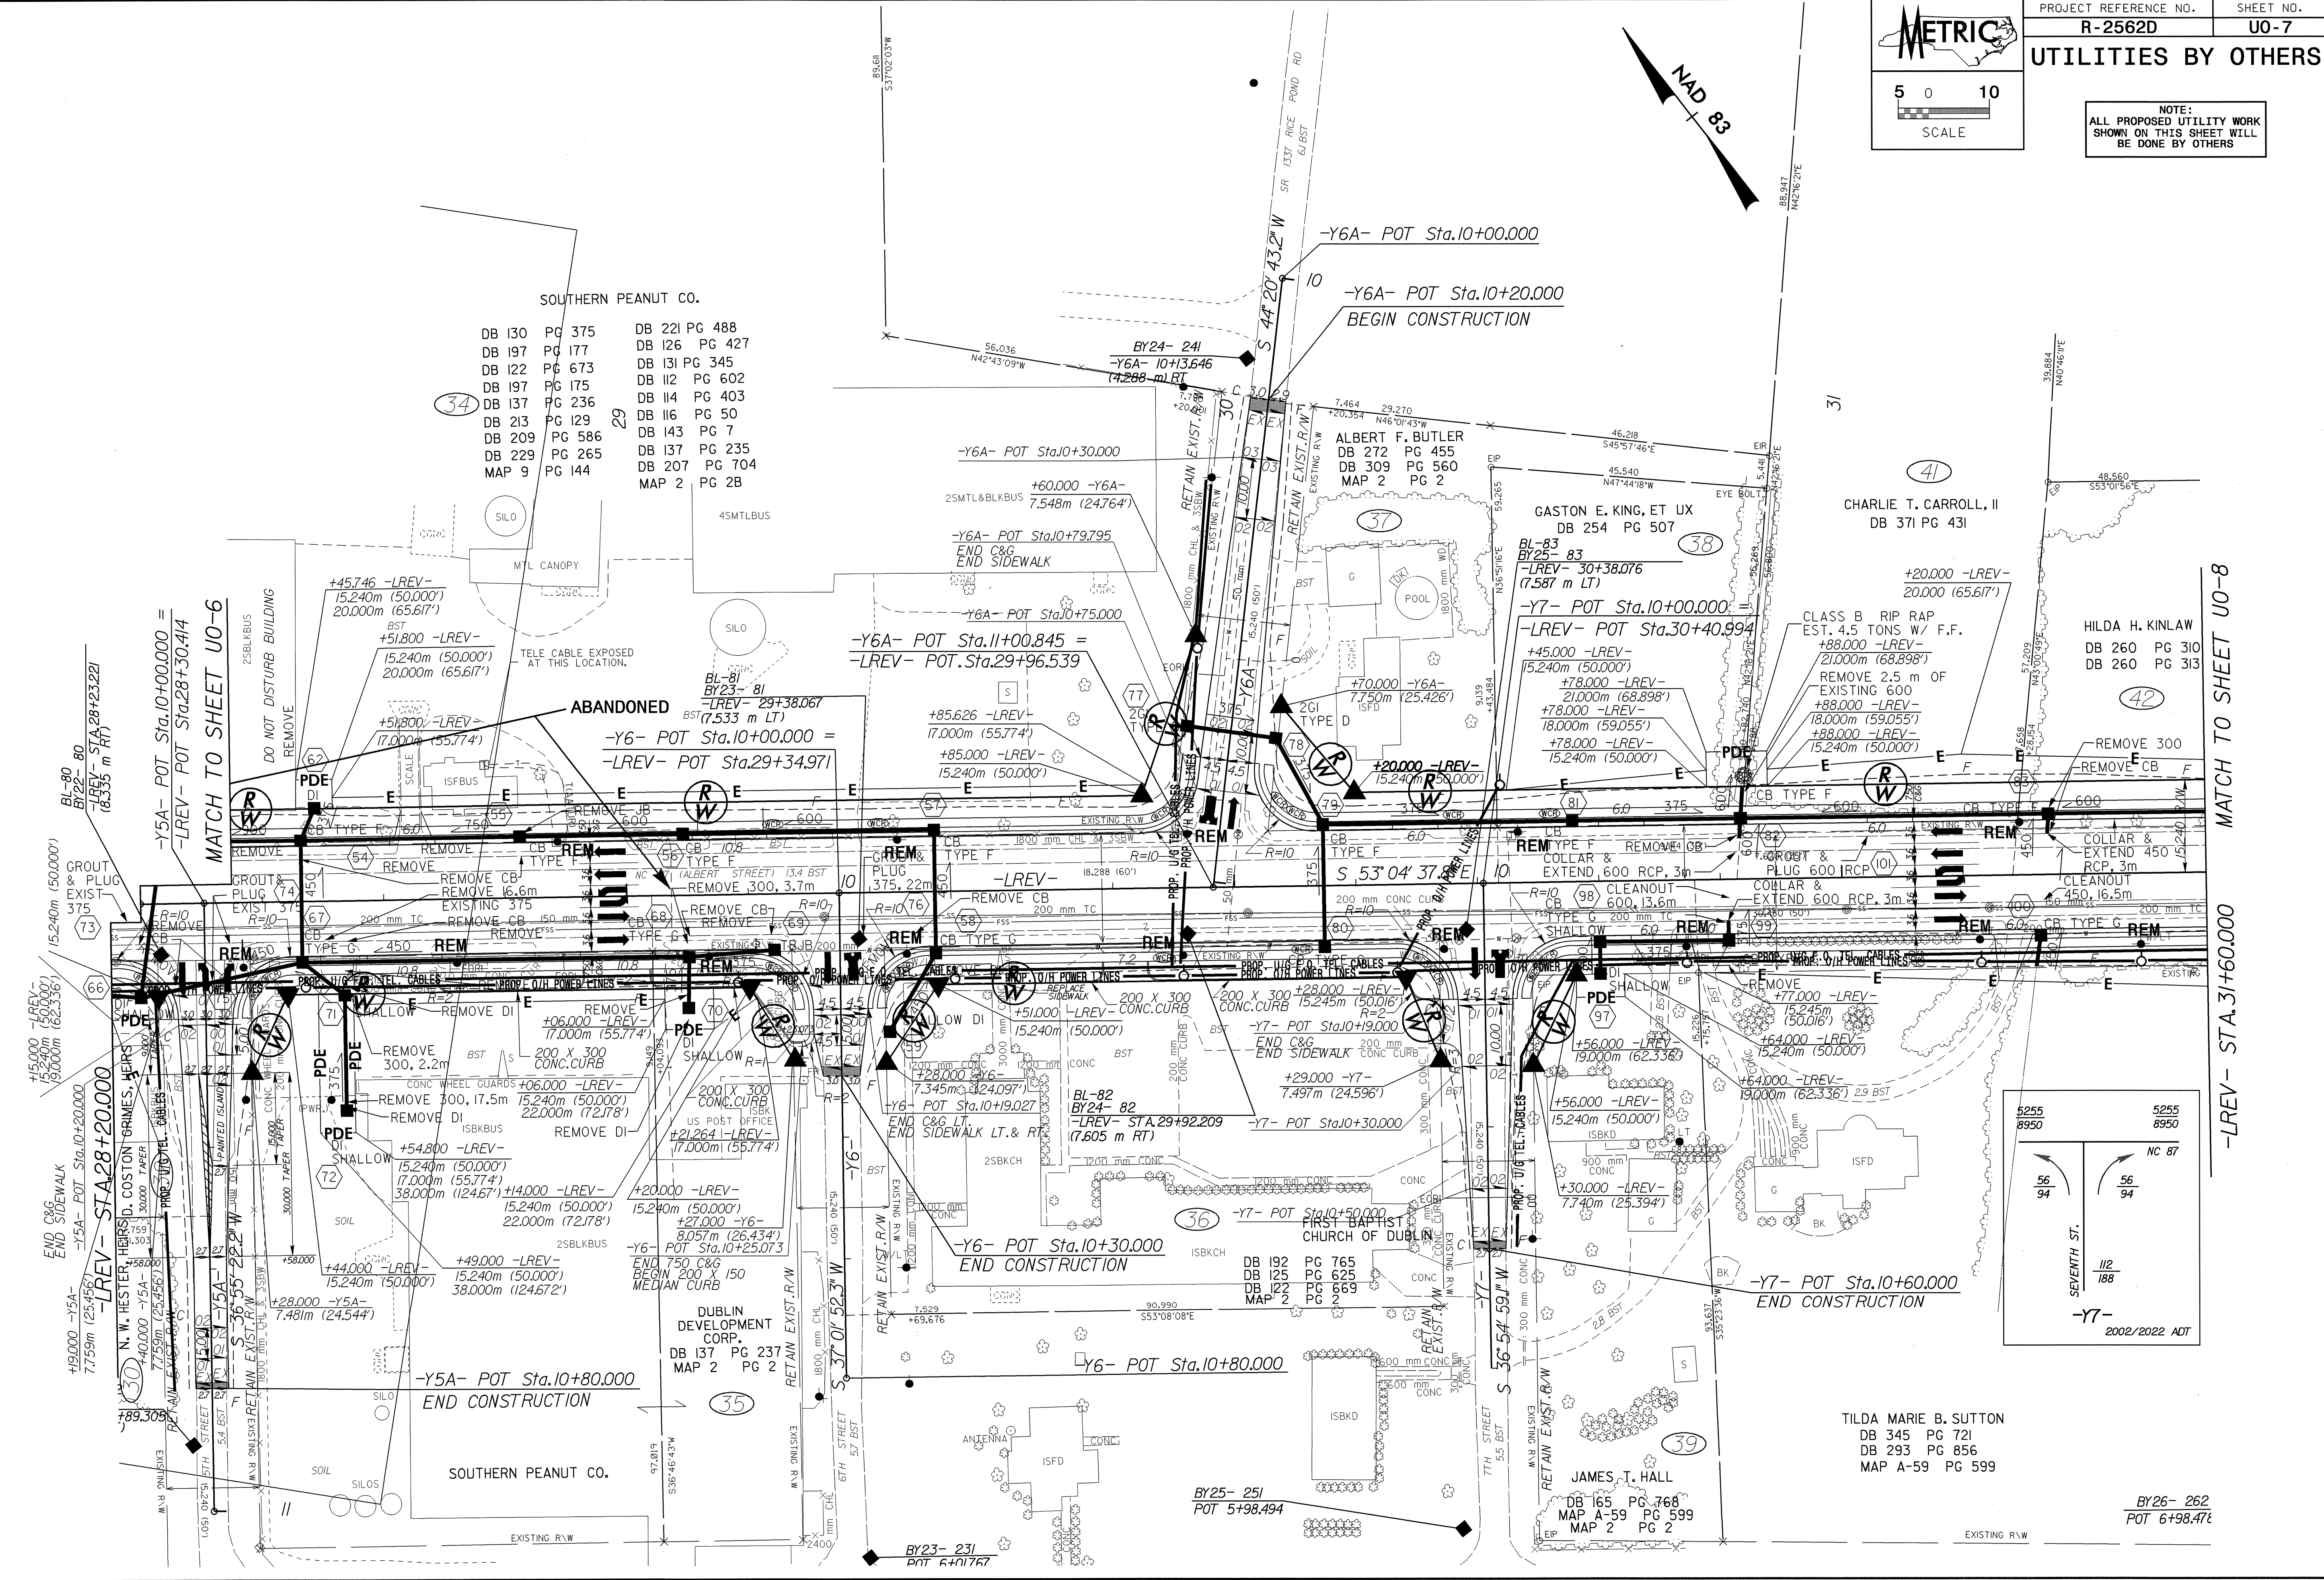


NOTE:
 ALL PROPOSED UTILITY WORK
 SHOWN ON THIS SHEET WILL
 BE DONE BY OTHERS

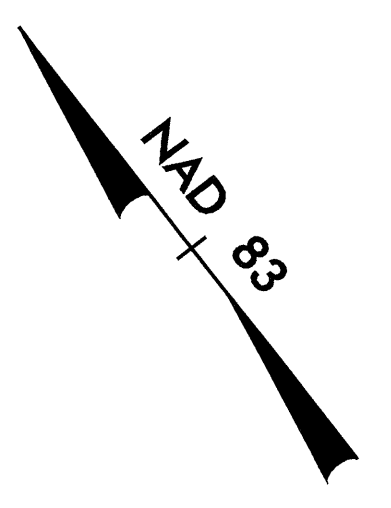

SOUTHERN PEANUT CO.

DB 130	PG 375	DB 221	PG 488
DB 197	PG 177	DB 126	PG 427
DB 122	PG 673	DB 131	PG 345
DB 197	PG 175	DB 112	PG 602
DB 137	PG 236	DB 114	PG 403
DB 213	PG 129	DB 116	PG 50
DB 209	PG 586	DB 143	PG 7
DB 229	PG 265	DB 137	PG 235
MAP 9	PG 144	DB 207	PG 704
		MAP 2	PG 2B

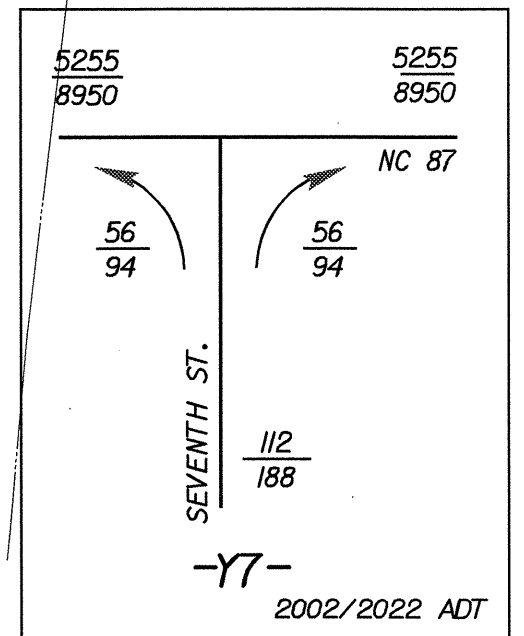

22-SEP-2004 15:49 R:\Utilities\RA-R-2562D\U07_ut.psh.dgn
 042527