

 5 0 10 SCALE	PROJECT REFERENCE NO.	SHEET NO.
	R-2562D	UC-15
DESIGNED BY: MRB DRAWN BY: MRB CHECKED BY: RBW APPROVED BY: RBW REVISED:		
NORTH CAROLINA PROFESSIONAL ENGINEER 10157 RONALD B. WILKINS		
NORTH CAROLINA DEPARTMENT OF TRANSPORTATION DESIGN SERVICES UNIT PHONE: (919)250-4128 FAX: (919)250-4119		
UTILITY CONSTRUCTION		

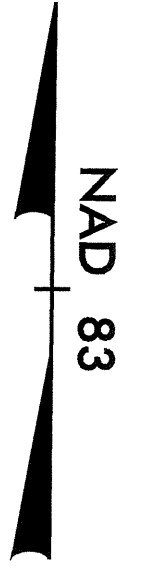

**PROP. - 92M OF 150MM DI FORCE MAIN SEWER PIPE, PC 2.41MPA
2 - 150MM - 45° DI BENDS
CONNECT USING NECESSARY FITTINGS**

**PROP. - 1 - RELOCATE EXIST. FIRE HYDRANT
25M OF 150MM DI WATER PIPE, PC 2.41MPA
CONNECT USING NECESSARY FITTINGS**

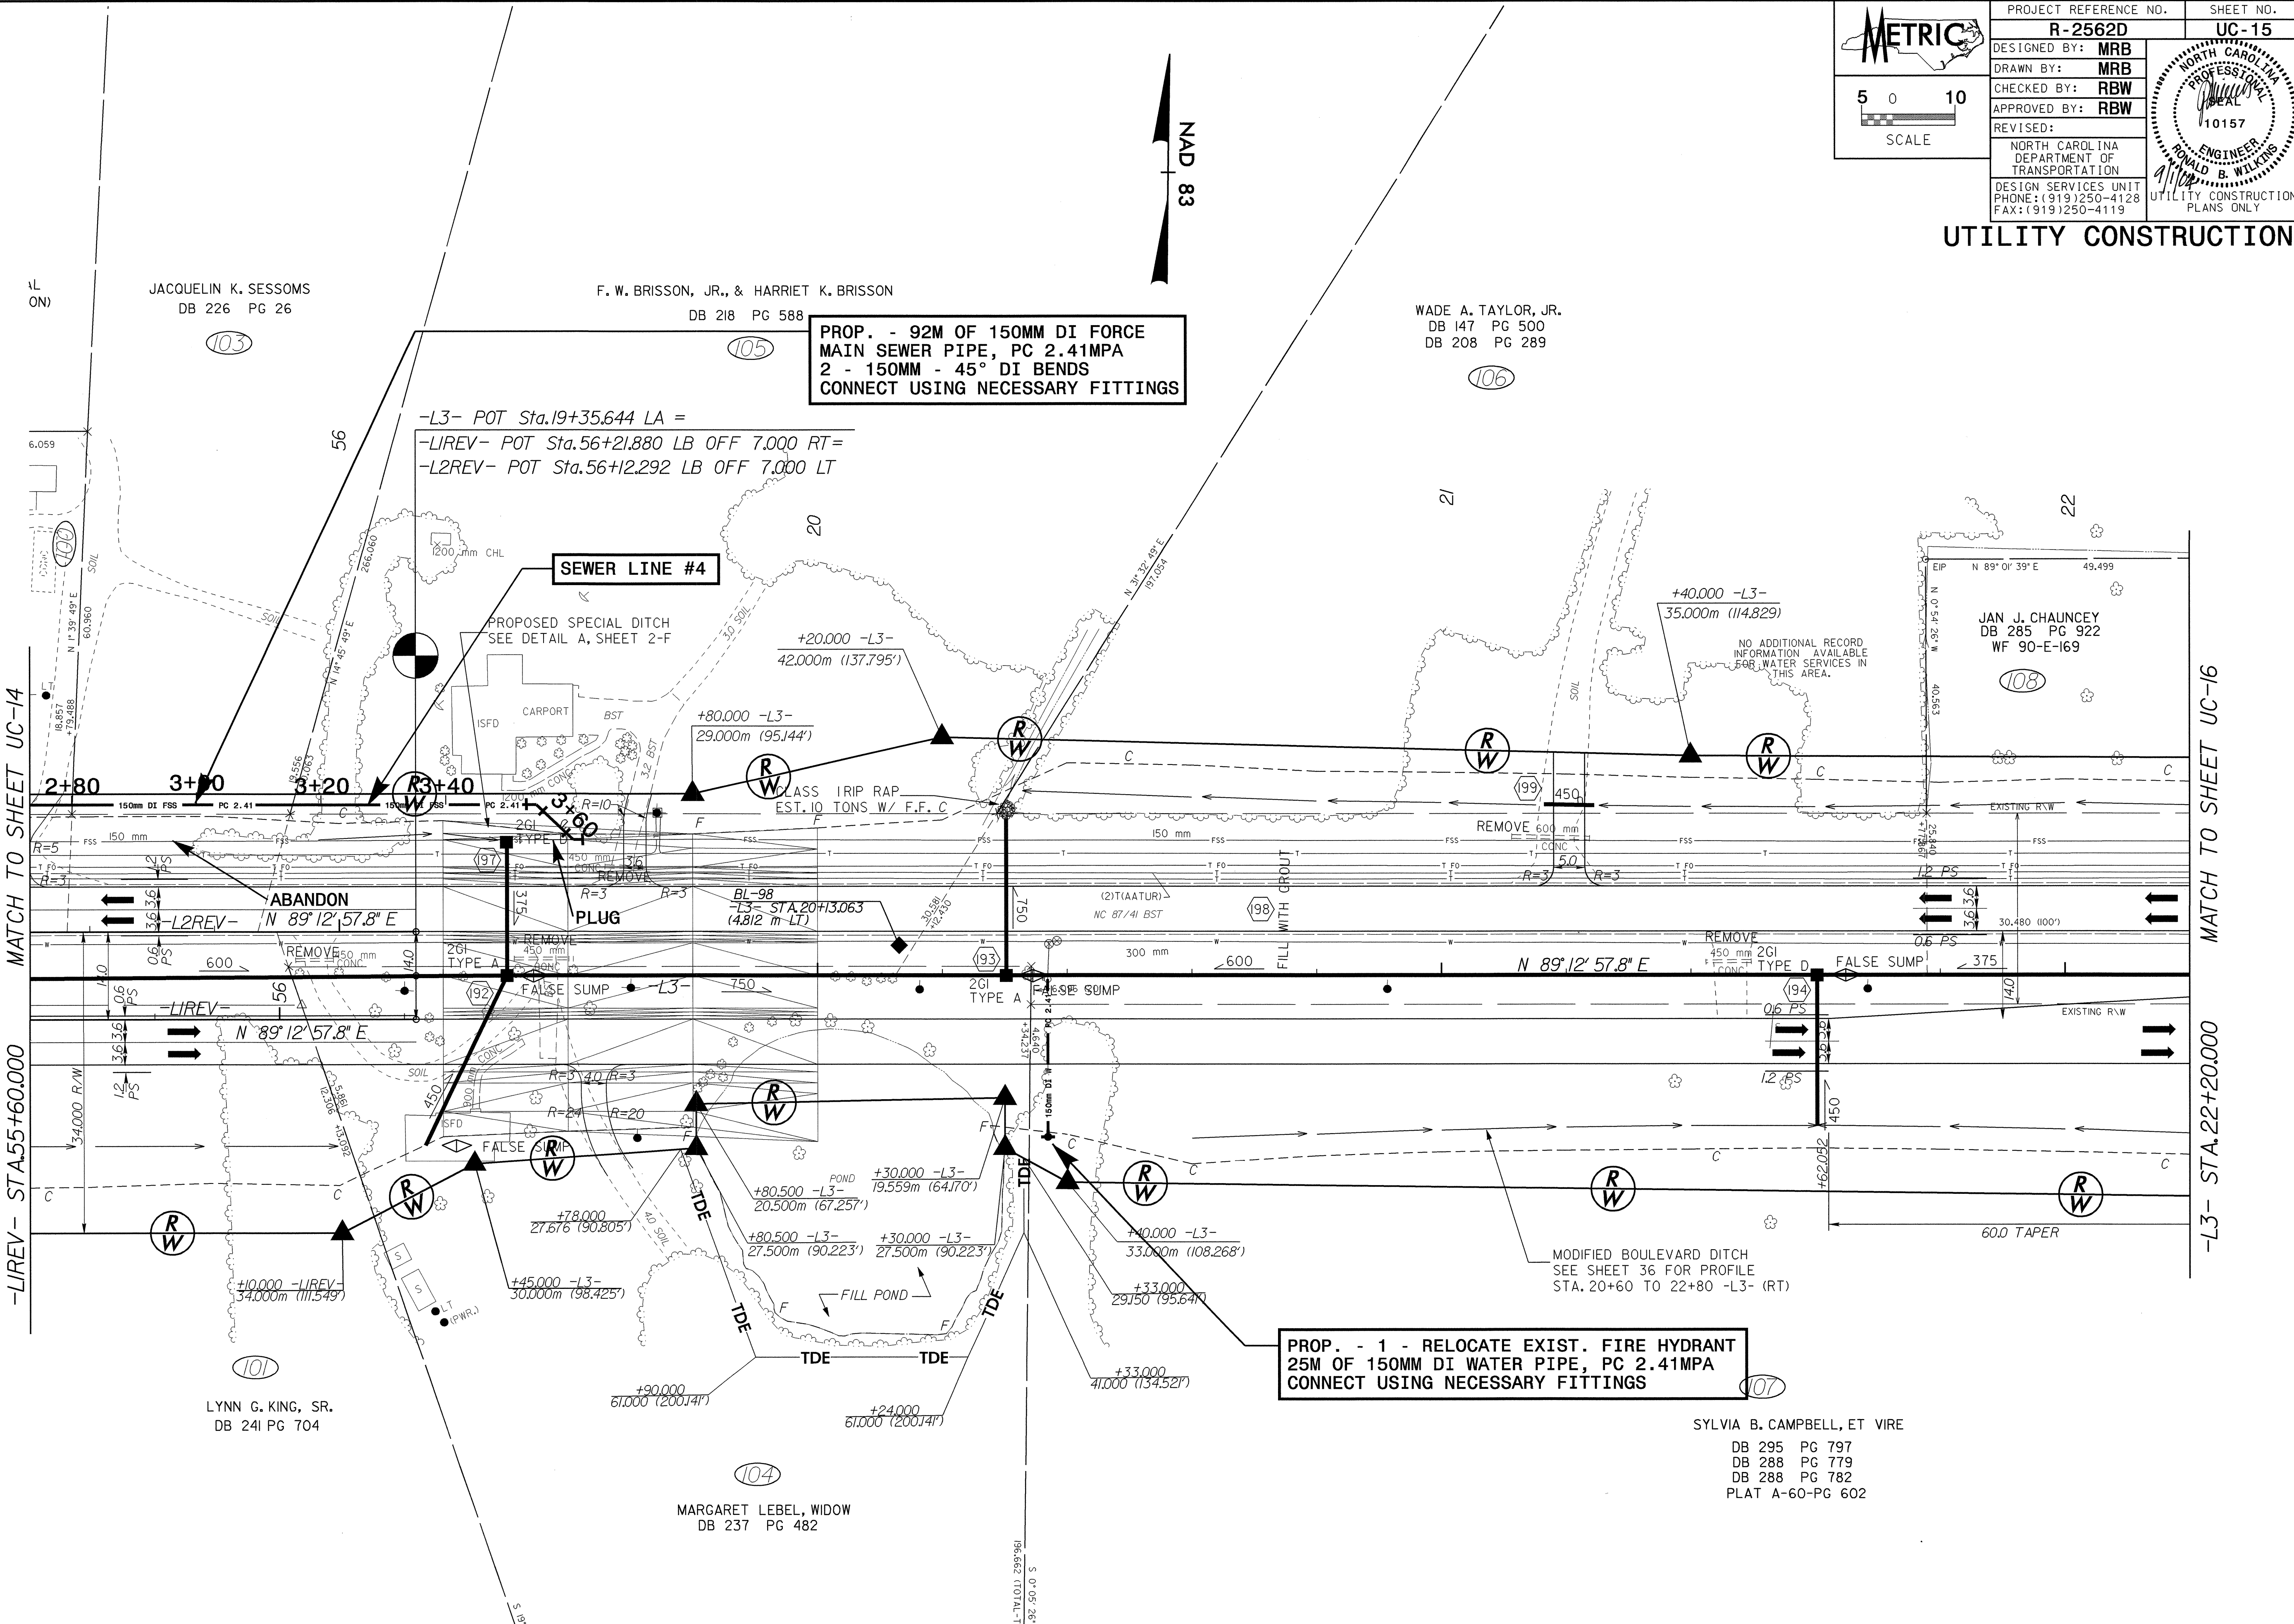

MATCH TO SHEET UC-14

-LIREV- STA.55+60.000

MATCH TO SHEET UC-16

-L3- STA.22+20.000

R:\11\30-AUG-2004 08:50A R-2562D19_UC15.dwg
 10/15/04 10:51:23
 10/15/04 10:51:23
 10/15/04 10:51:23

SYLVIA B. CAMPBELL, ET VIRE
 DB 295 PG 797
 DB 288 PG 779
 DB 288 PG 782
 PLAT A-60-PG 602