


PROJECT REFERENCE NO.	SHEET NO.
R-2562D	UC-4
DESIGNED BY: MRB	
DRAWN BY: MRB	
CHECKED BY: RBW	
APPROVED BY: RBW	
REVISED:	
NORTH CAROLINA DEPARTMENT OF TRANSPORTATION	
DESIGN SERVICES UNIT PHONE: (919)250-4128 FAX: (919)250-4119	
UTILITY CONSTRUCTION PLANS ONLY	

UTILITY CONSTRUCTION

OSCAR E. BRYAN
DB 385 PG 584
DB 216 PG 356
DB 199 PG 145
DB 259 PG 403
DB 259 PG 406
MAP 12 PG 102

JAMES T. BRYAN
DB 216 PG 355
MAP 12 PG 102

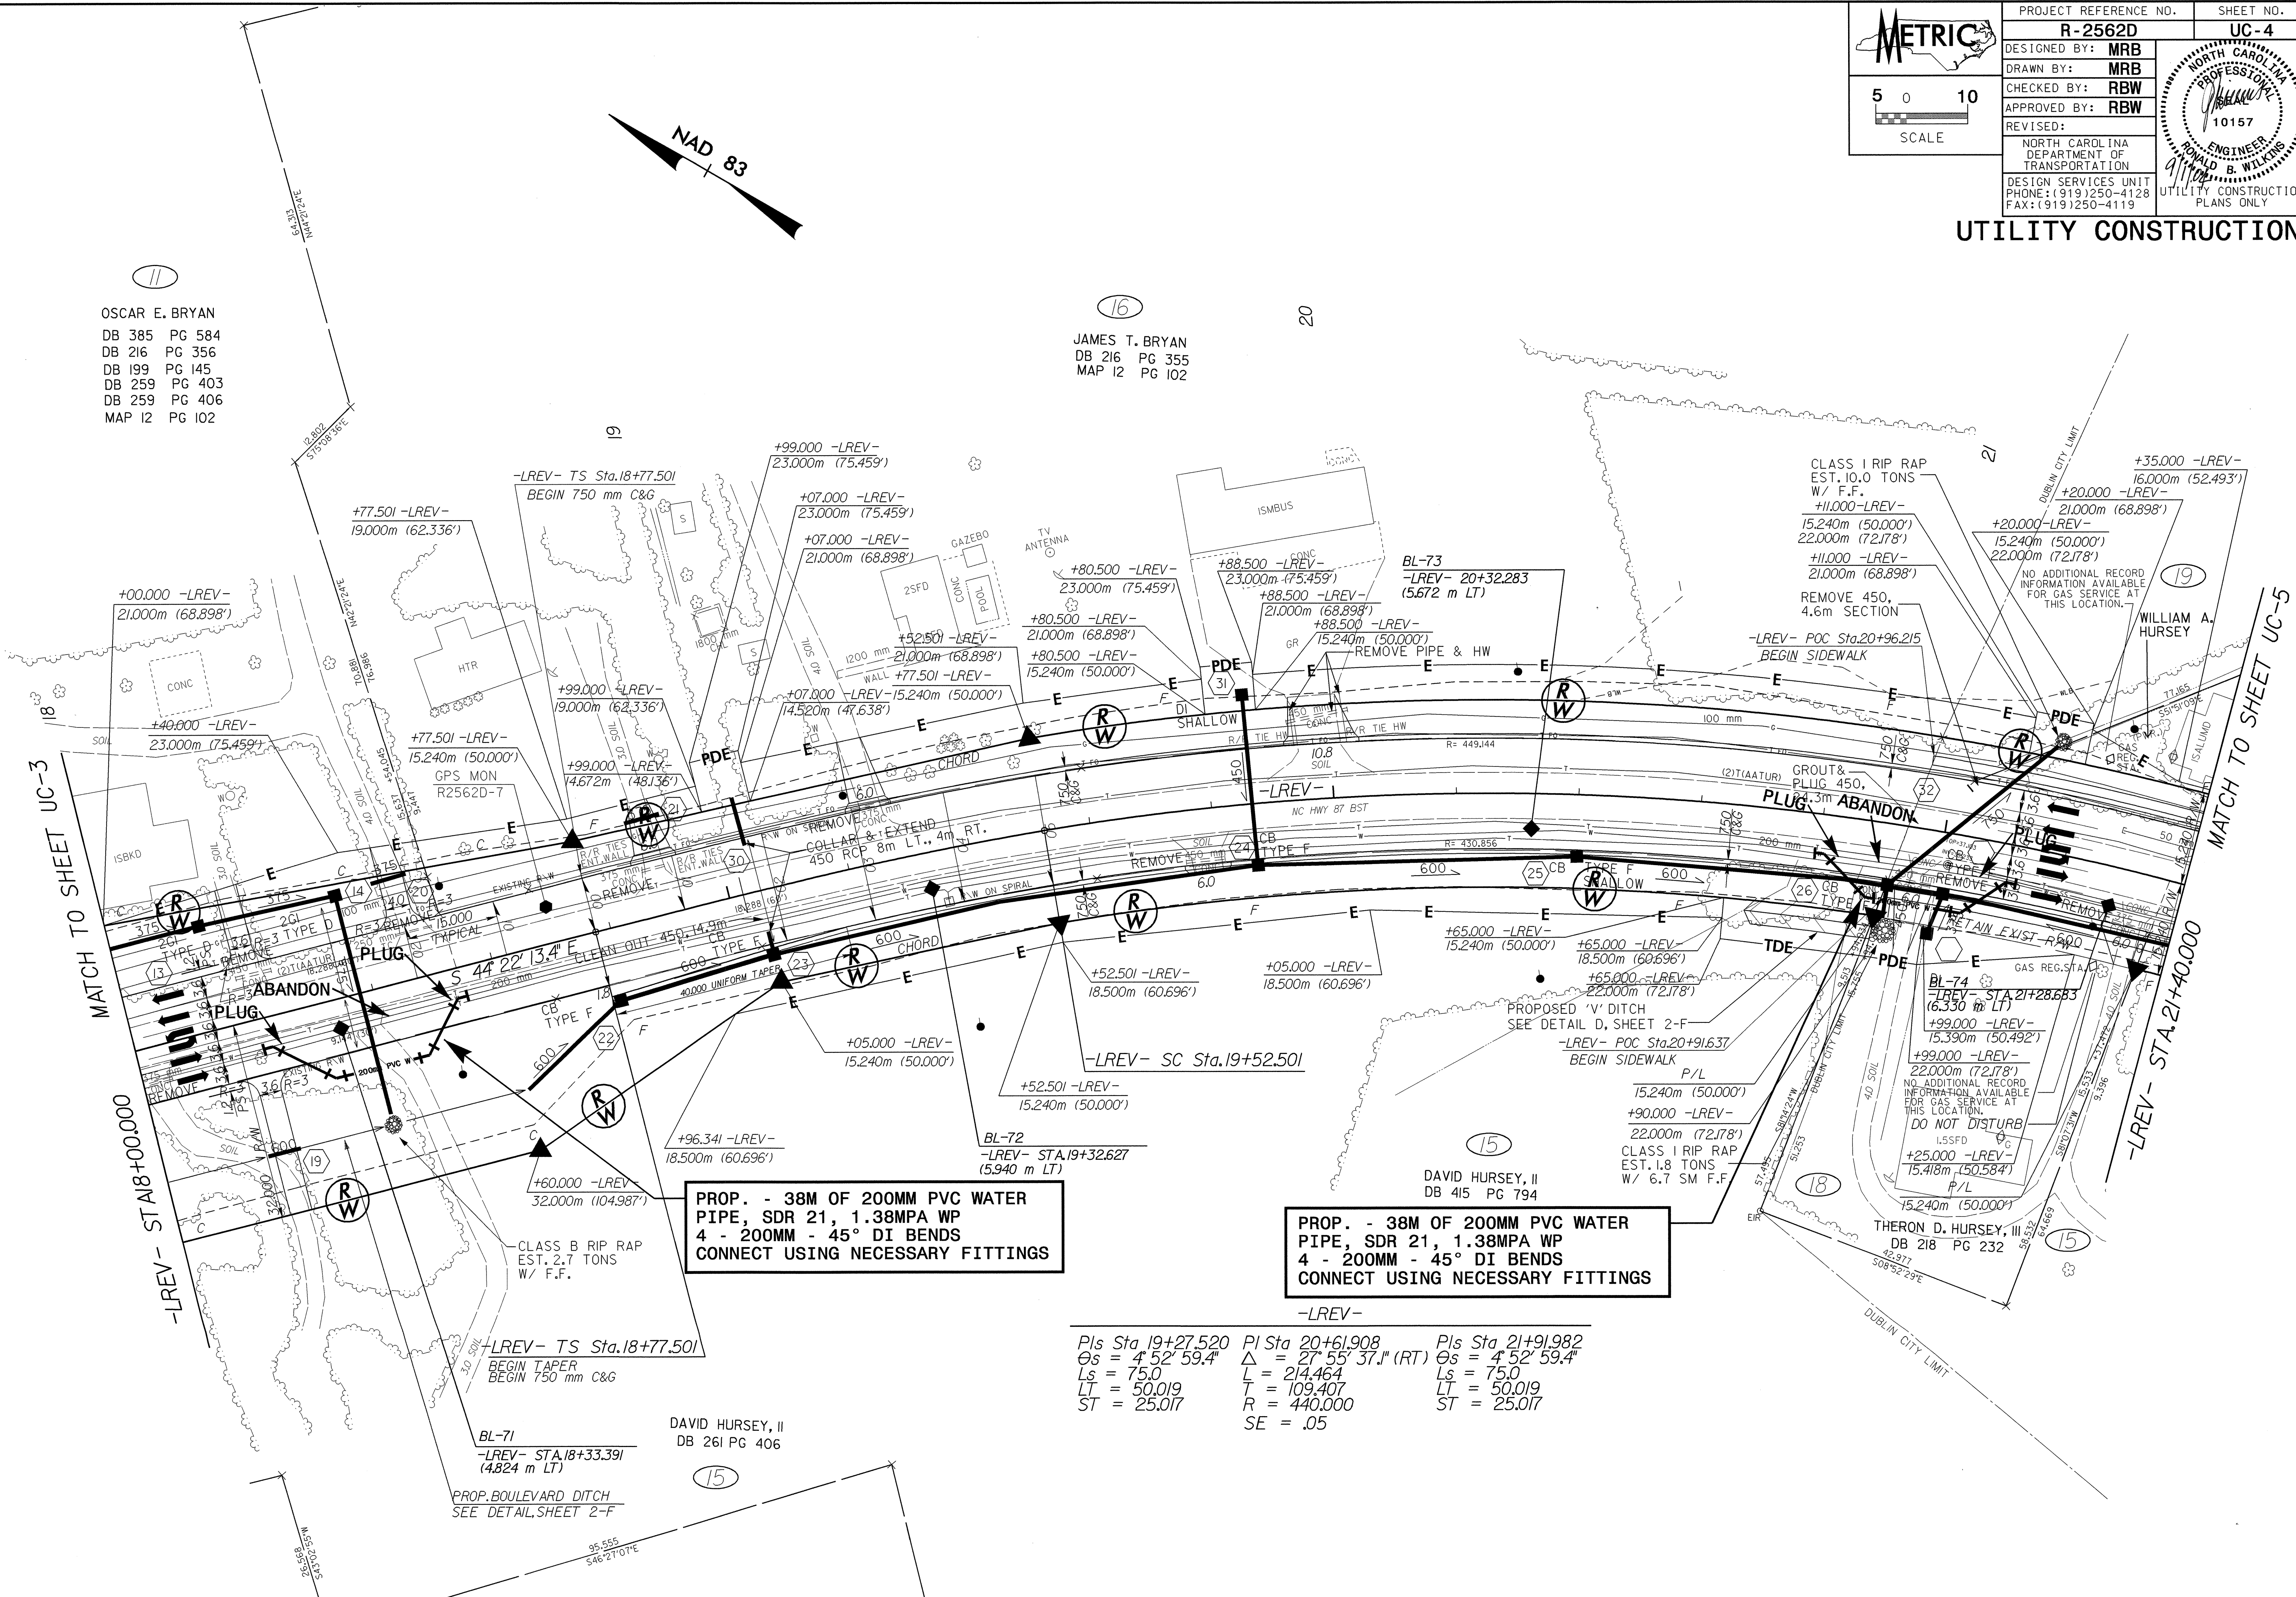

**PROP. - 38M OF 200MM PVC WATER PIPE, SDR 21, 1.38MPA WP
4 - 200MM - 45° DI BENDS
CONNECT USING NECESSARY FITTINGS**

**PROP. - 38M OF 200MM PVC WATER PIPE, SDR 21, 1.38MPA WP
4 - 200MM - 45° DI BENDS
CONNECT USING NECESSARY FITTINGS**

Pls Sta 19+27.520	Pl Sta 20+61.908	Pls Sta 21+91.982
Os = 4' 52" 59.4"	Δ = 27' 55" 37.1" (RT)	Os = 4' 52" 59.4"
Ls = 75.0	L = 214.464	Ls = 75.0
LT = 50.019	T = 109.407	LT = 50.019
ST = 25.017	R = 440.000	ST = 25.017
	SE = .05	

R:\Utility\2562\2007\UC-4\ut_psh.dgn