
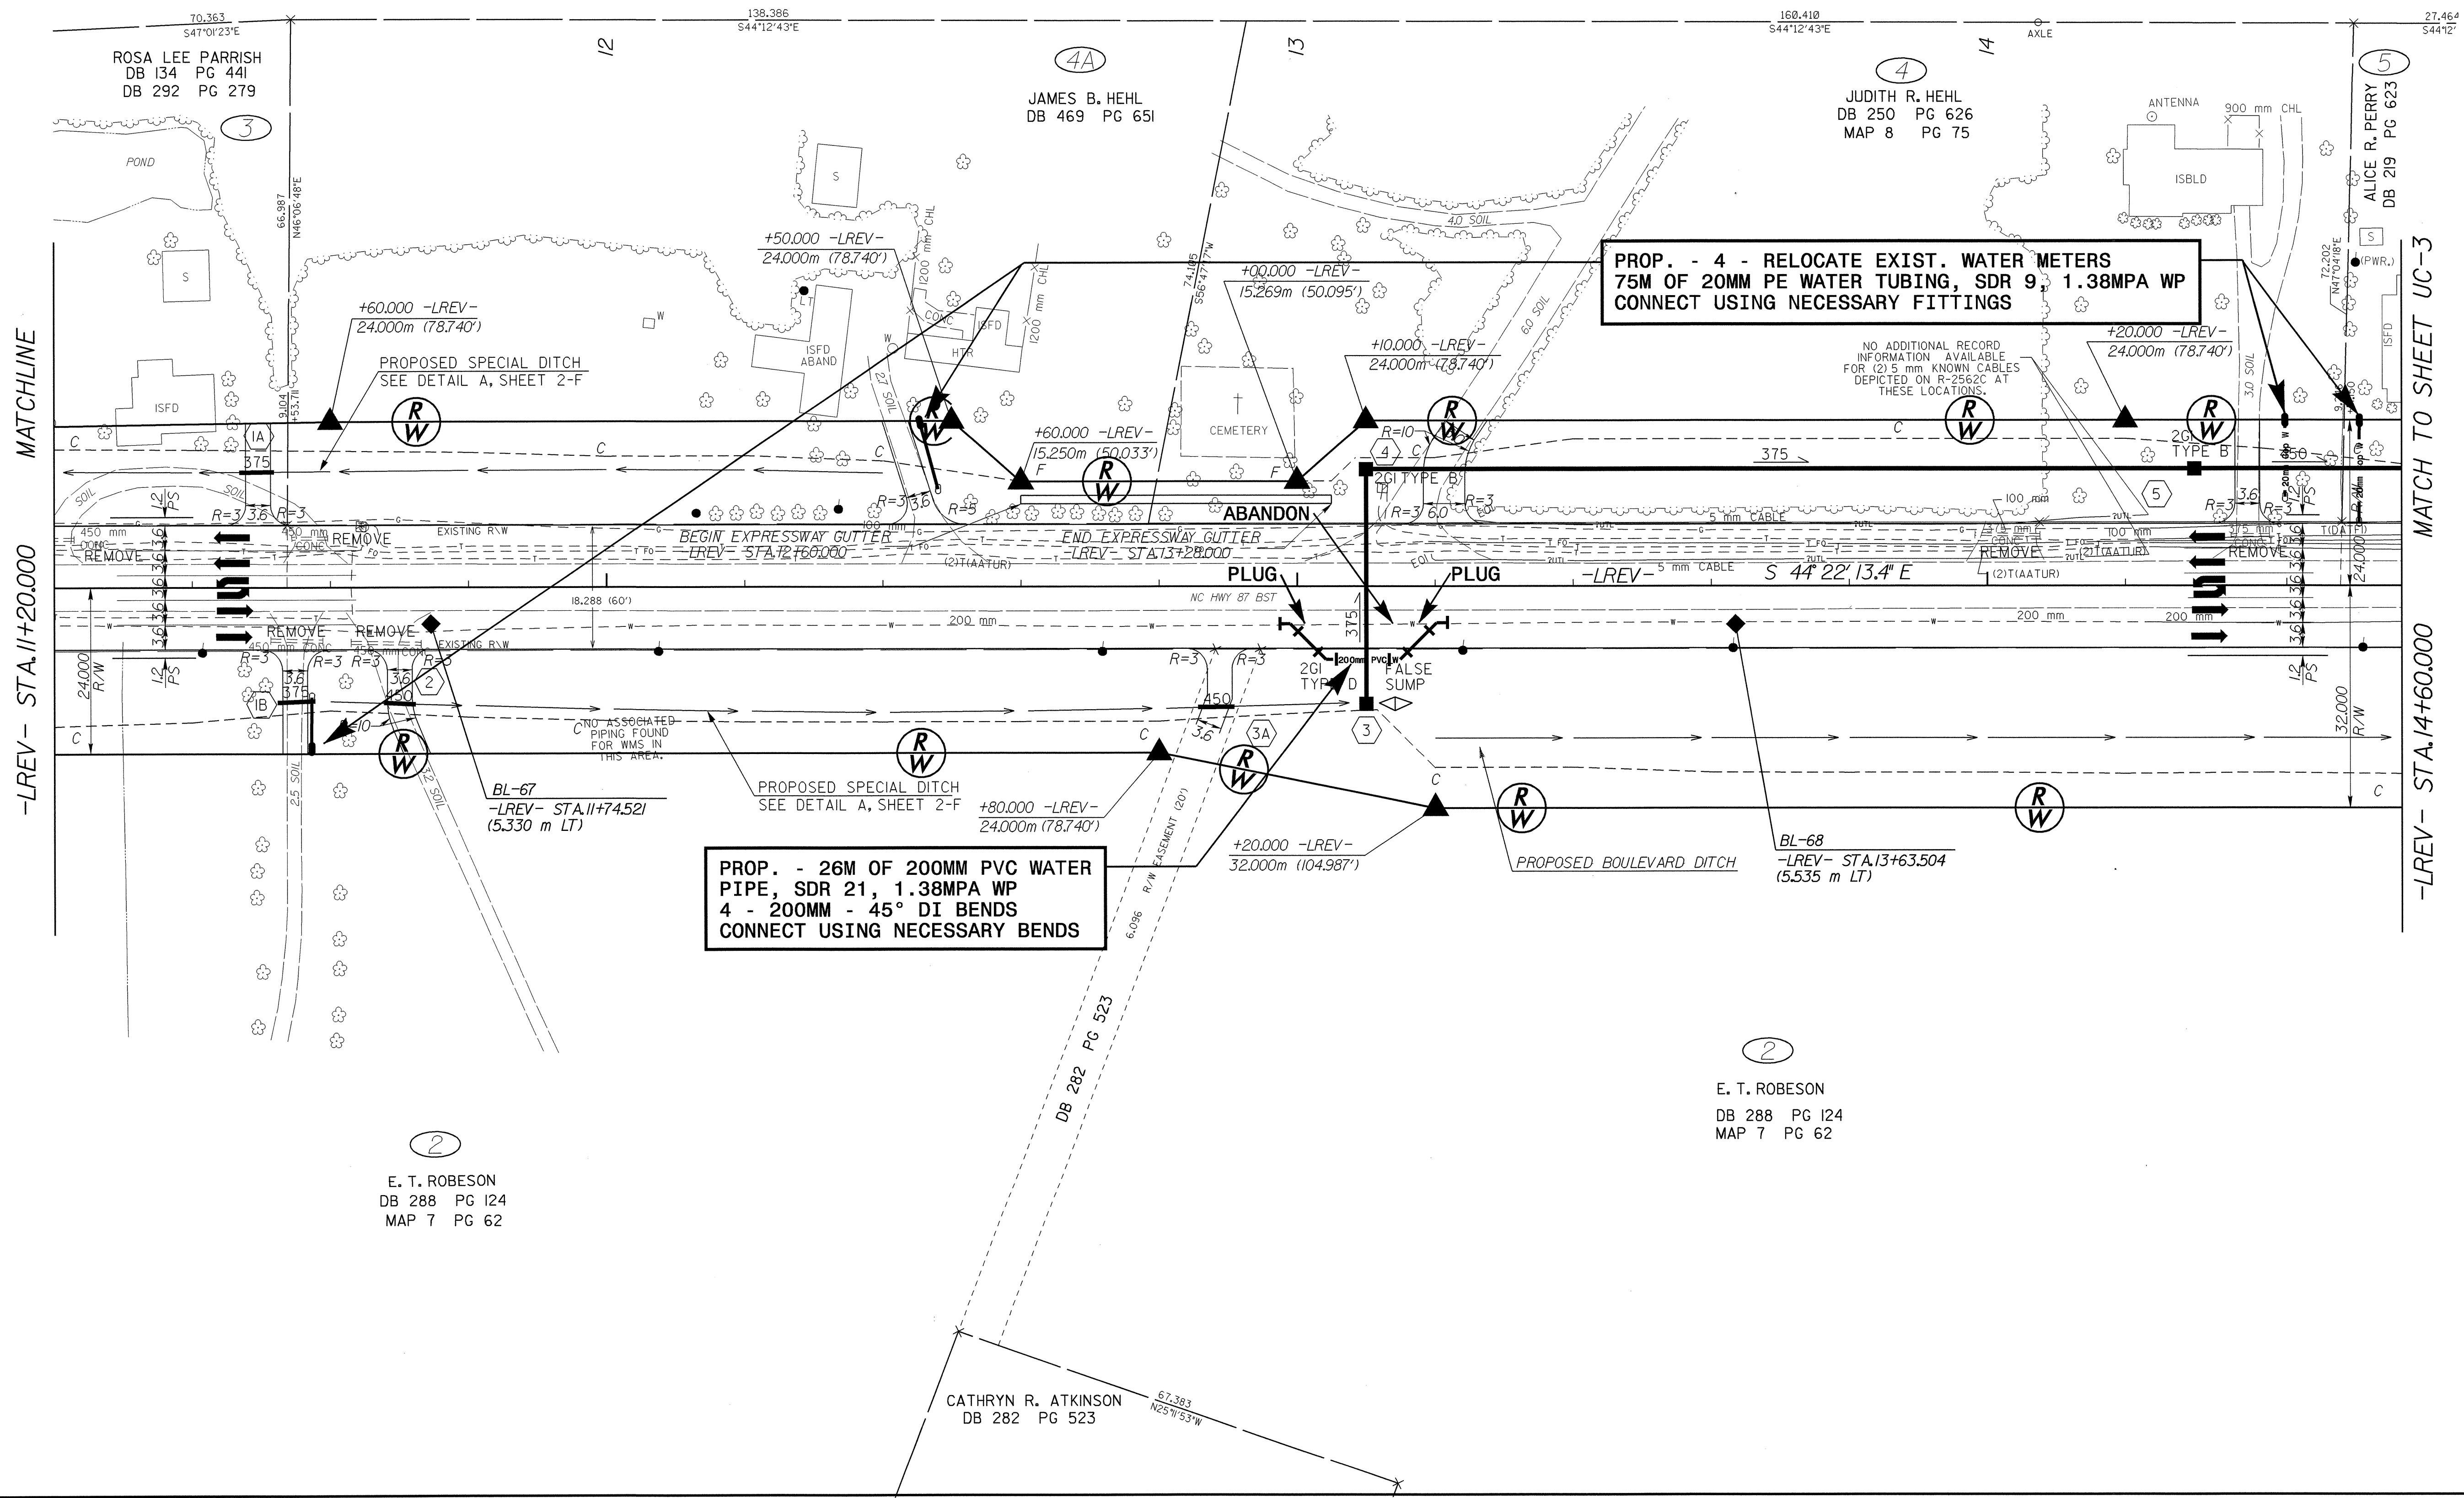


PROJECT REFERENCE NO.	R-2562D	SHEET NO.	UC-2
DESIGNED BY:	MRB		
DRAWN BY:	MRB		
CHECKED BY:	RBW		
APPROVED BY:	RBW		
REVISED:			
NORTH CAROLINA DEPARTMENT OF TRANSPORTATION DESIGN SERVICES UNIT PHONE: (919) 250-4128 FAX: (919) 250-4119 UTILITY CONSTRUCTION PLANS ONLY			

UTILITY CONSTRUCTION

(1)
N. B. CARROL, JR. &
WIFE EUNICE MILDRED CARROL

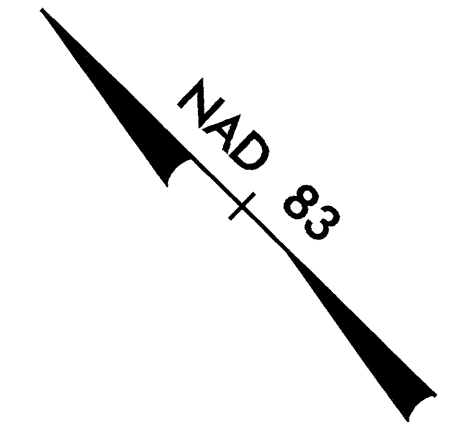

**PROP. - 4 - RELOCATE EXIST. WATER METERS
75M OF 20MM PE WATER TUBING, SDR 9, 1.38MPA WP
CONNECT USING NECESSARY FITTINGS**

**PROP. - 26M OF 200MM PVC WATER
PIPE, SDR 21, 1.38MPA WP
4 - 200MM - 45° DI BENDS
CONNECT USING NECESSARY BENDS**

NO ADDITIONAL RECORD
INFORMATION AVAILABLE
FOR (2) 5 mm KNOWN CABLES
DEPICTED ON R-2562C AT
THESE LOCATIONS.

(2)
E. T. ROBESON
DB 288 PG 124
MAP 7 PG 62

CATHRYN R. ATKINSON
DB 282 PG 523

30-AUG-2004 08:40
 R:\projects\2562D\2562D05_UC2.ut.psh.dgn
 04257