



0.725.03

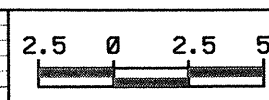

PROJECT REFERENCE NO. SHEET NO.
R-25620 X-89

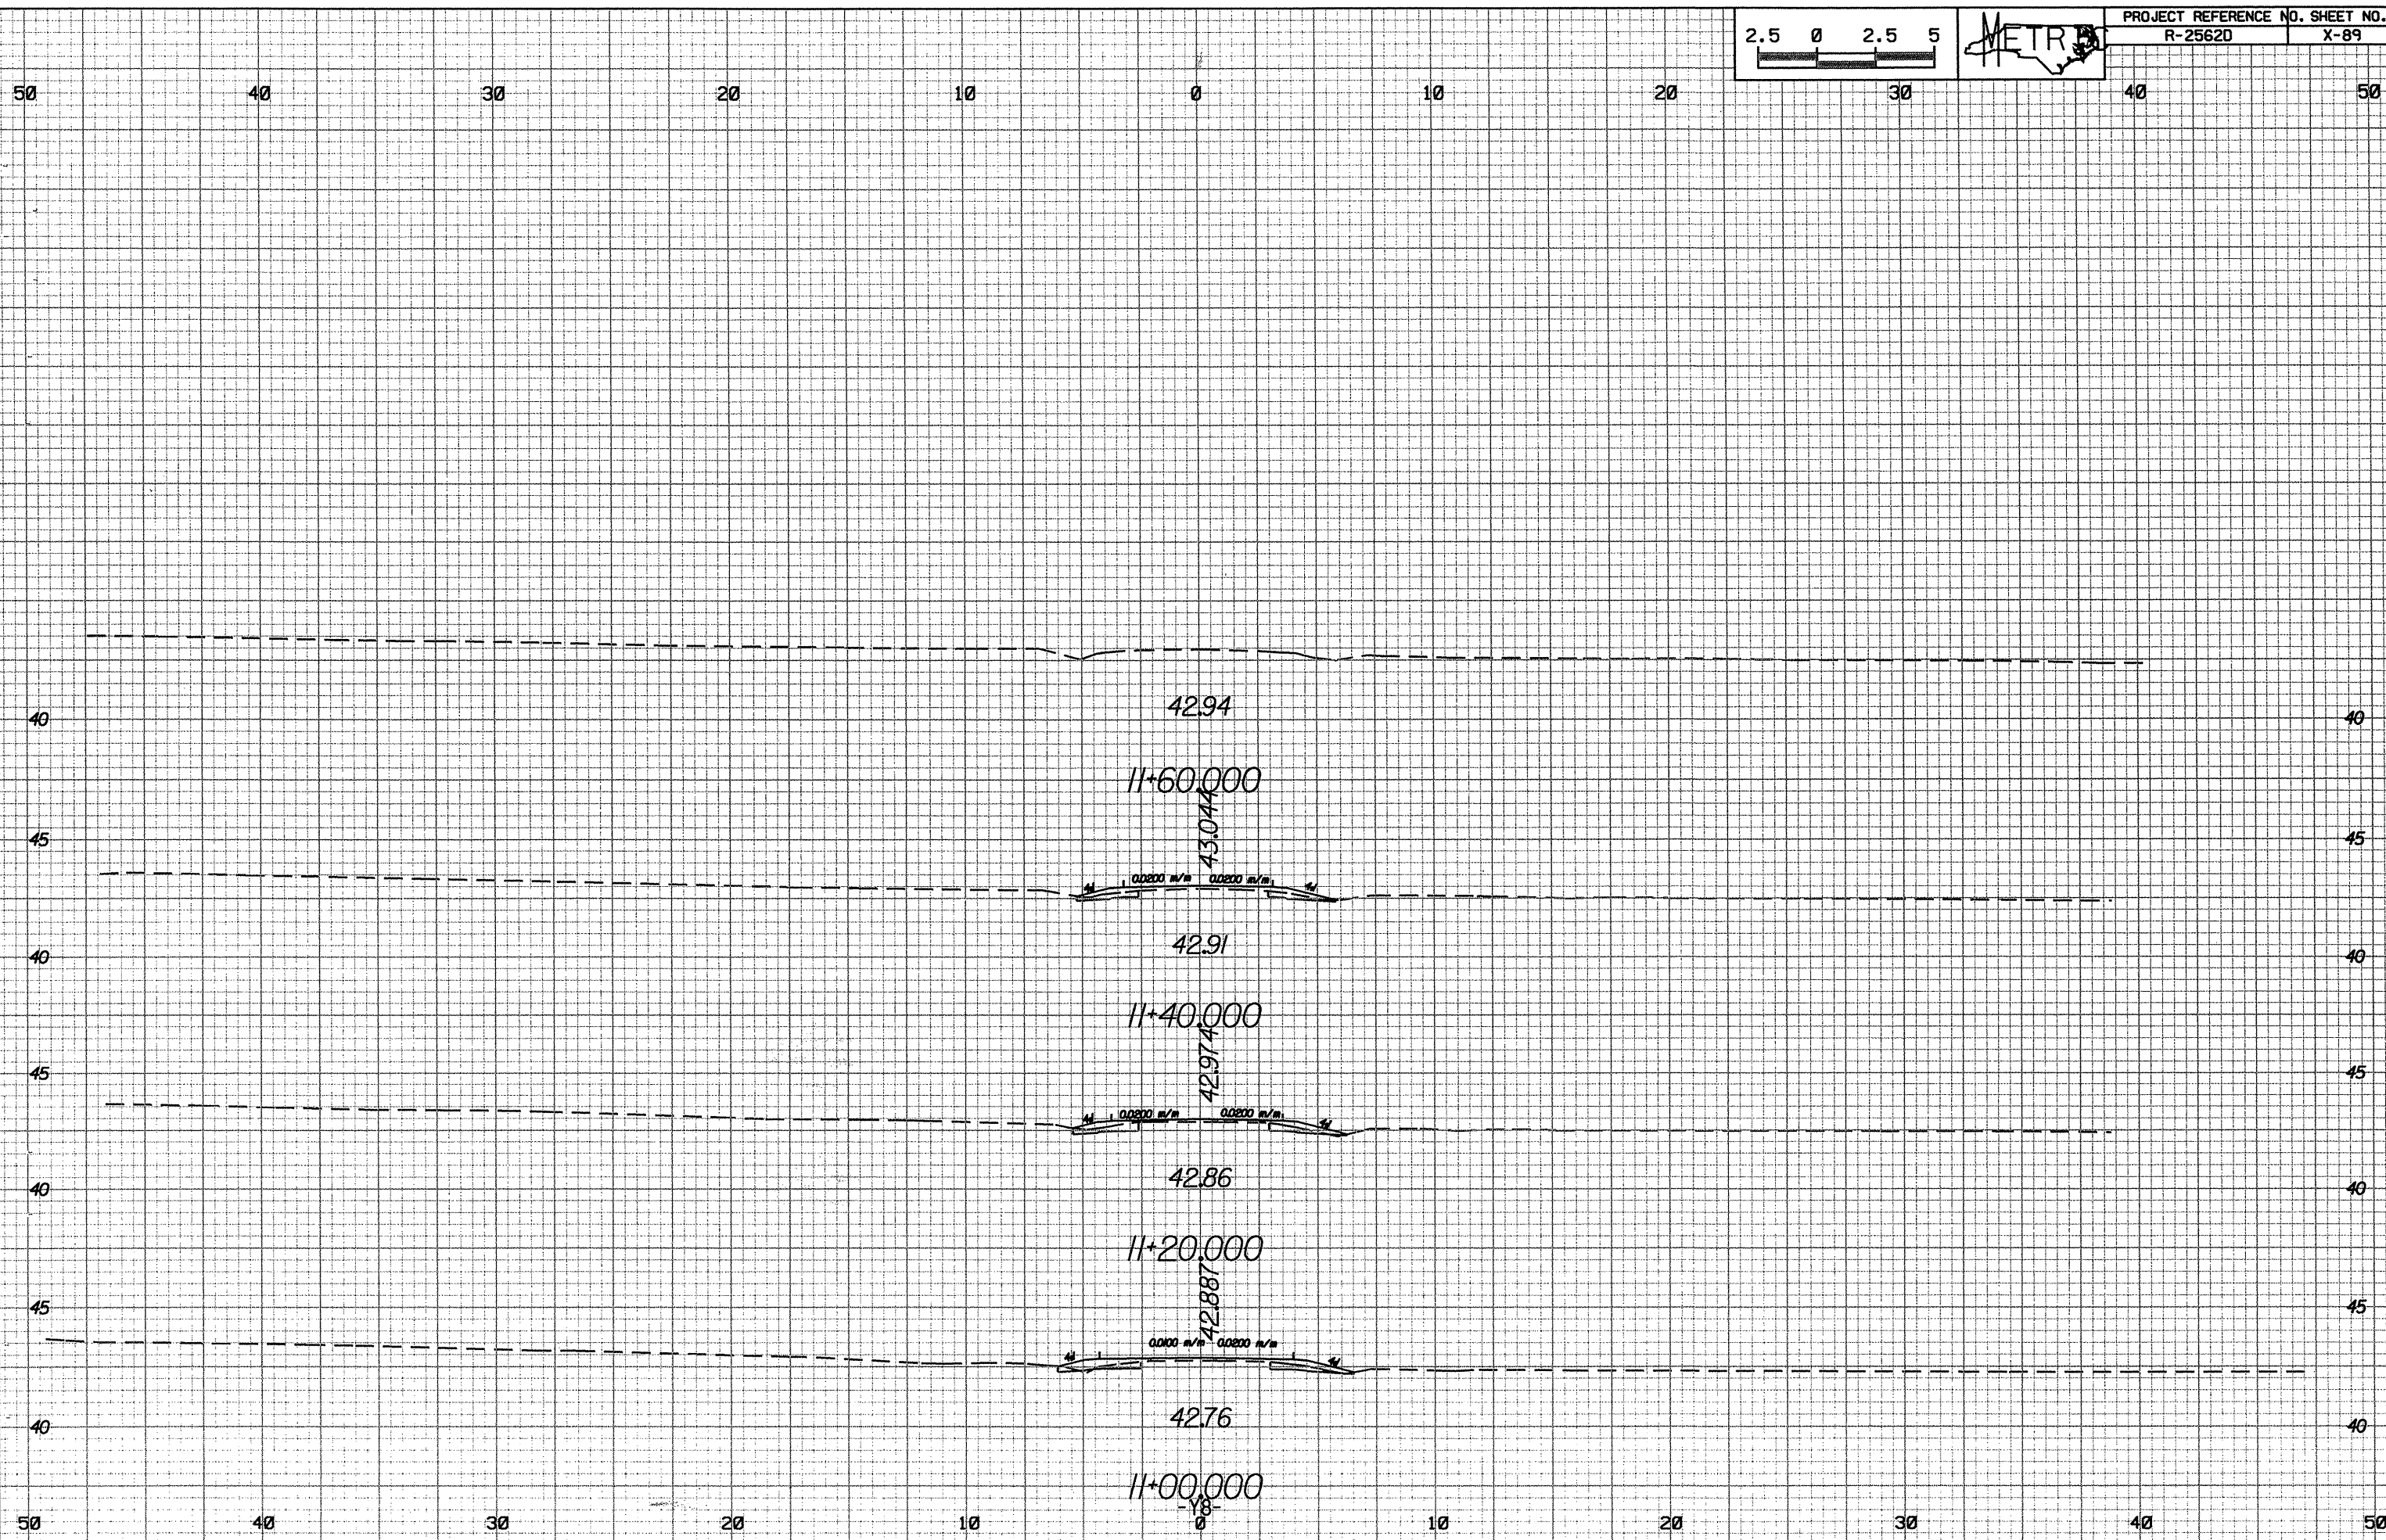

R:\Projects\2004\11-25620\11-25620.dwg
 11/25/04
 11/25/04
 11/25/04