

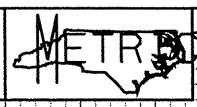


30.26.08

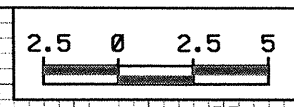

50 40 30 20 10 0 10 20 30 40 50

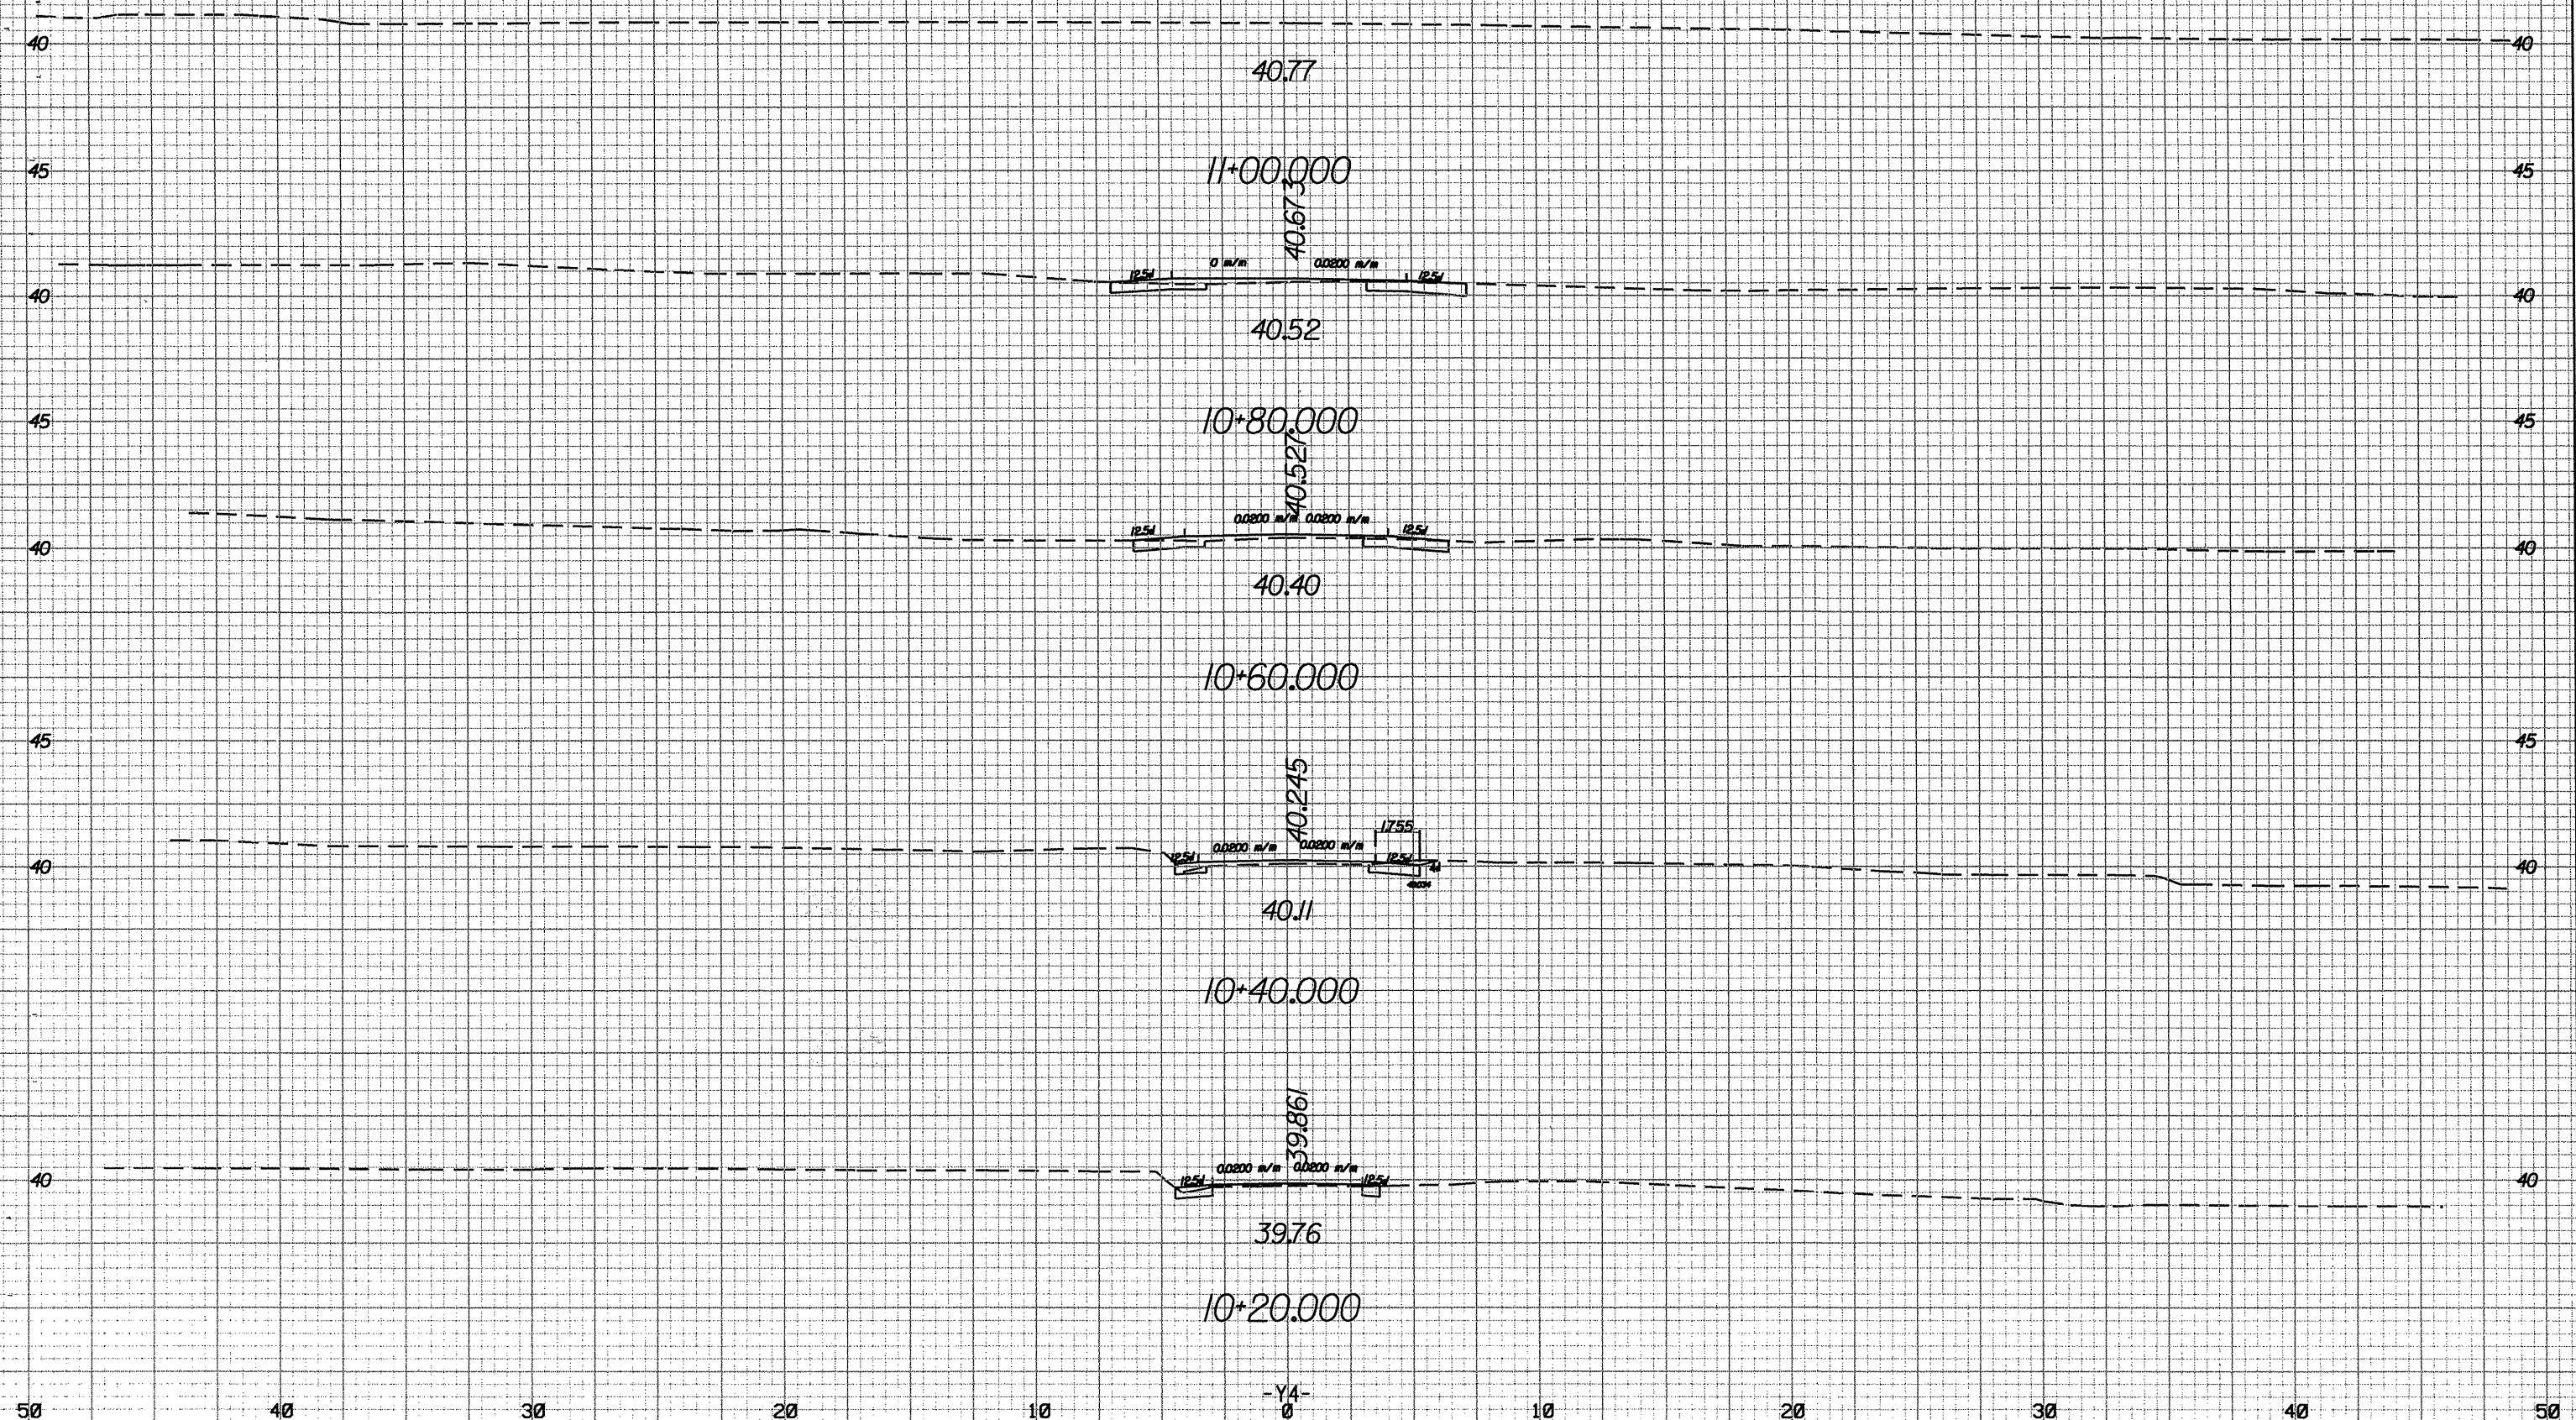

05-11-2004 09:05  
 R:\Projects\2562D\Drawings\Profile\Profile.dgn  
 User: jg...