
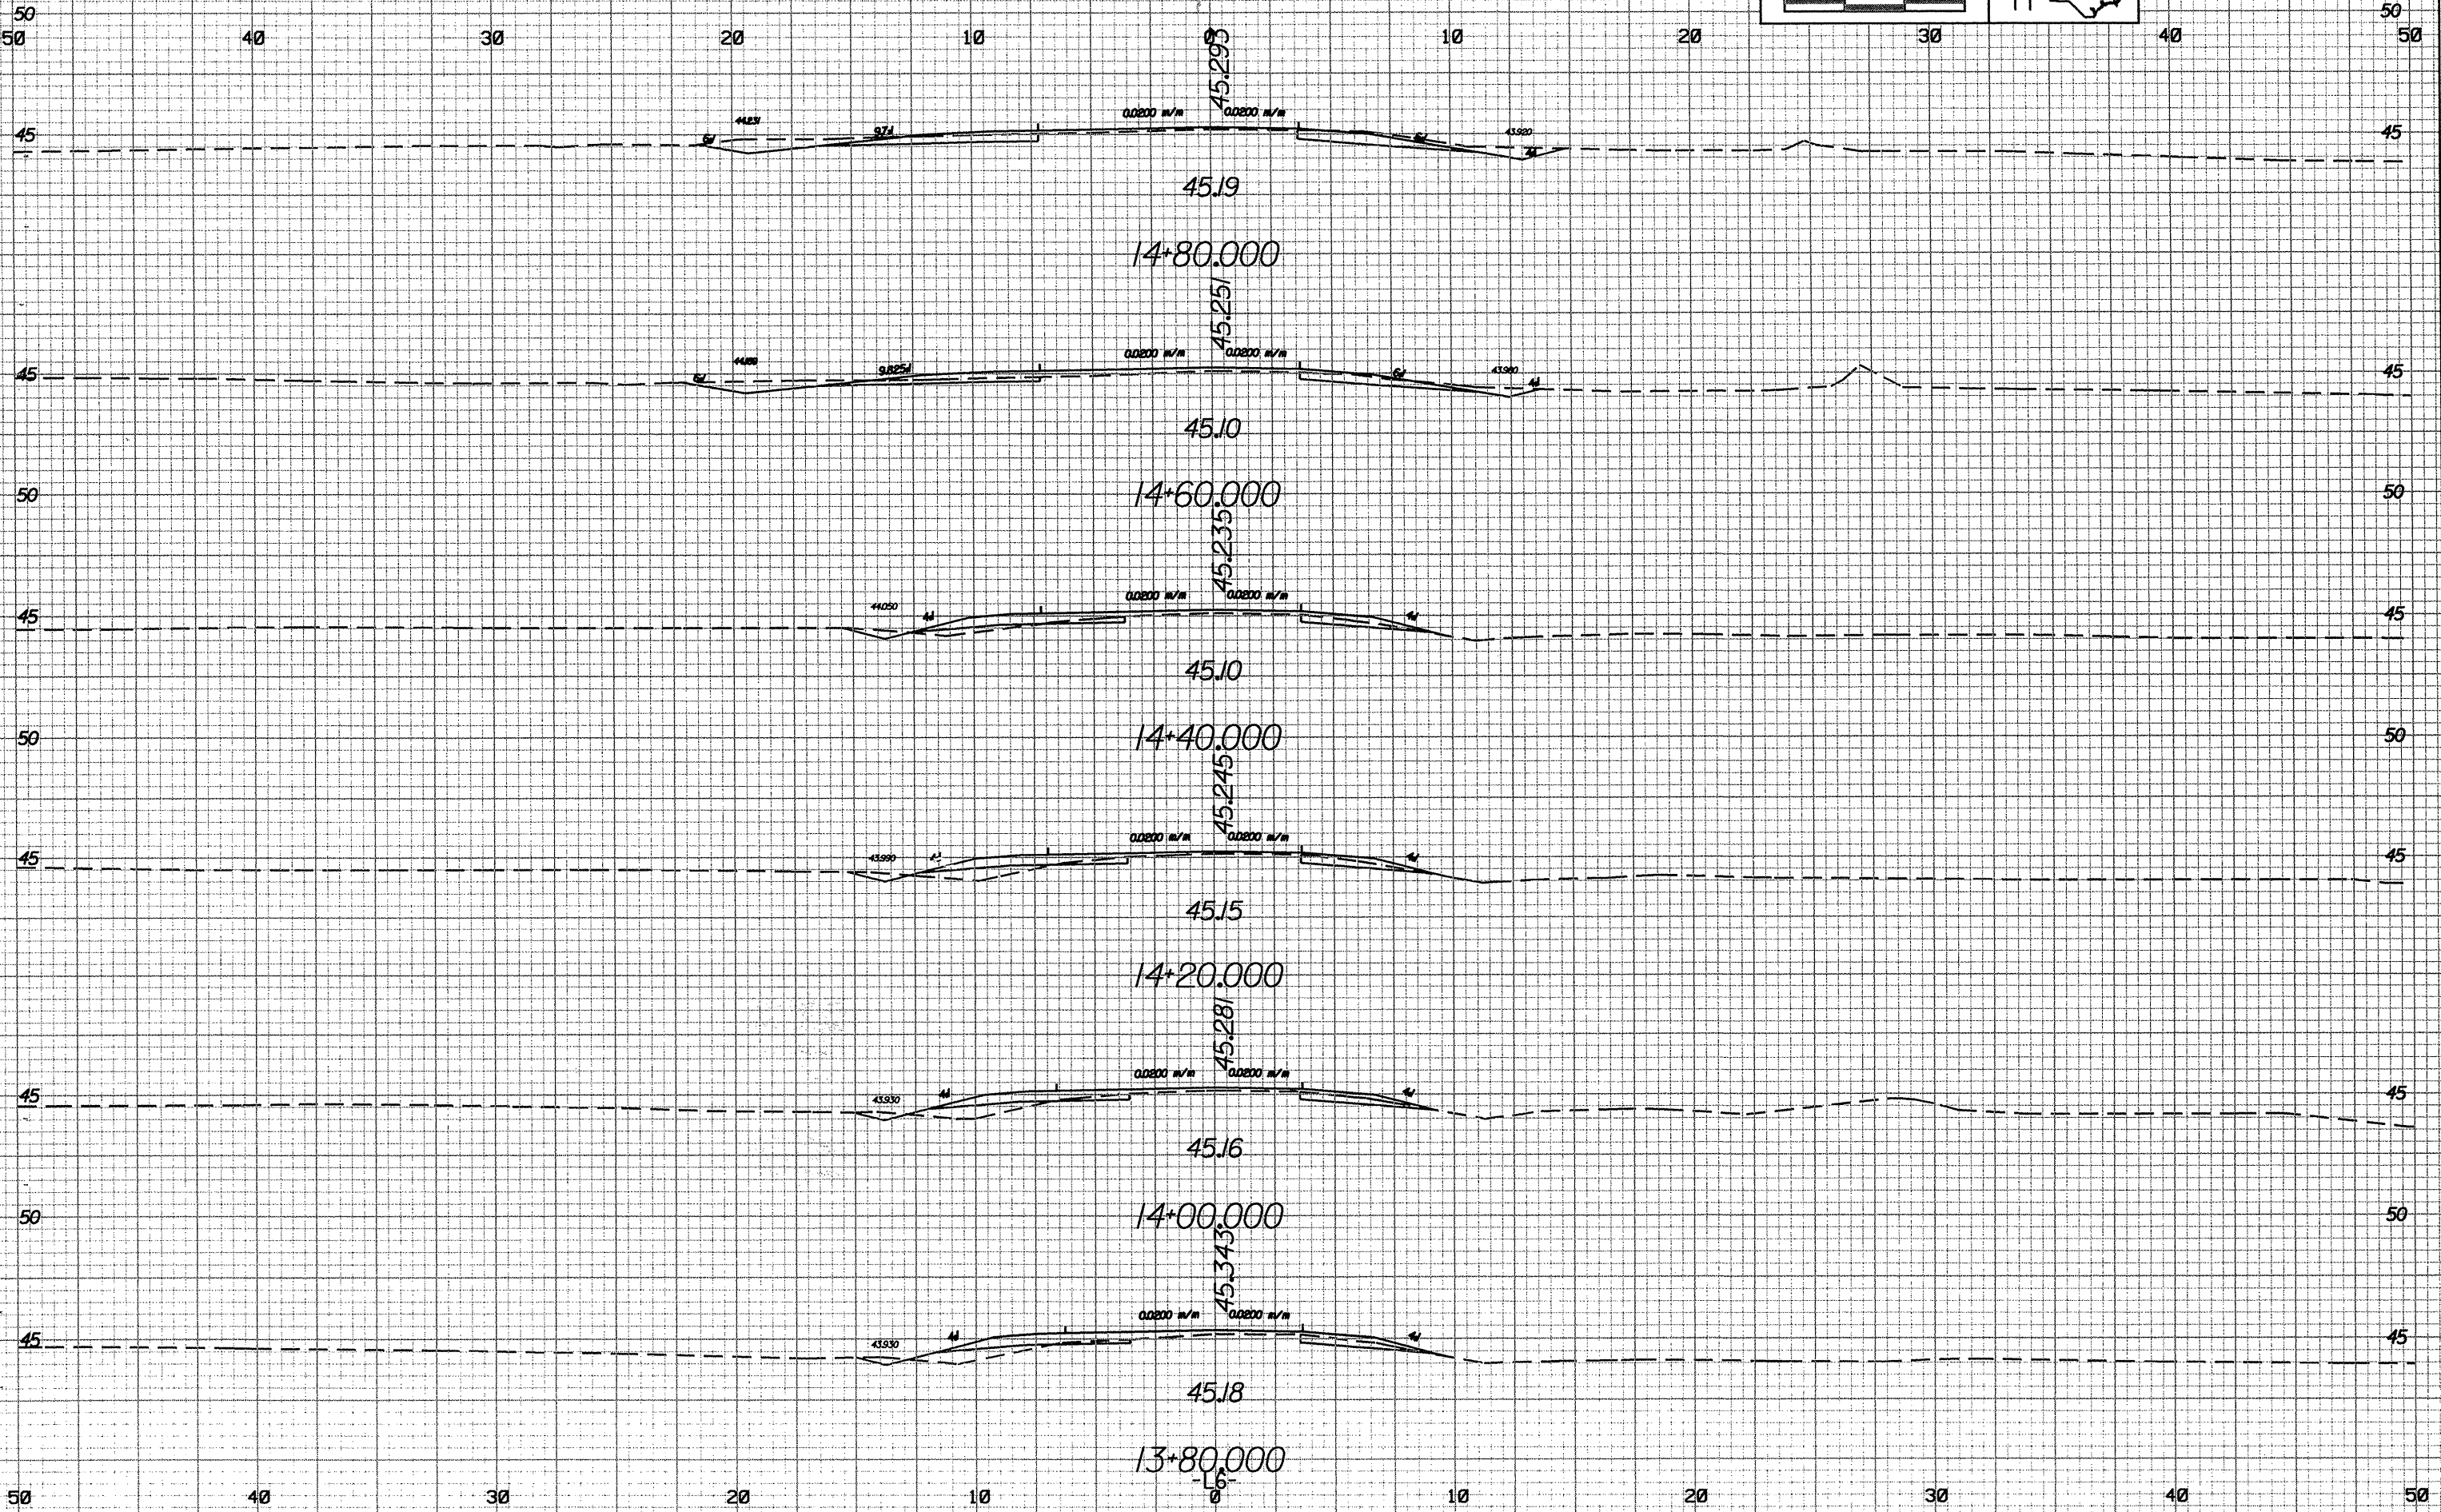
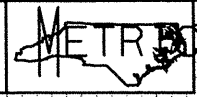


10/26/08

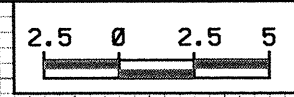

R:\Projects\2008\1447
 R-25620-X-74
 10/26/08
 10/26/08