



0.726/93

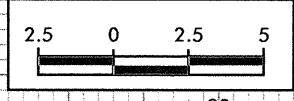

PROJECT REFERENCE NO. R-2562D	SHEET NO. X-47
----------------------------------	-------------------

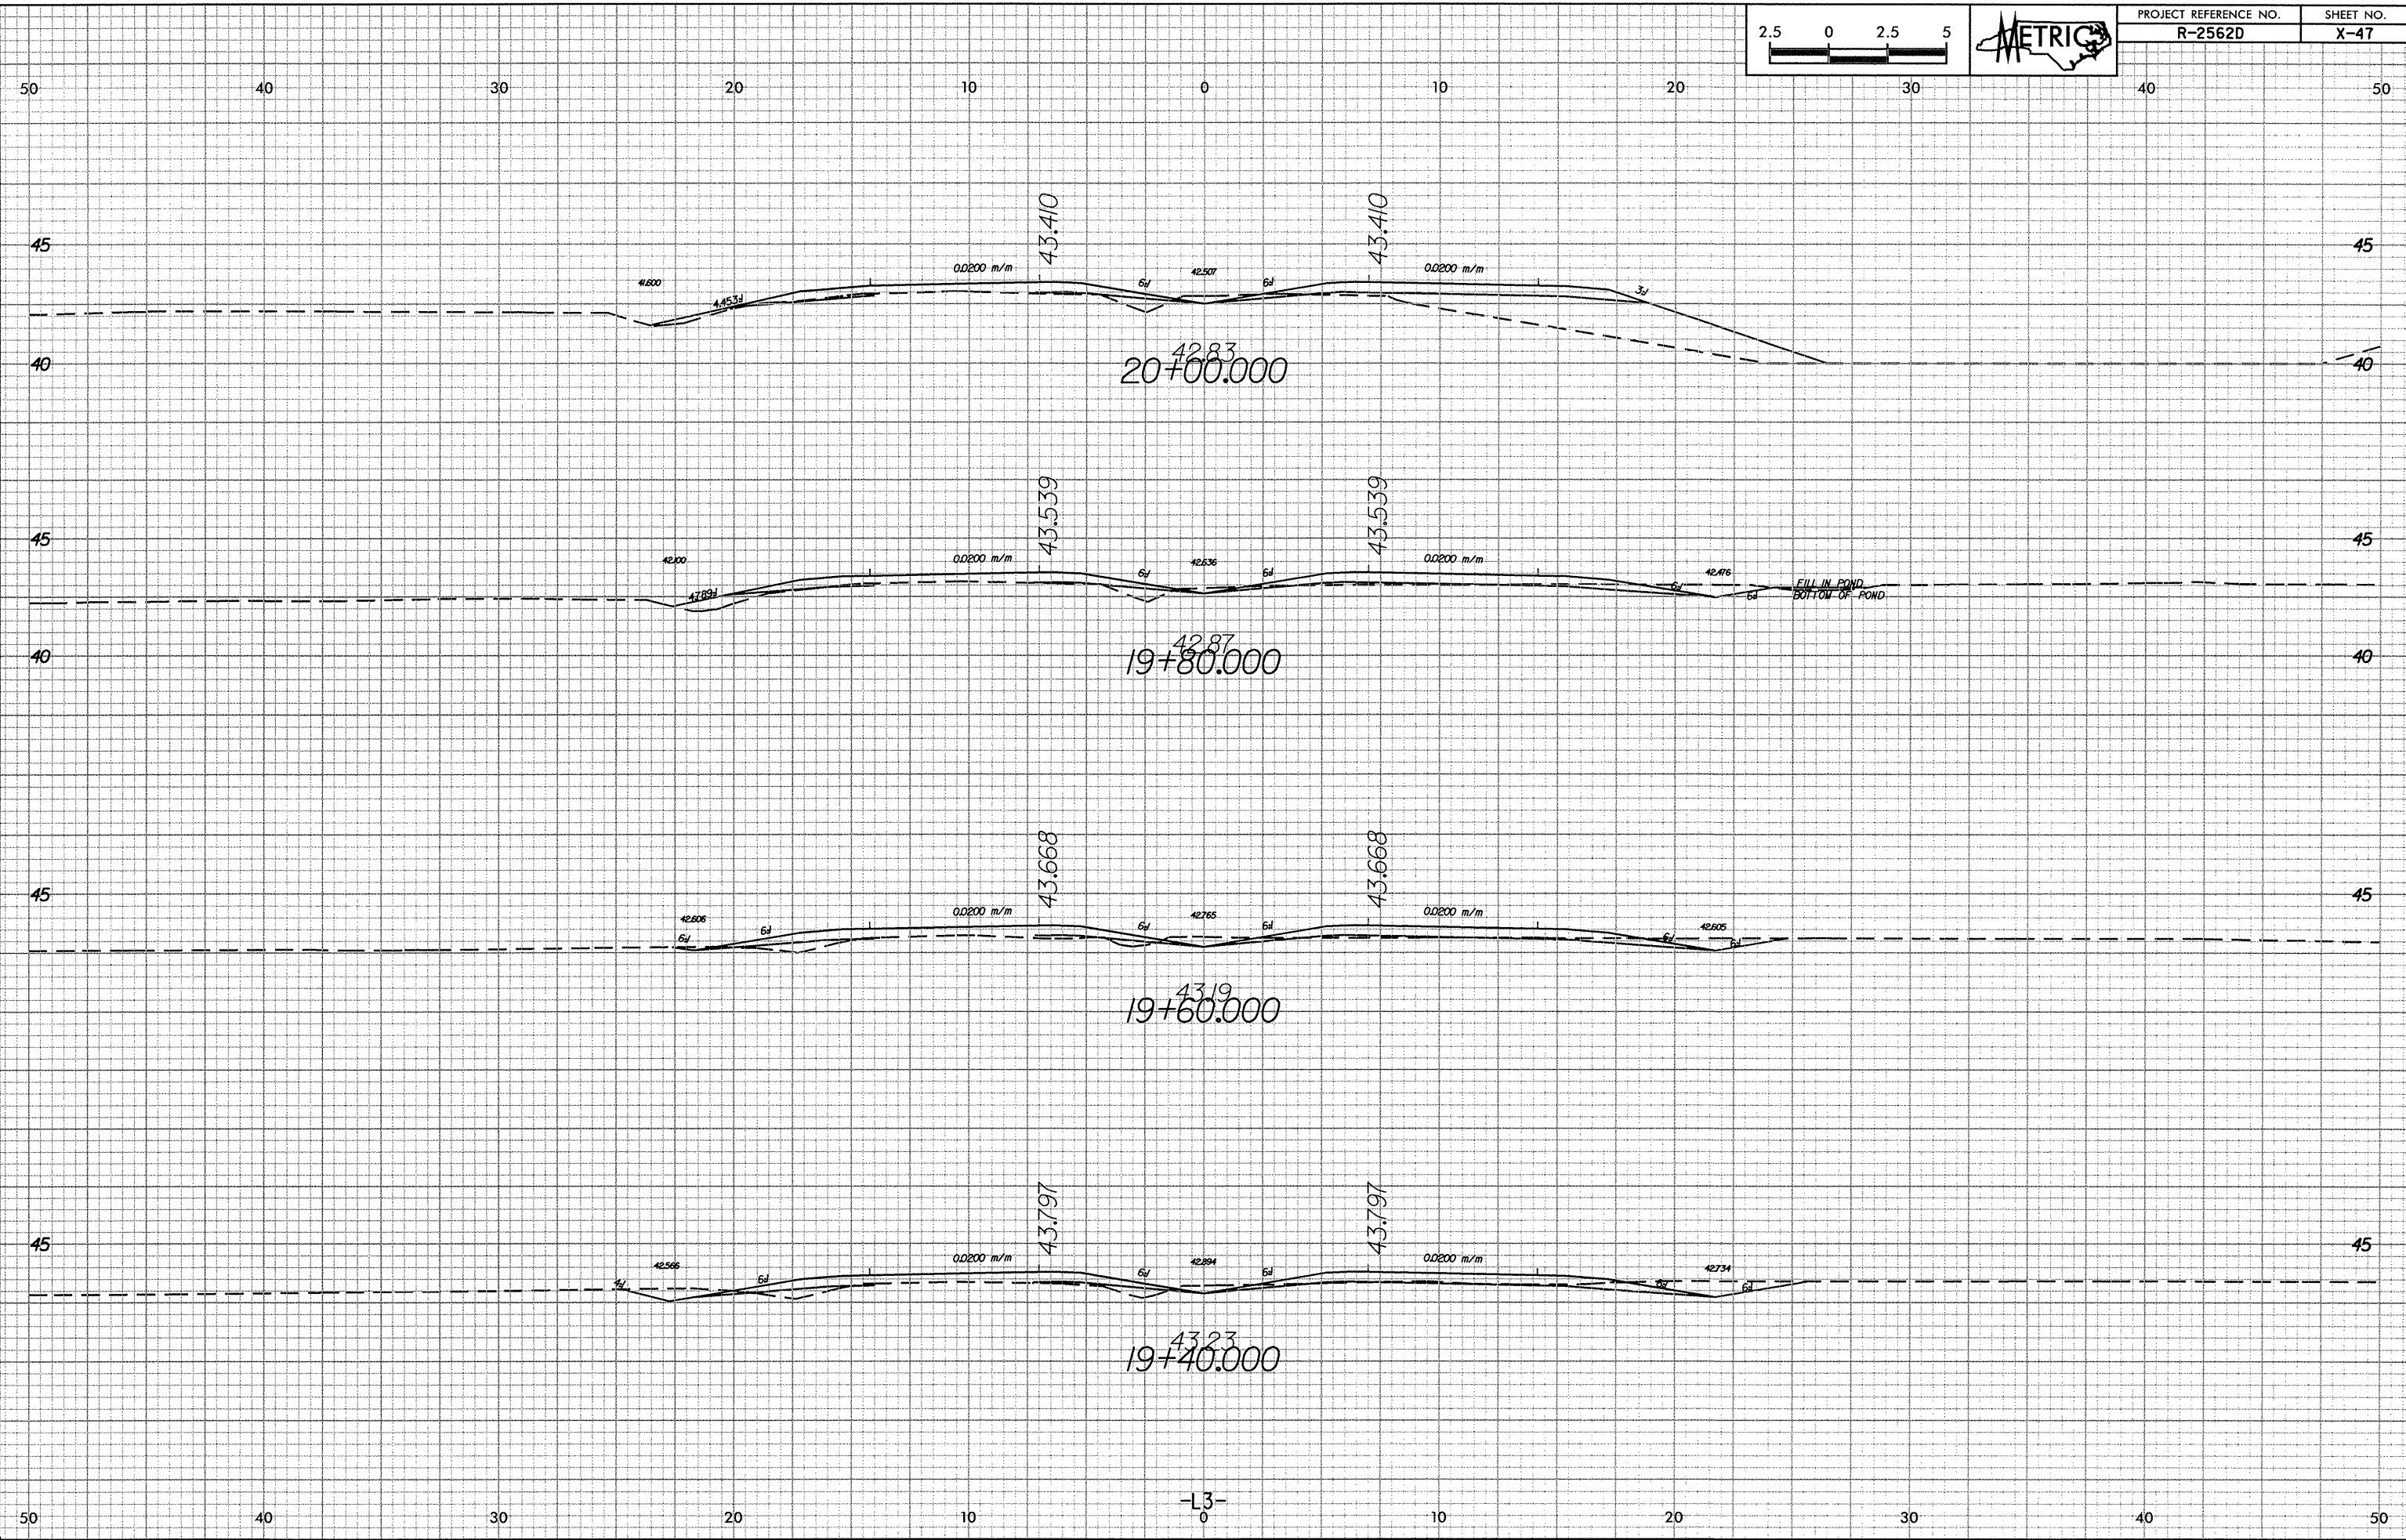

12/21/2004 12:30  
C:\METRIC\PROJECTS\R-2562D\X-47.dwg