

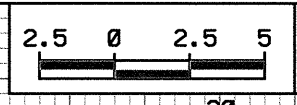
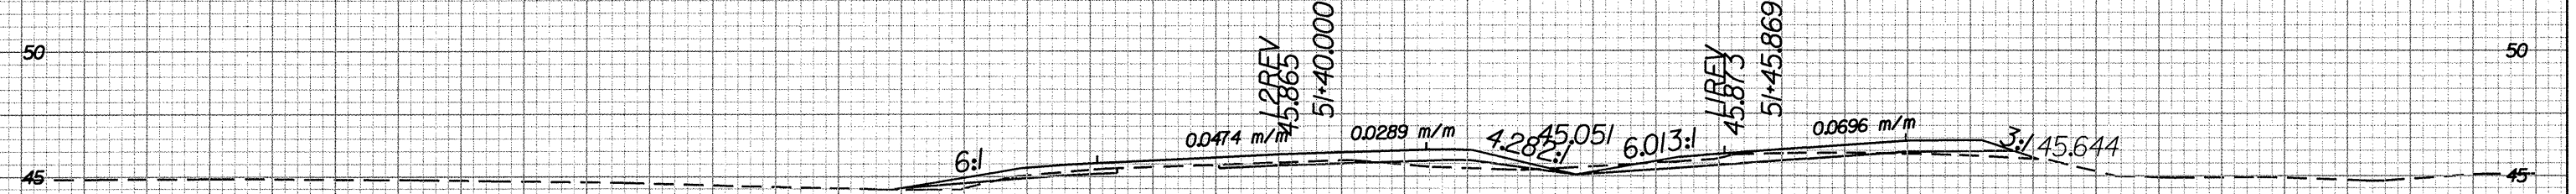


10/26/08

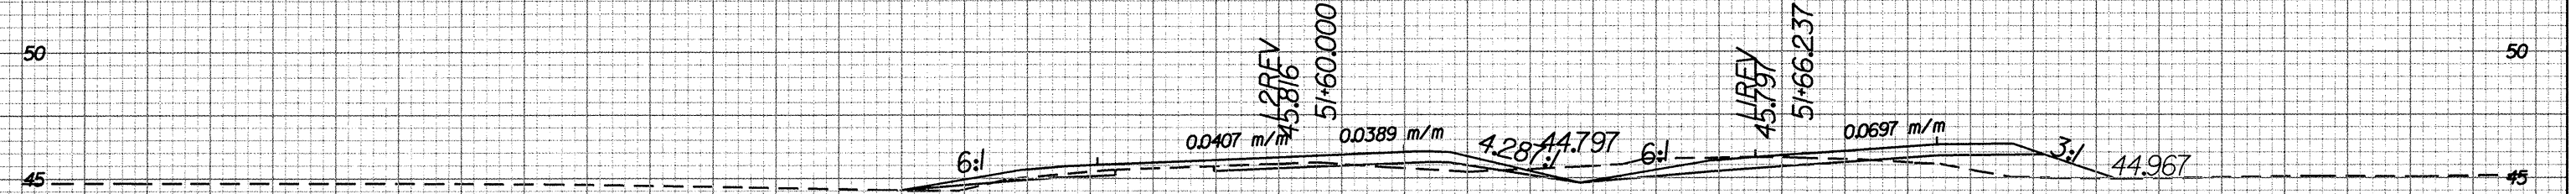

PROJECT REFERENCE NO. SHEET NO.
R-2562D X-40

50 40 30 20 10 0 10 20 30 40 50

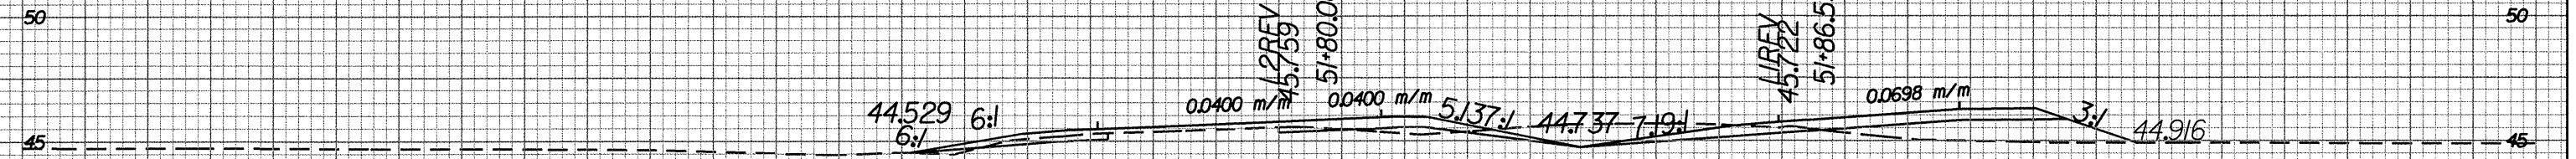

50 40 30 20 10 0 10 20 30 40 50

-L2REV-
0

P:\2008\2562D\2562D_001_XPL\REV_L2REV.DGN