
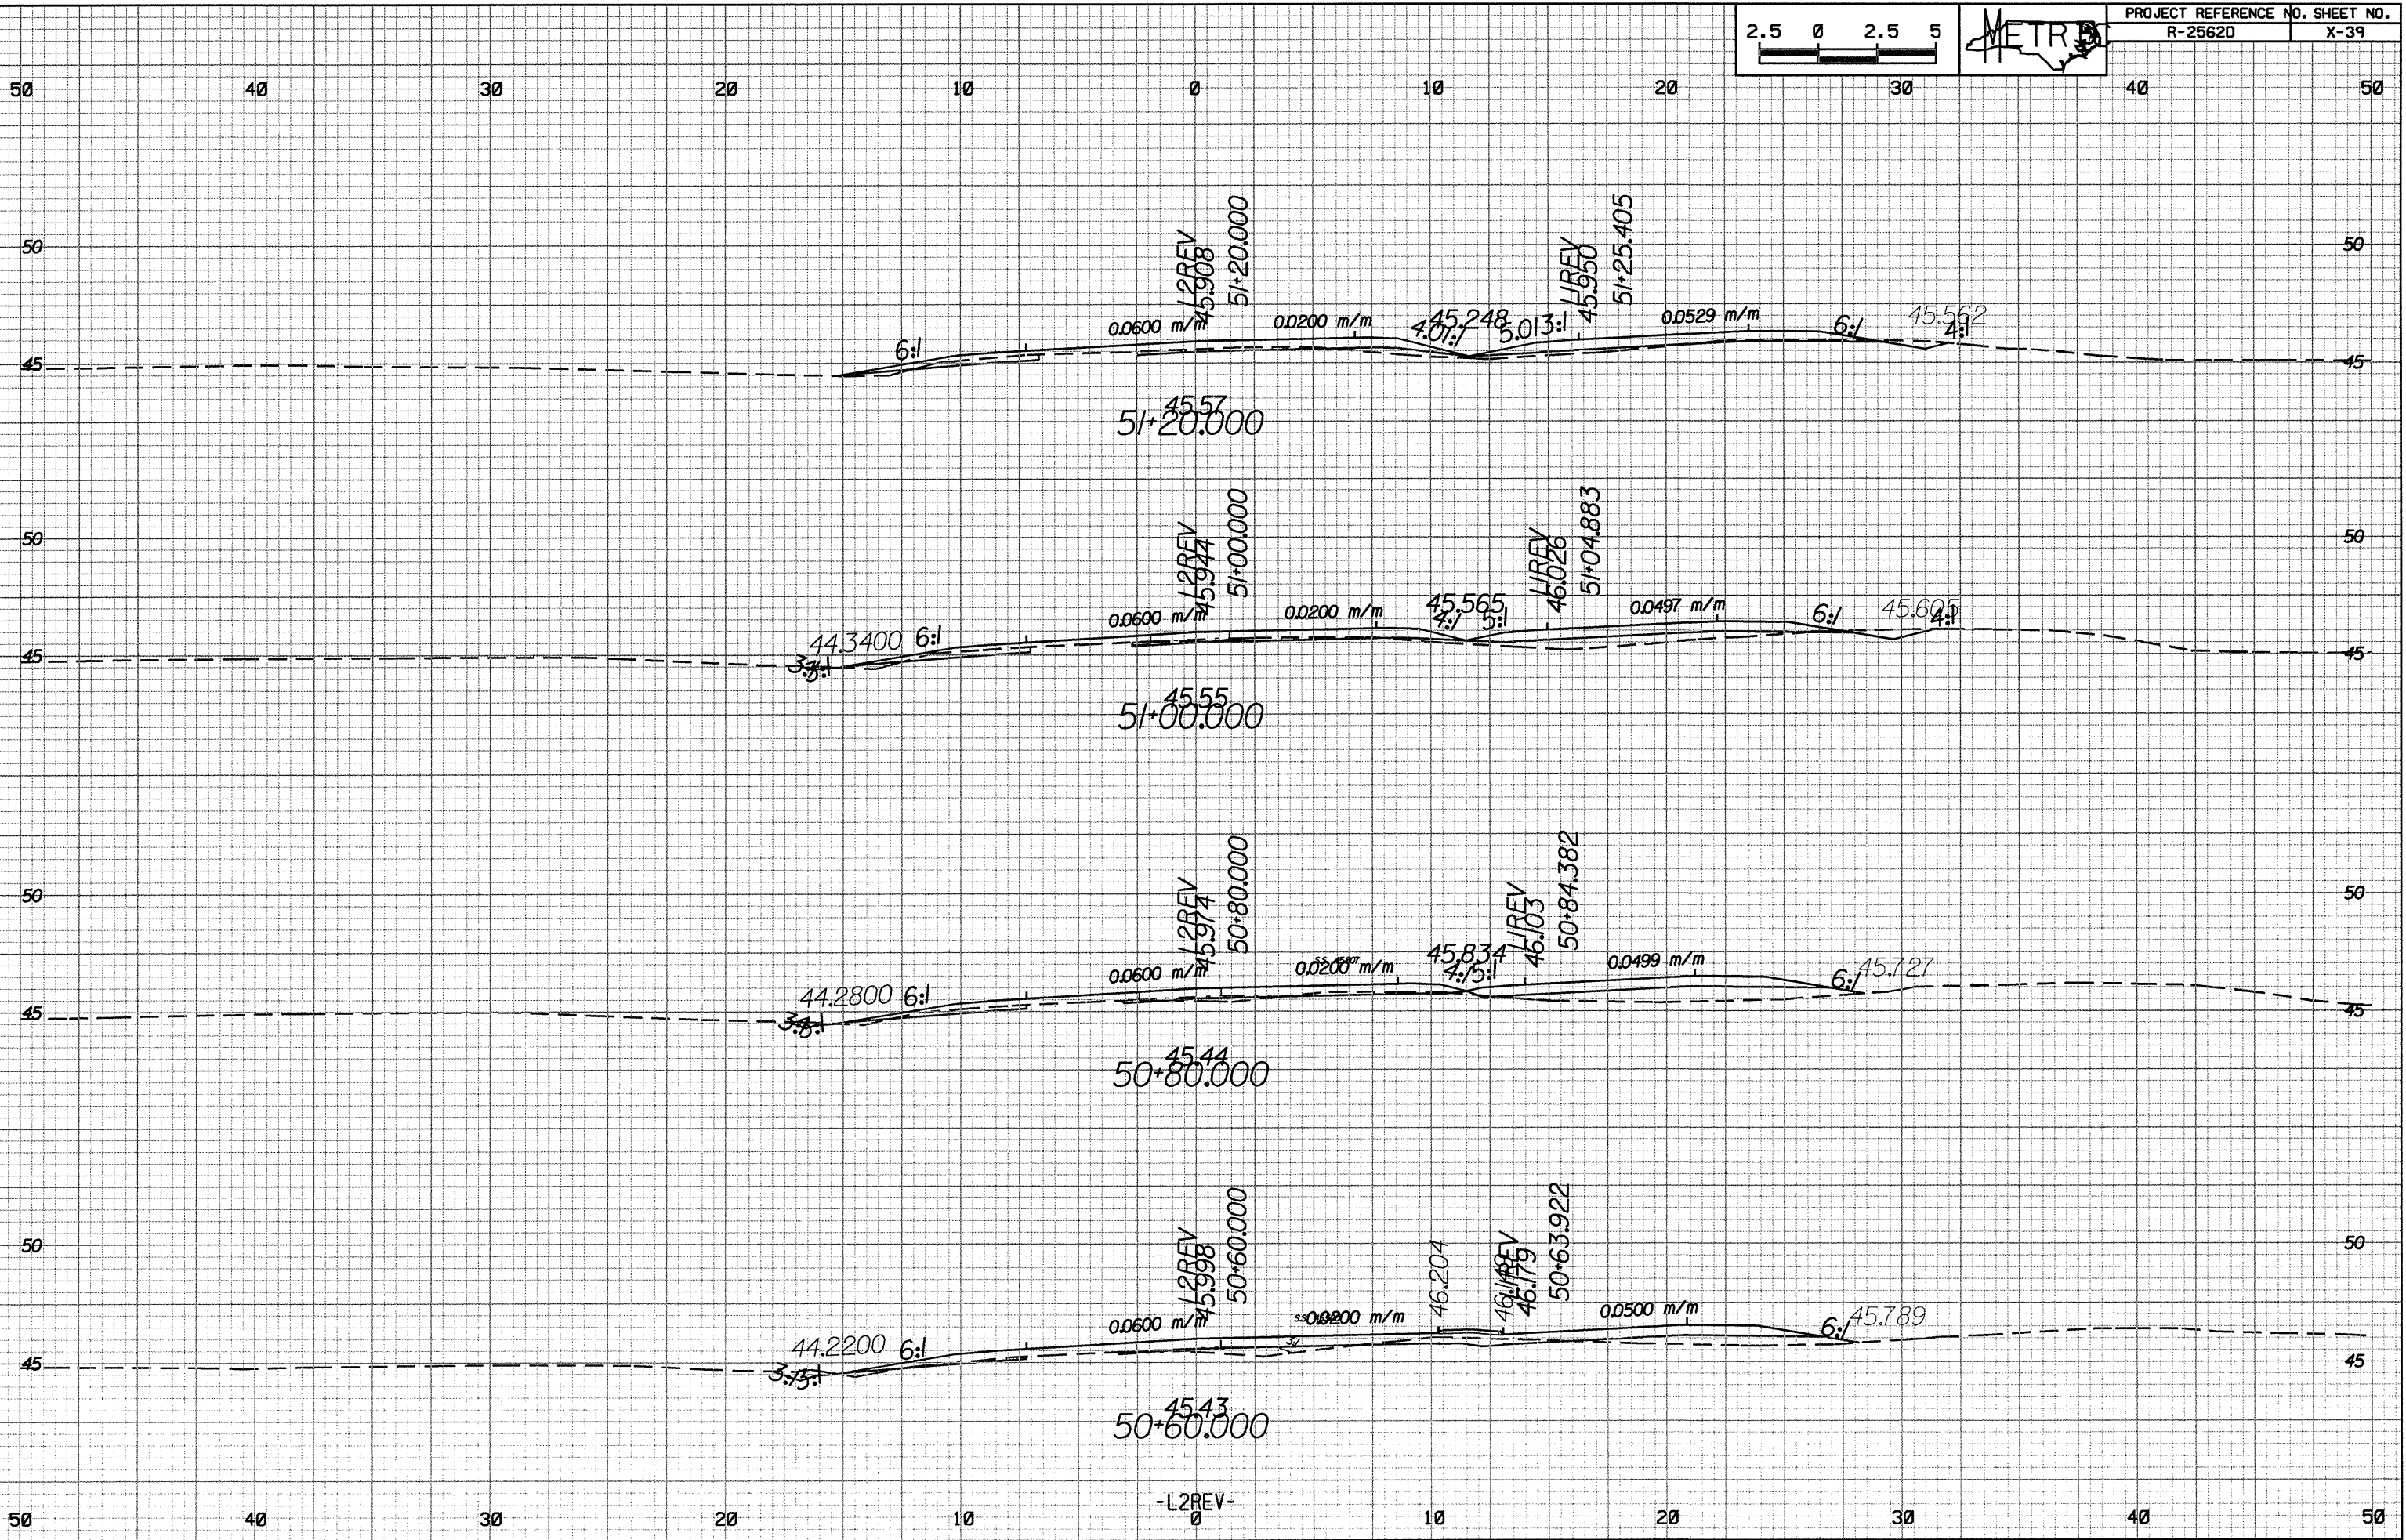
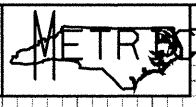


10/26/98
R:\PROJECTS\25620\25620.XPL\REV.L2REV.DWG

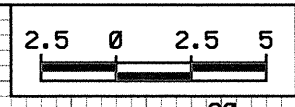

-L2REV-
0