
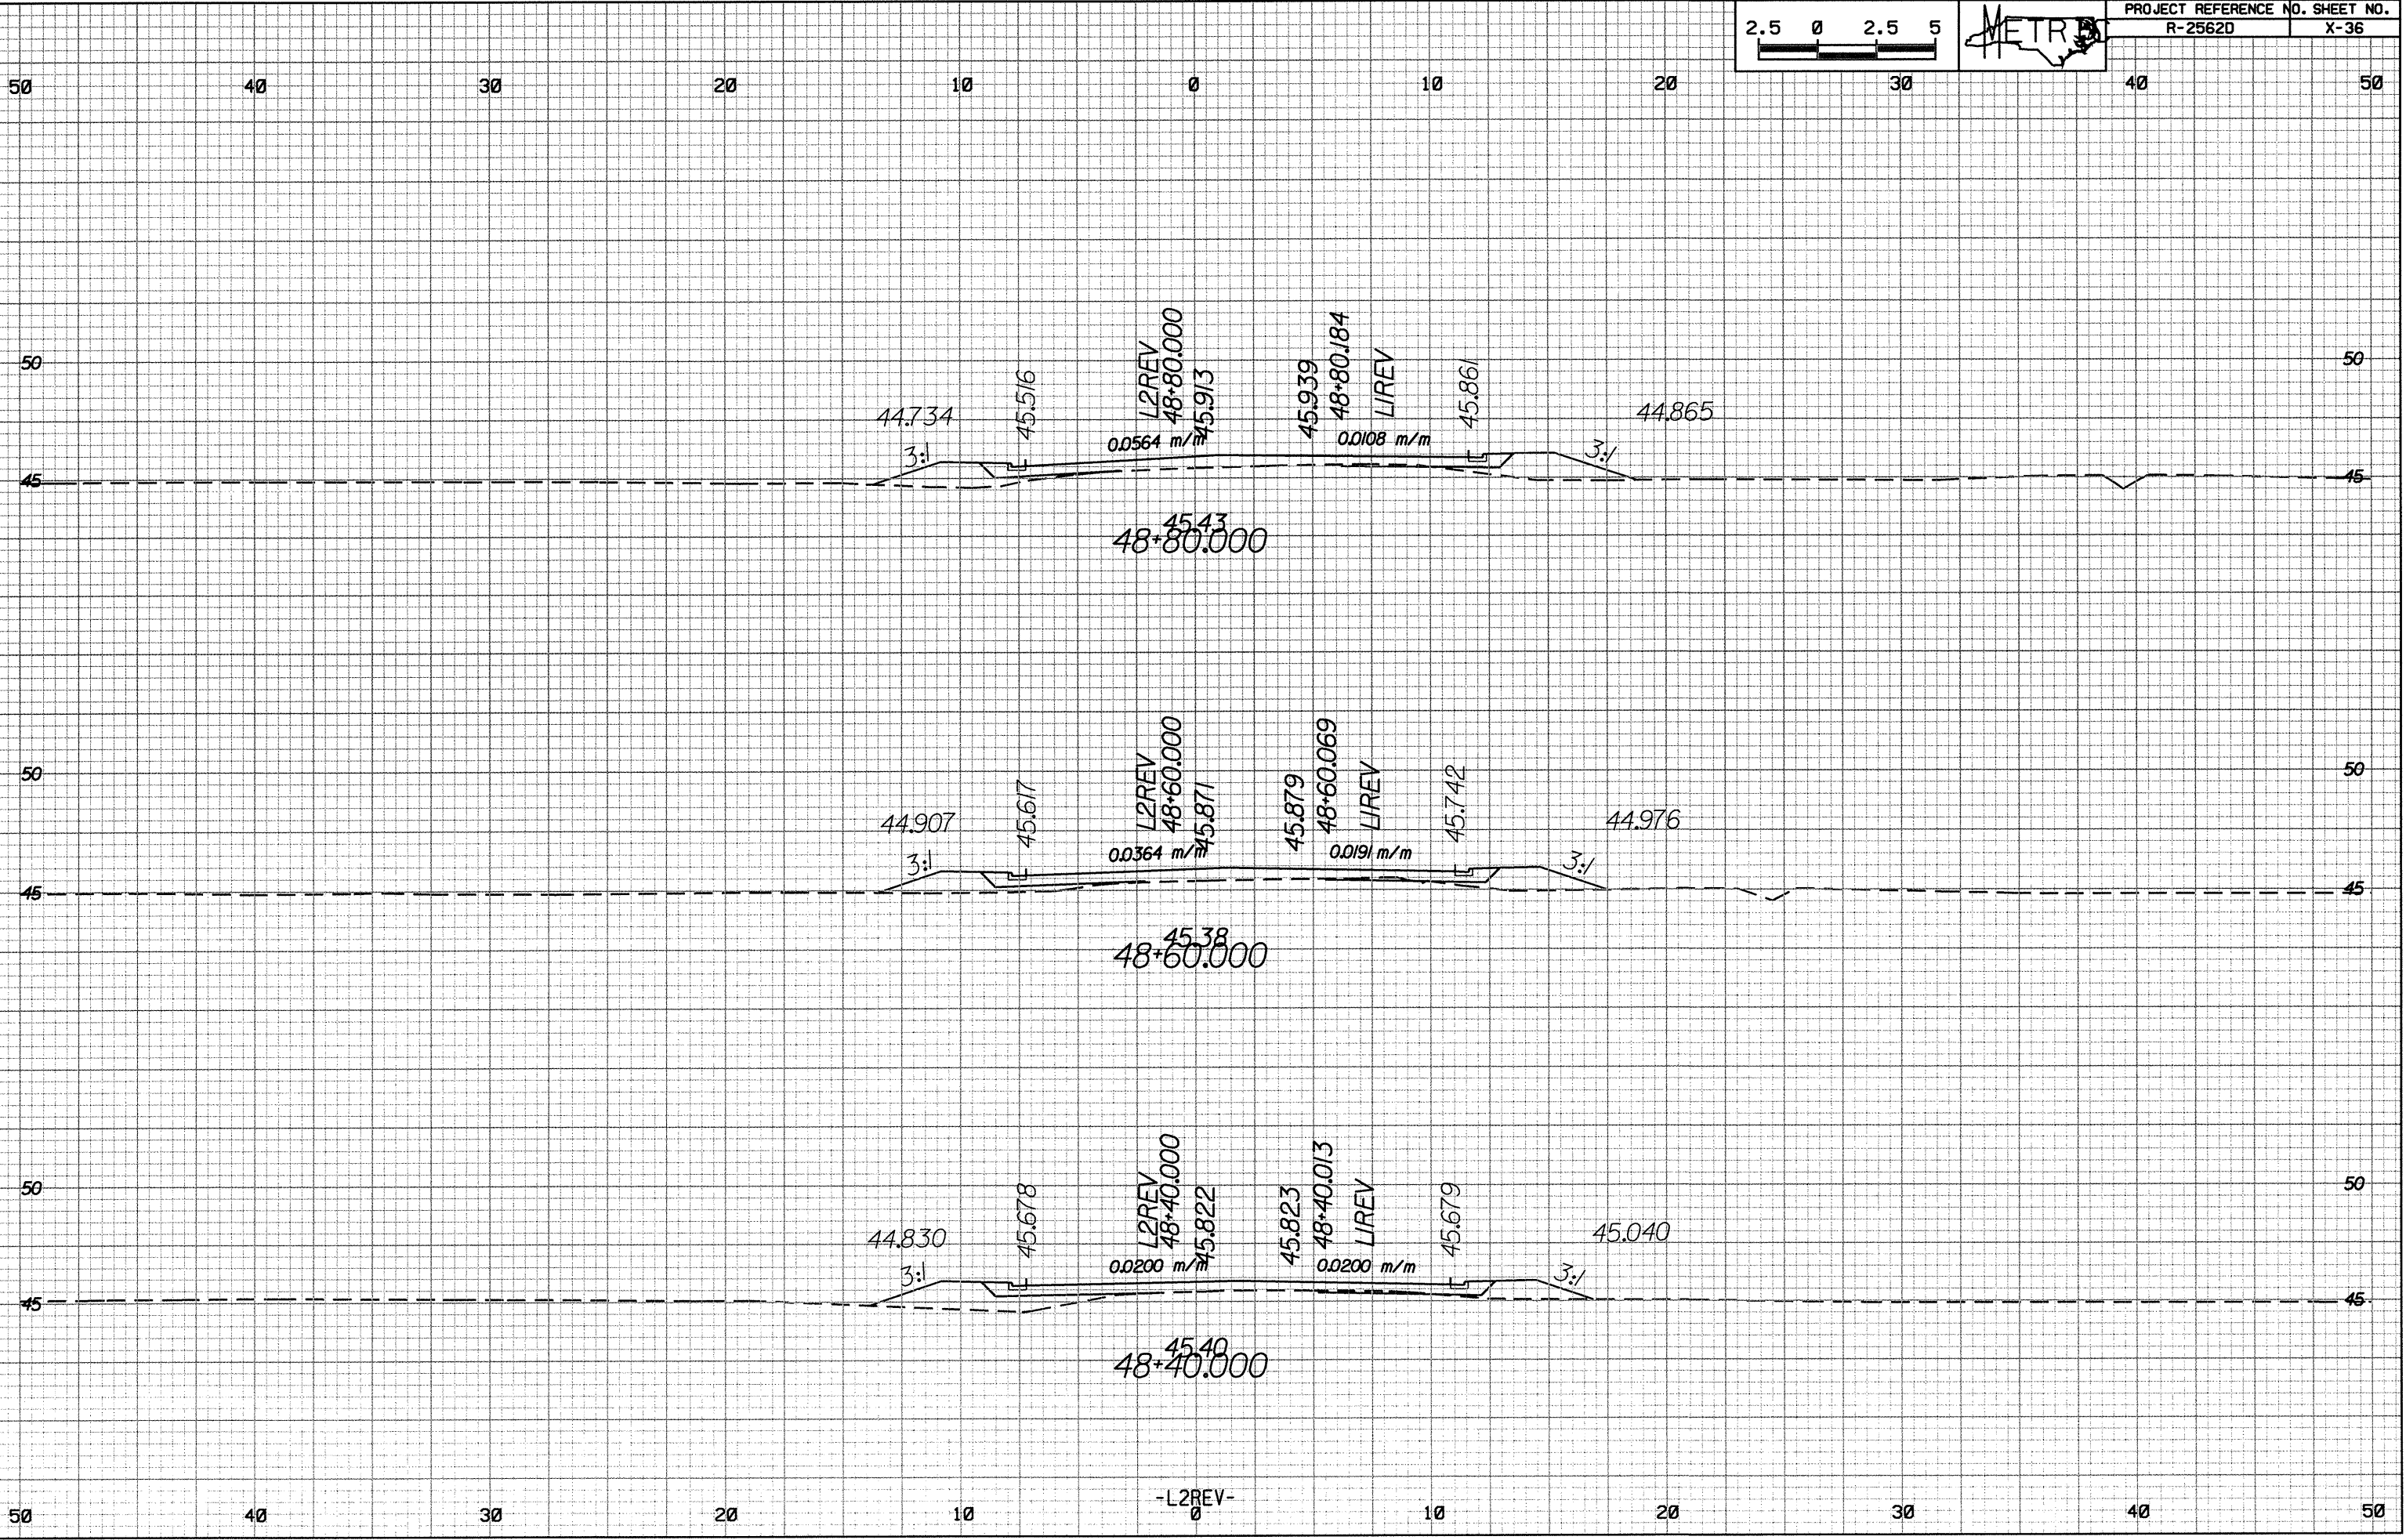


30/26/08  
RAYBERRY, JAMES  
RAYBERRY, JAMES  
RAYBERRY, JAMES

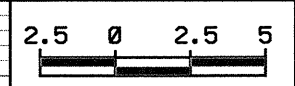

-L2REV-  
0