
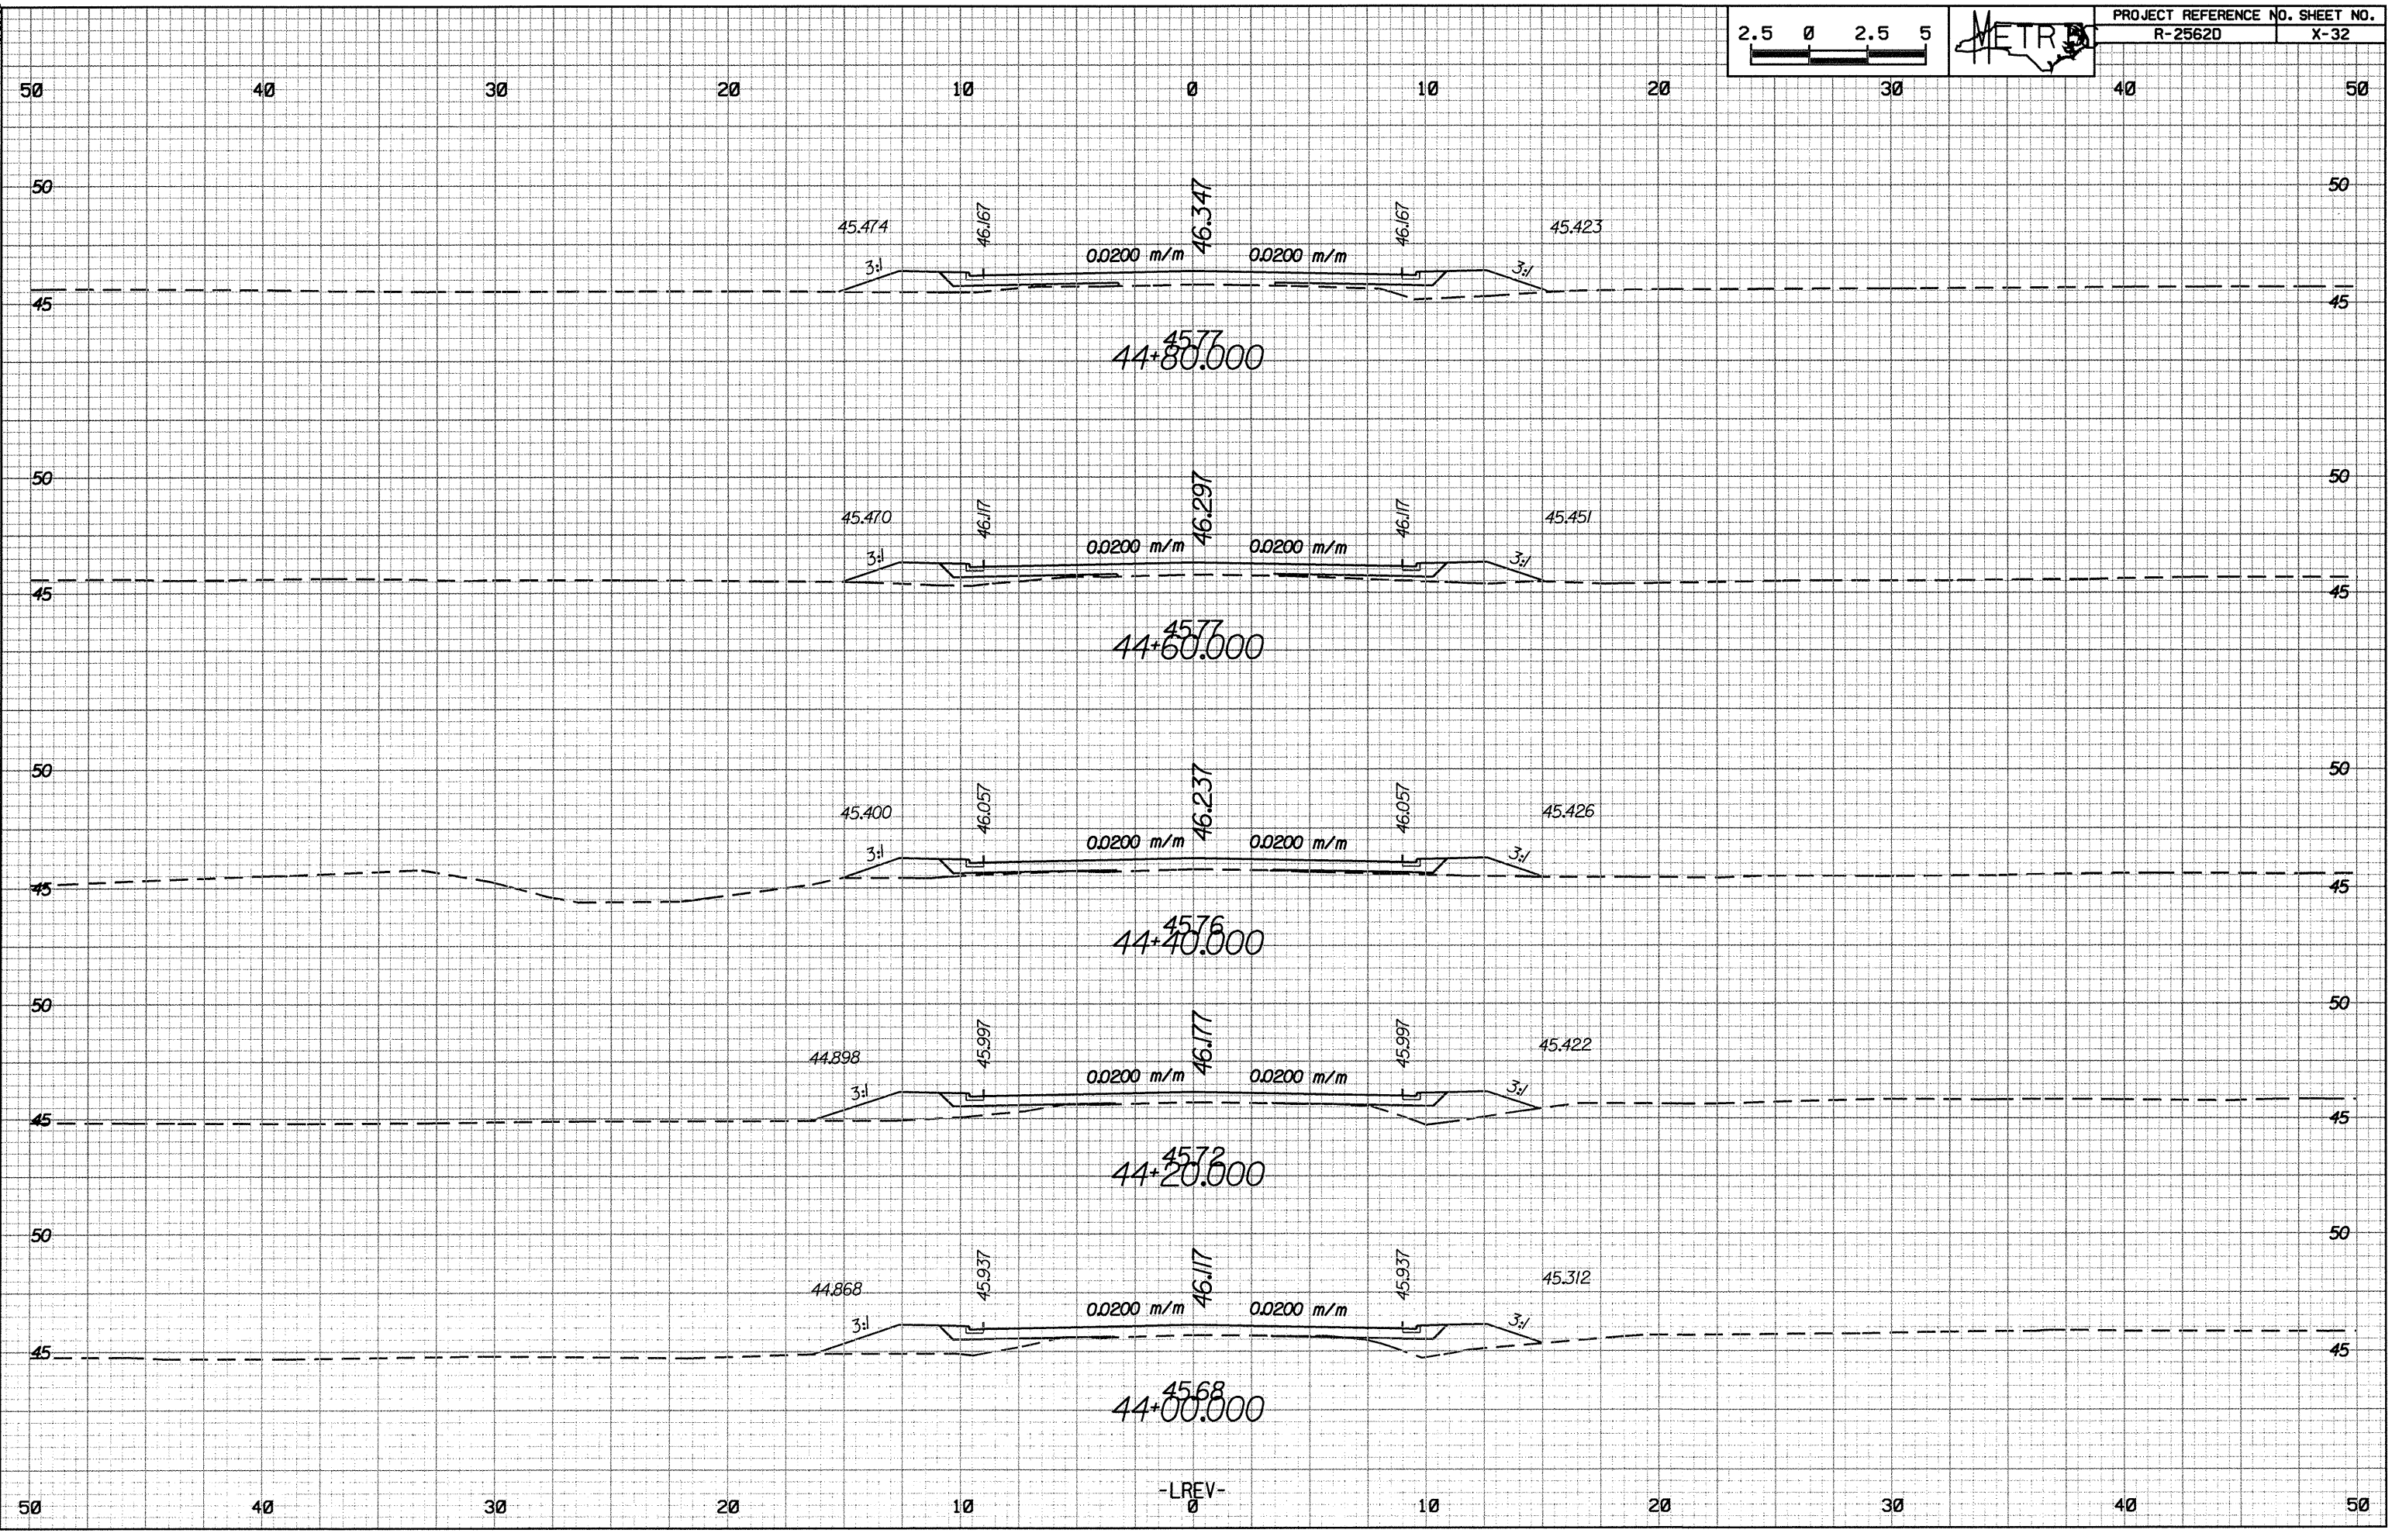


0.2/26/98  
00-852-2004 15.46  
MT 2/26/98 11:46 AM  
R:\PROJECTS\00-852-2004\00-852-2004-01-01.dwg  
R:\PROJECTS\00-852-2004\00-852-2004-01-01.dwg

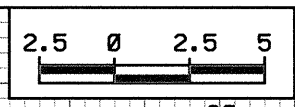

-LREV-  
0