
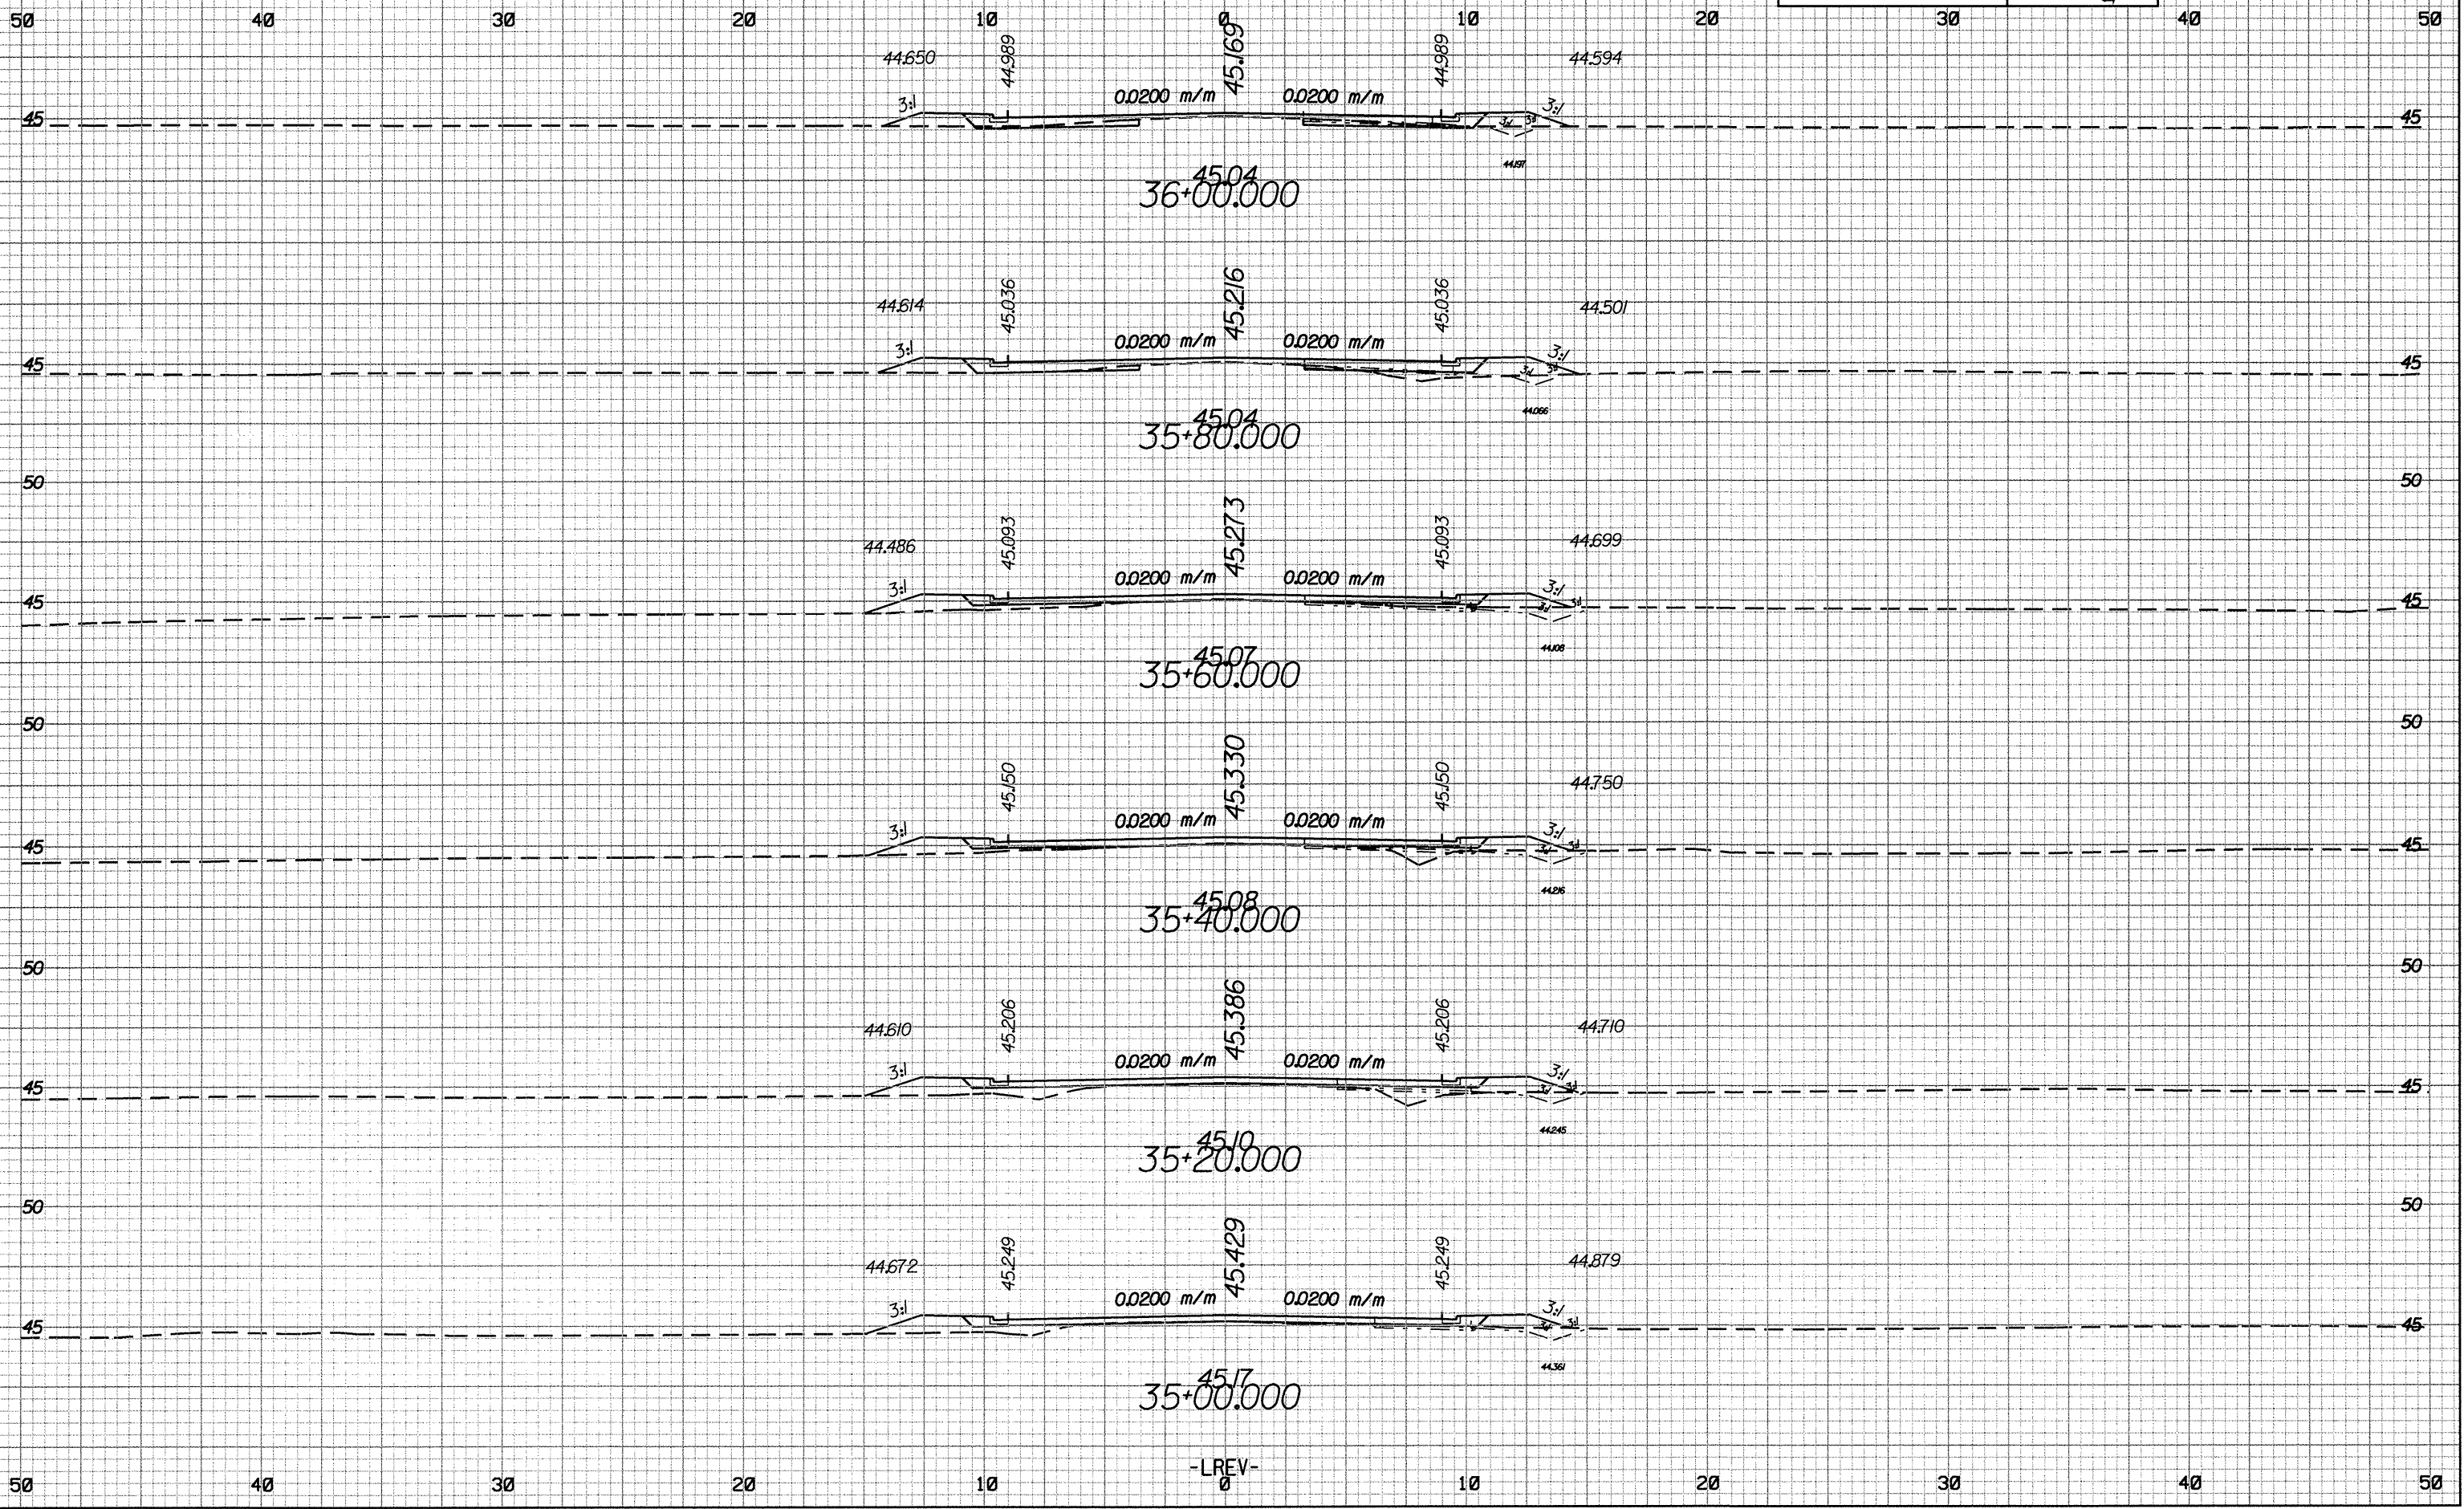


01/26/08
C:\p01\2008\11\11-11-08\11-11-08.dwg
11-11-08

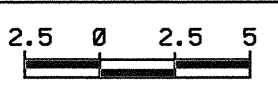

-LREV-
0