
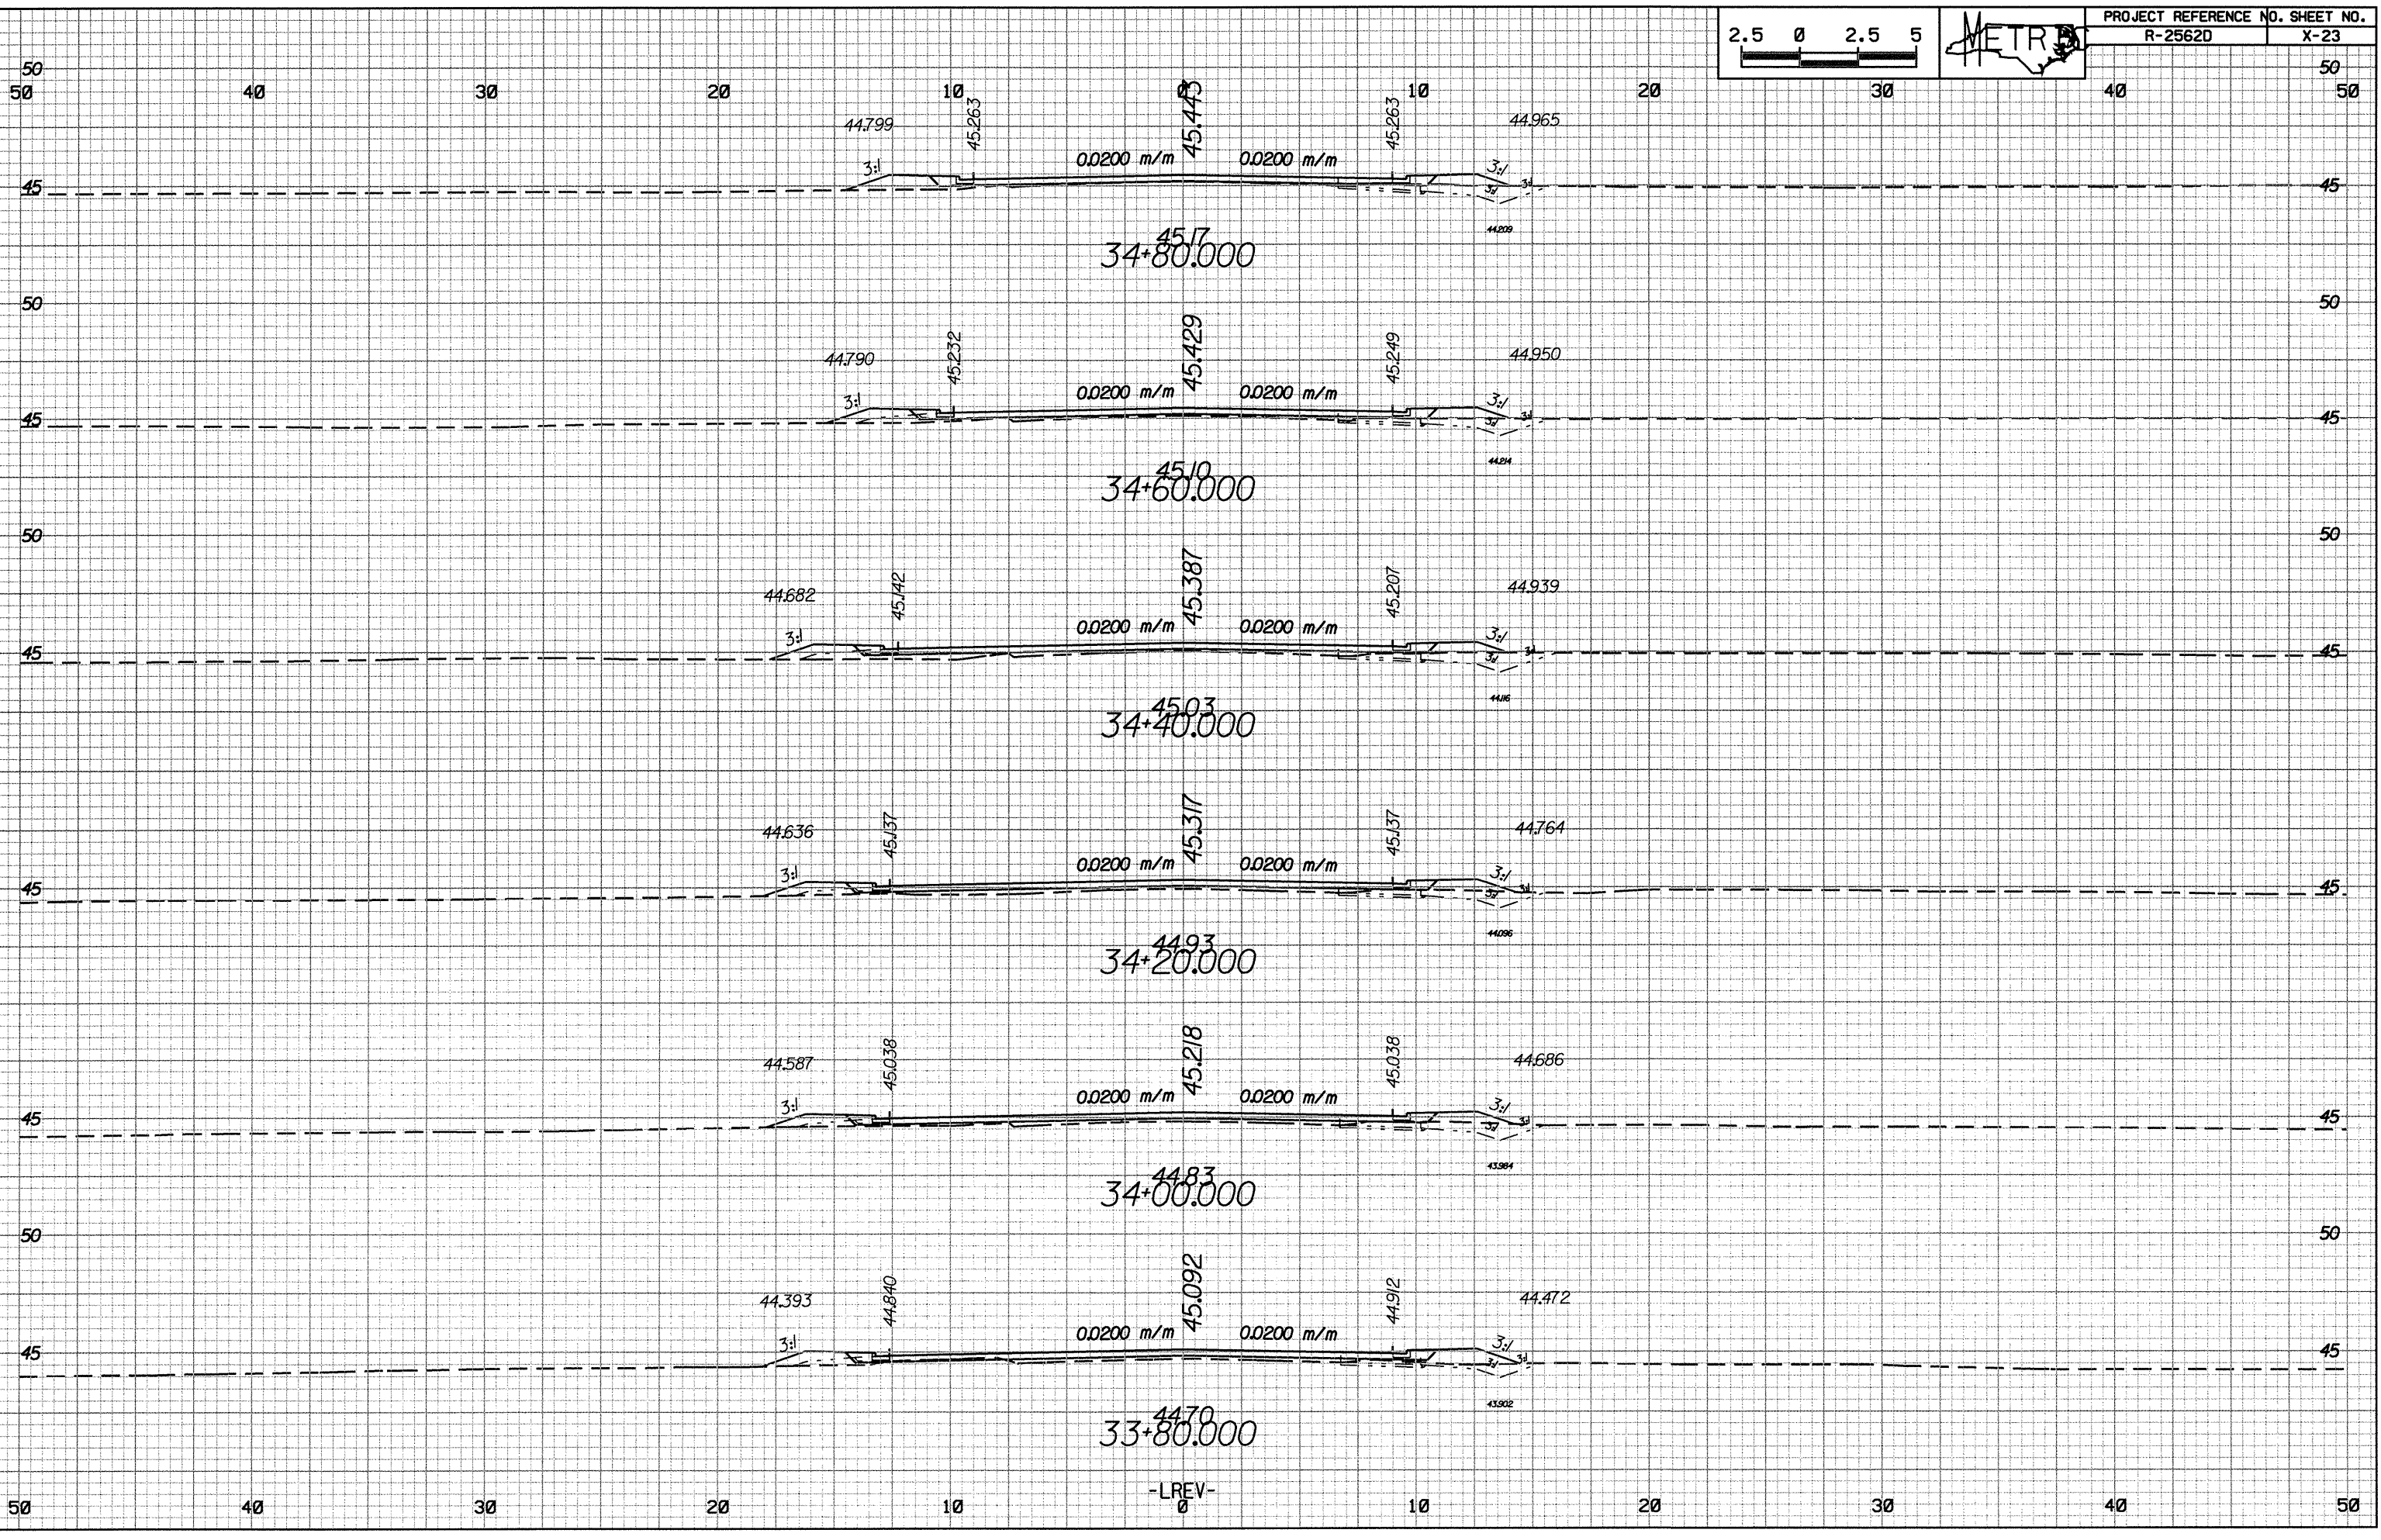


10/26/09
MT 2562D R-2562D X-23

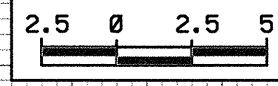

-LREV-