
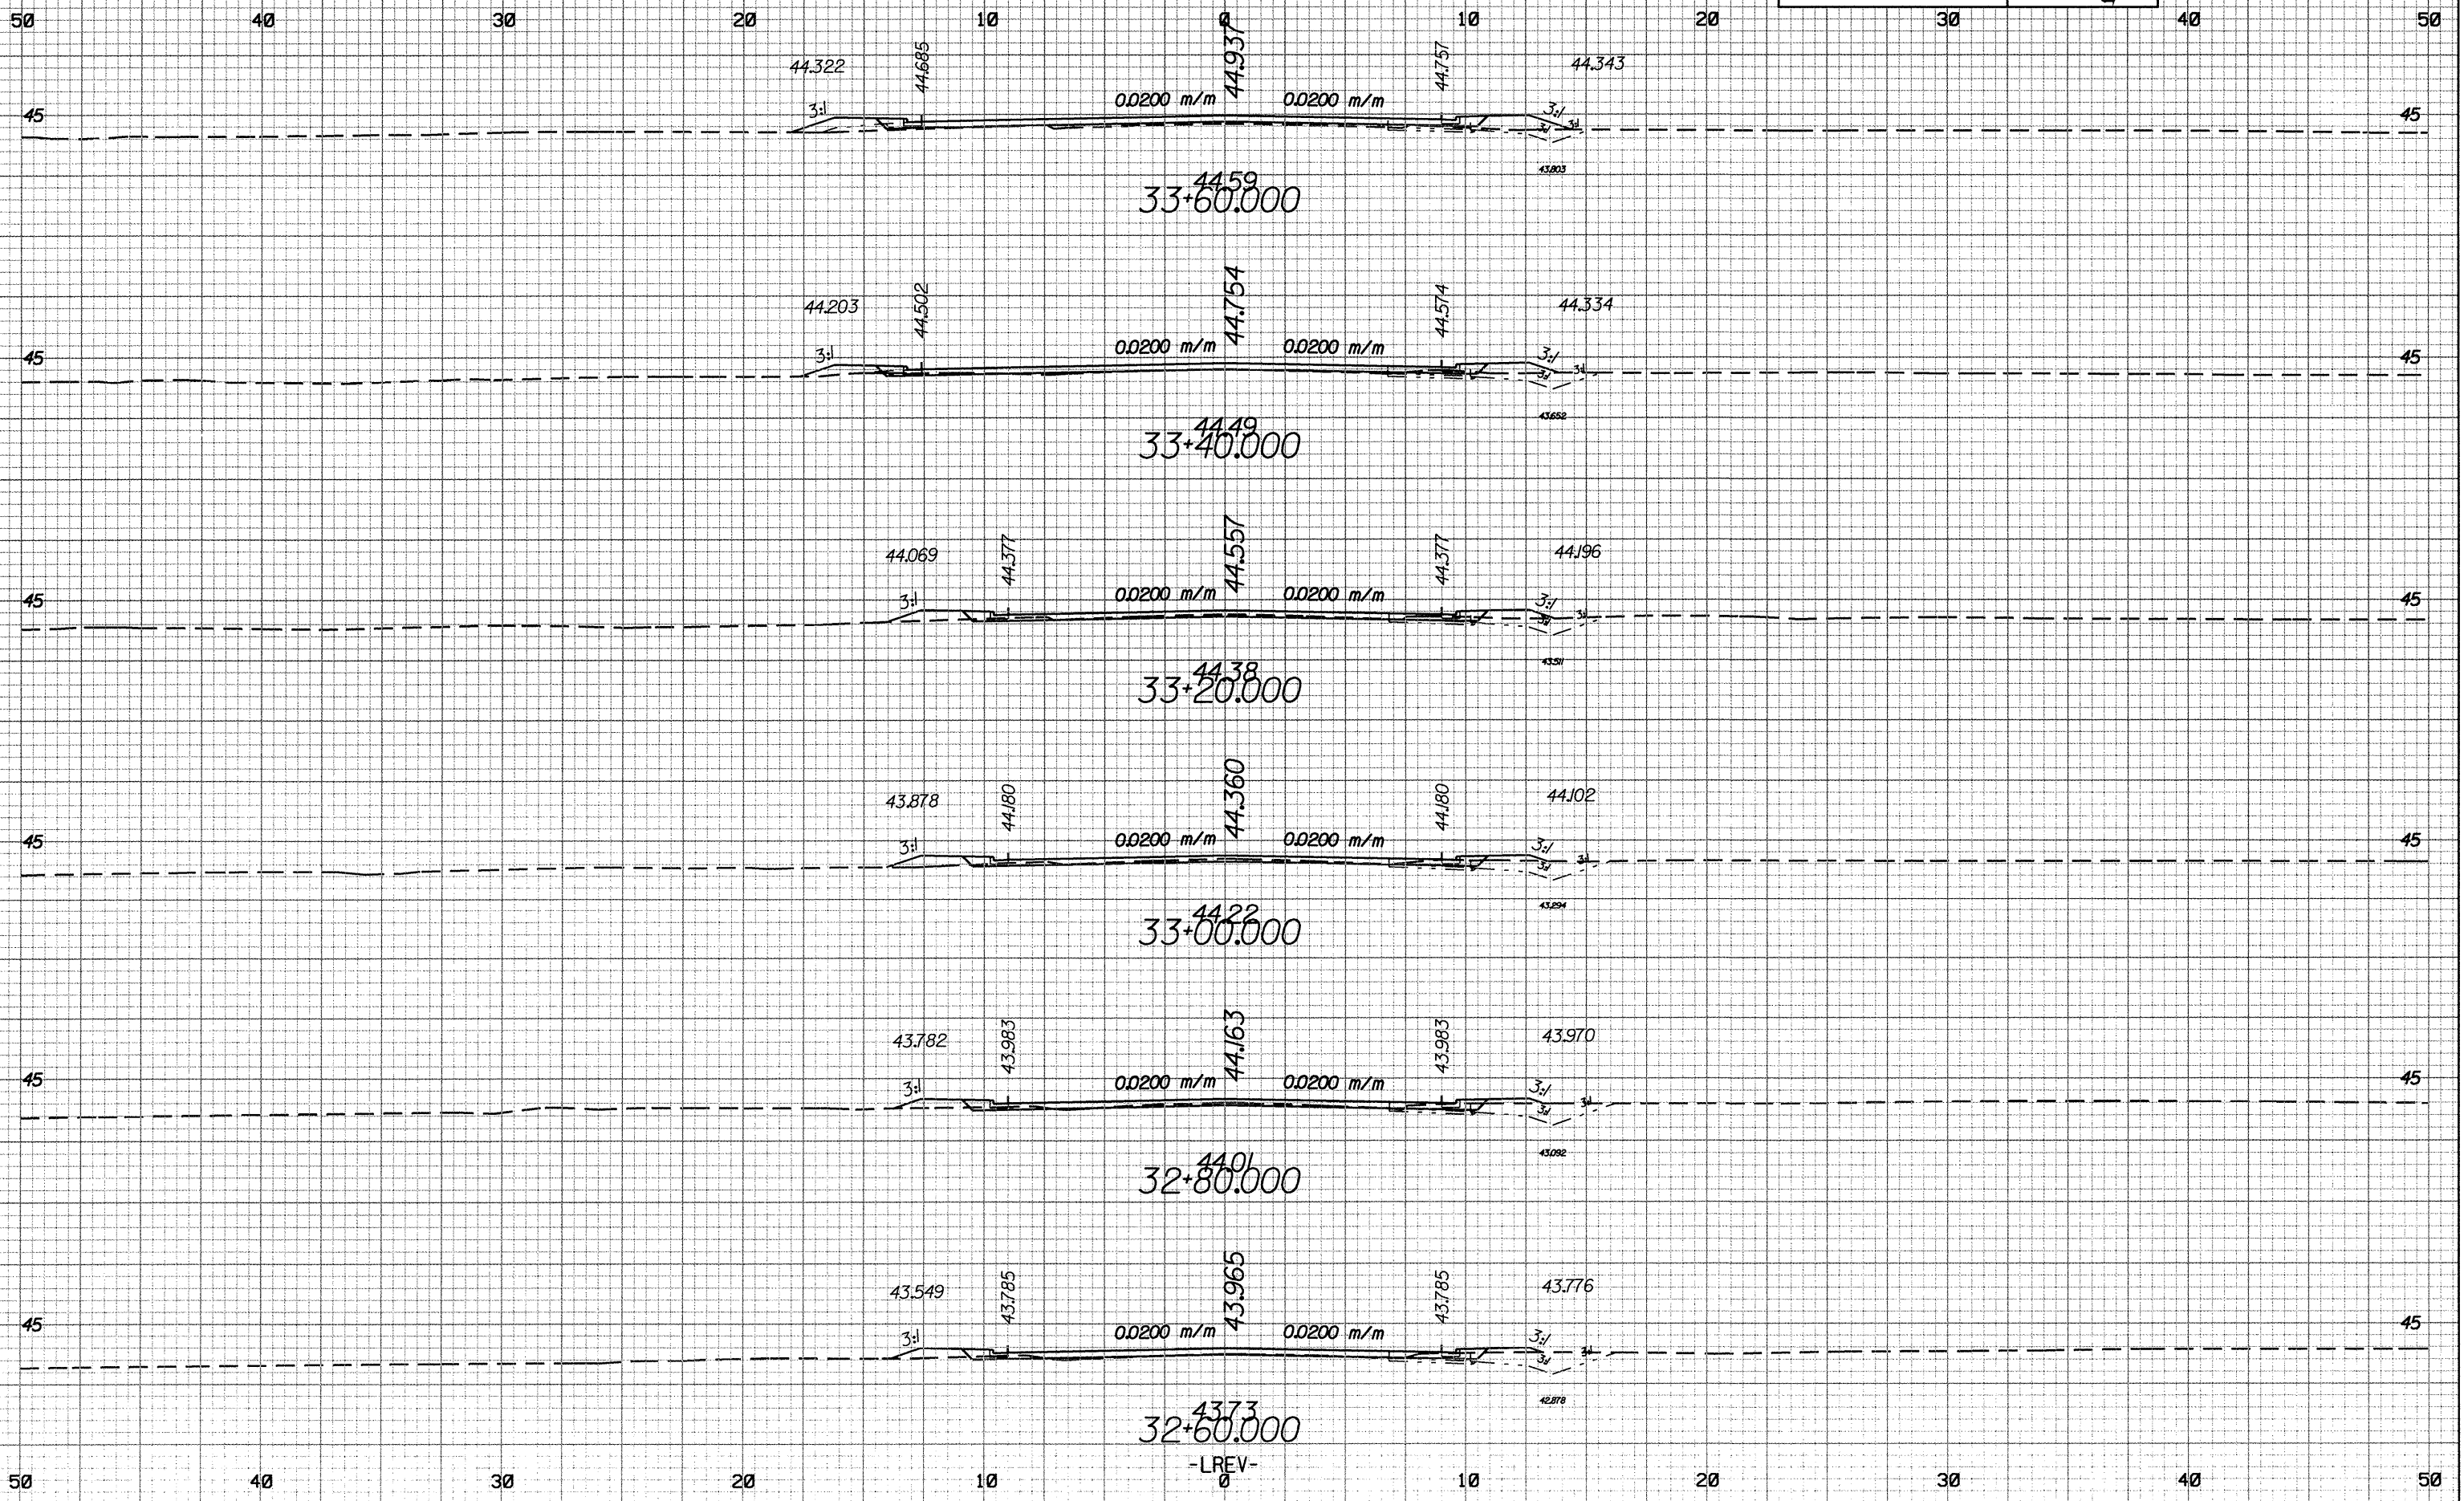
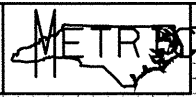


10/26/09

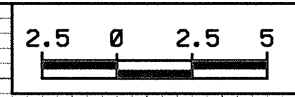

-LREV-
0

10/26/09 10:26:09
 METRO
 R-25620 X-22
 LREV-0