
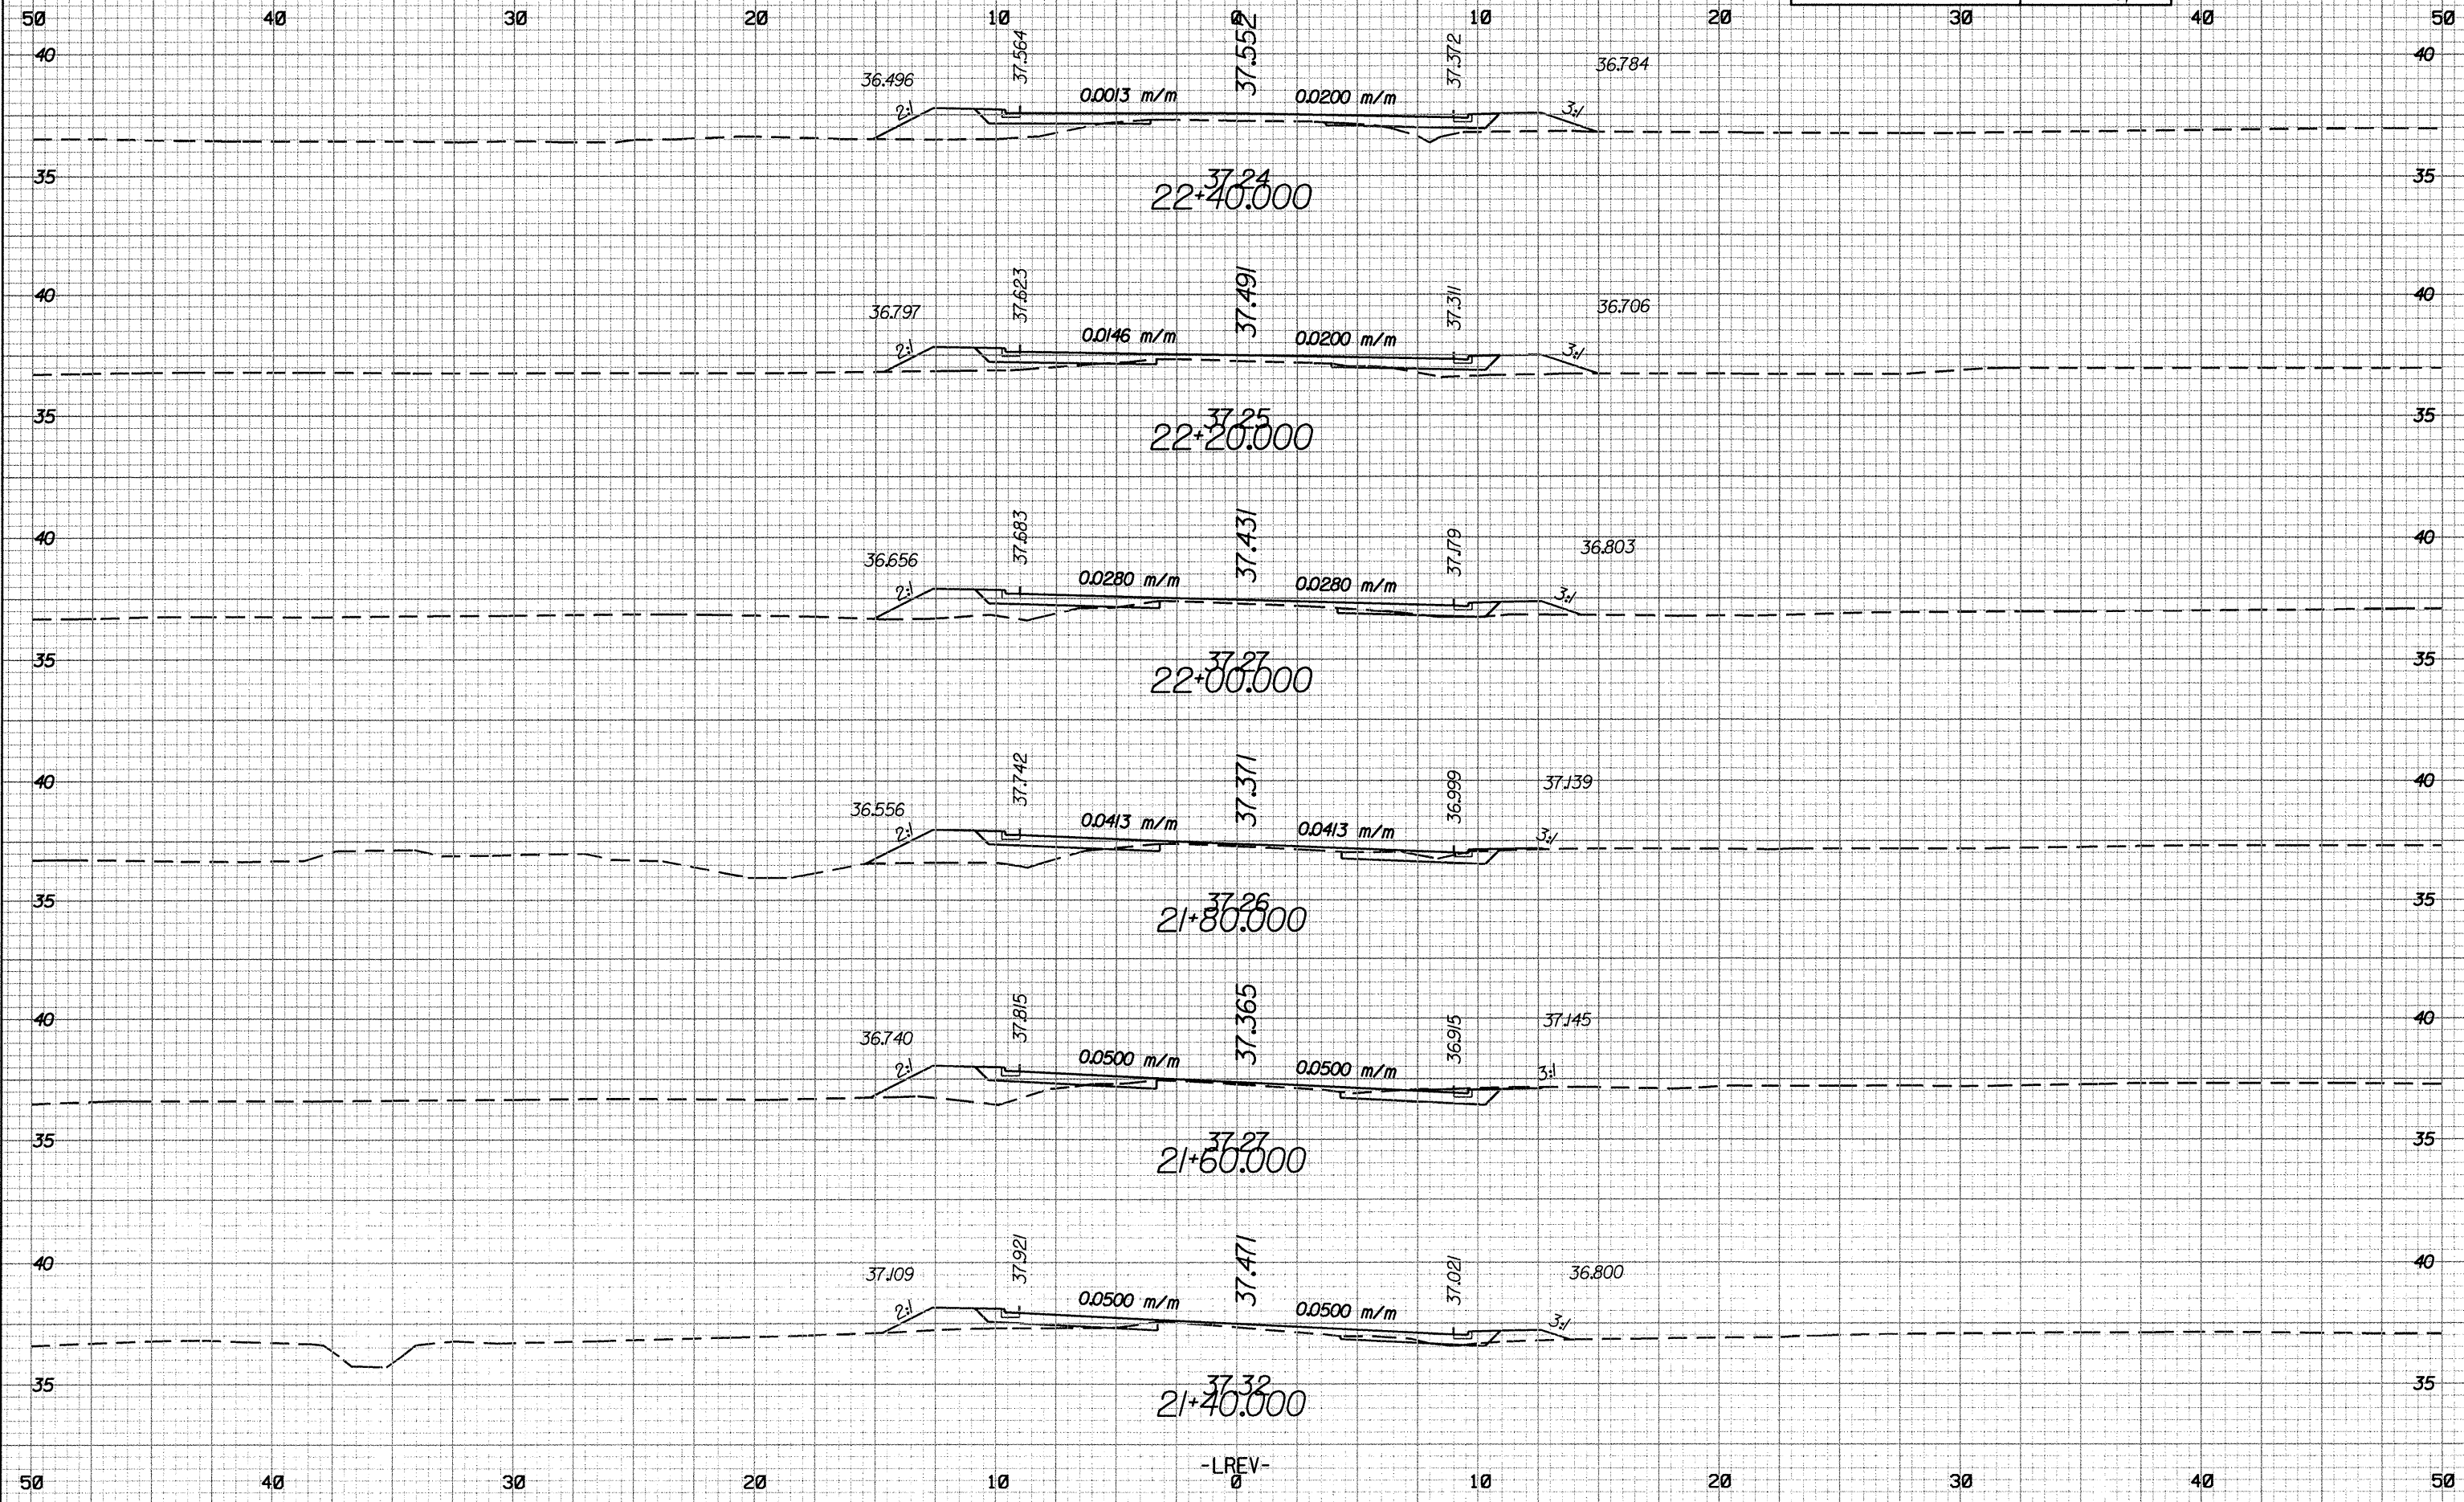
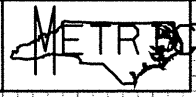


0.26298
R:\2012\12\15\121215_121215_121215.dwg
R:\2012\12\15\121215_121215_121215.dwg

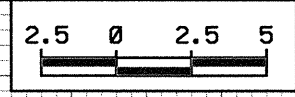

-LREV-
0