
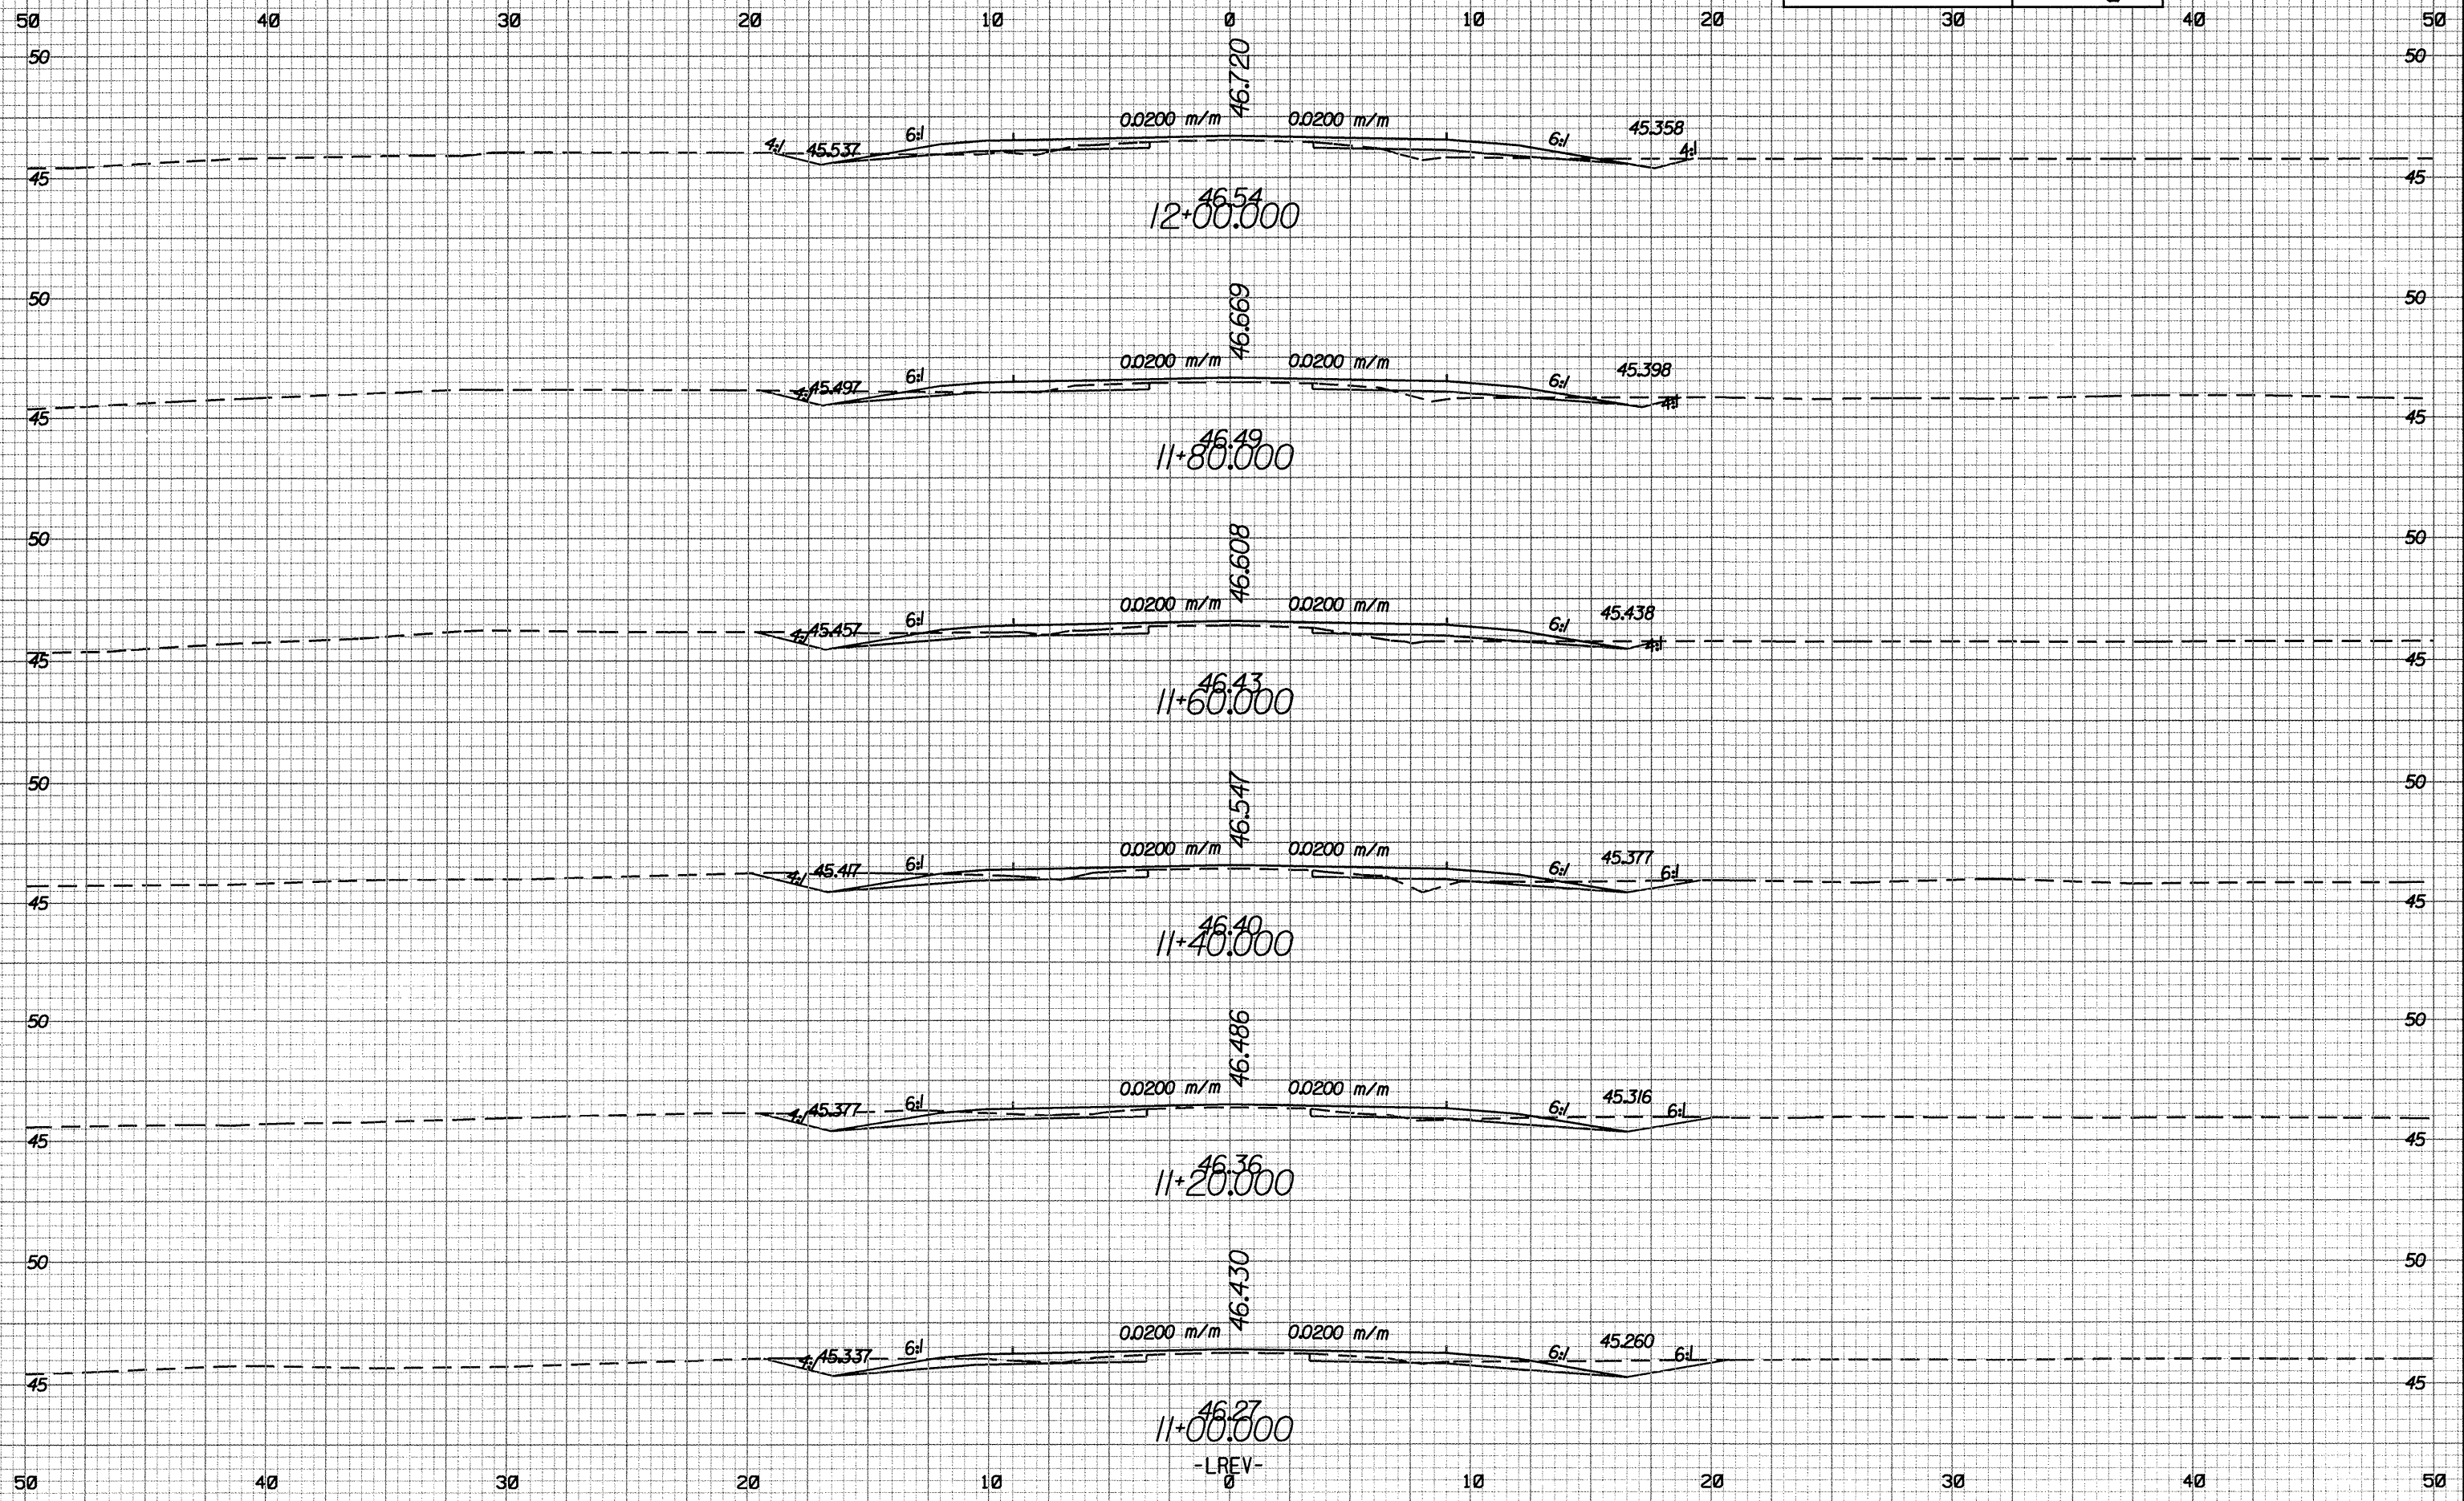
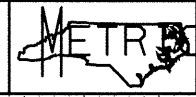


10/26/09

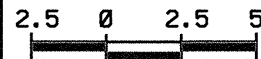

18-SEP-2009 09:27  
MT\_C:\p\25620\11000\11000.dgn

-LREV-