



PROJECT REFERENCE NO. R-2237B	SHEET NO. EC-60/CONST 31
RW SHEET NO.	
ROADWAY DESIGN ENGINEER	HYDRAULICS ENGINEER

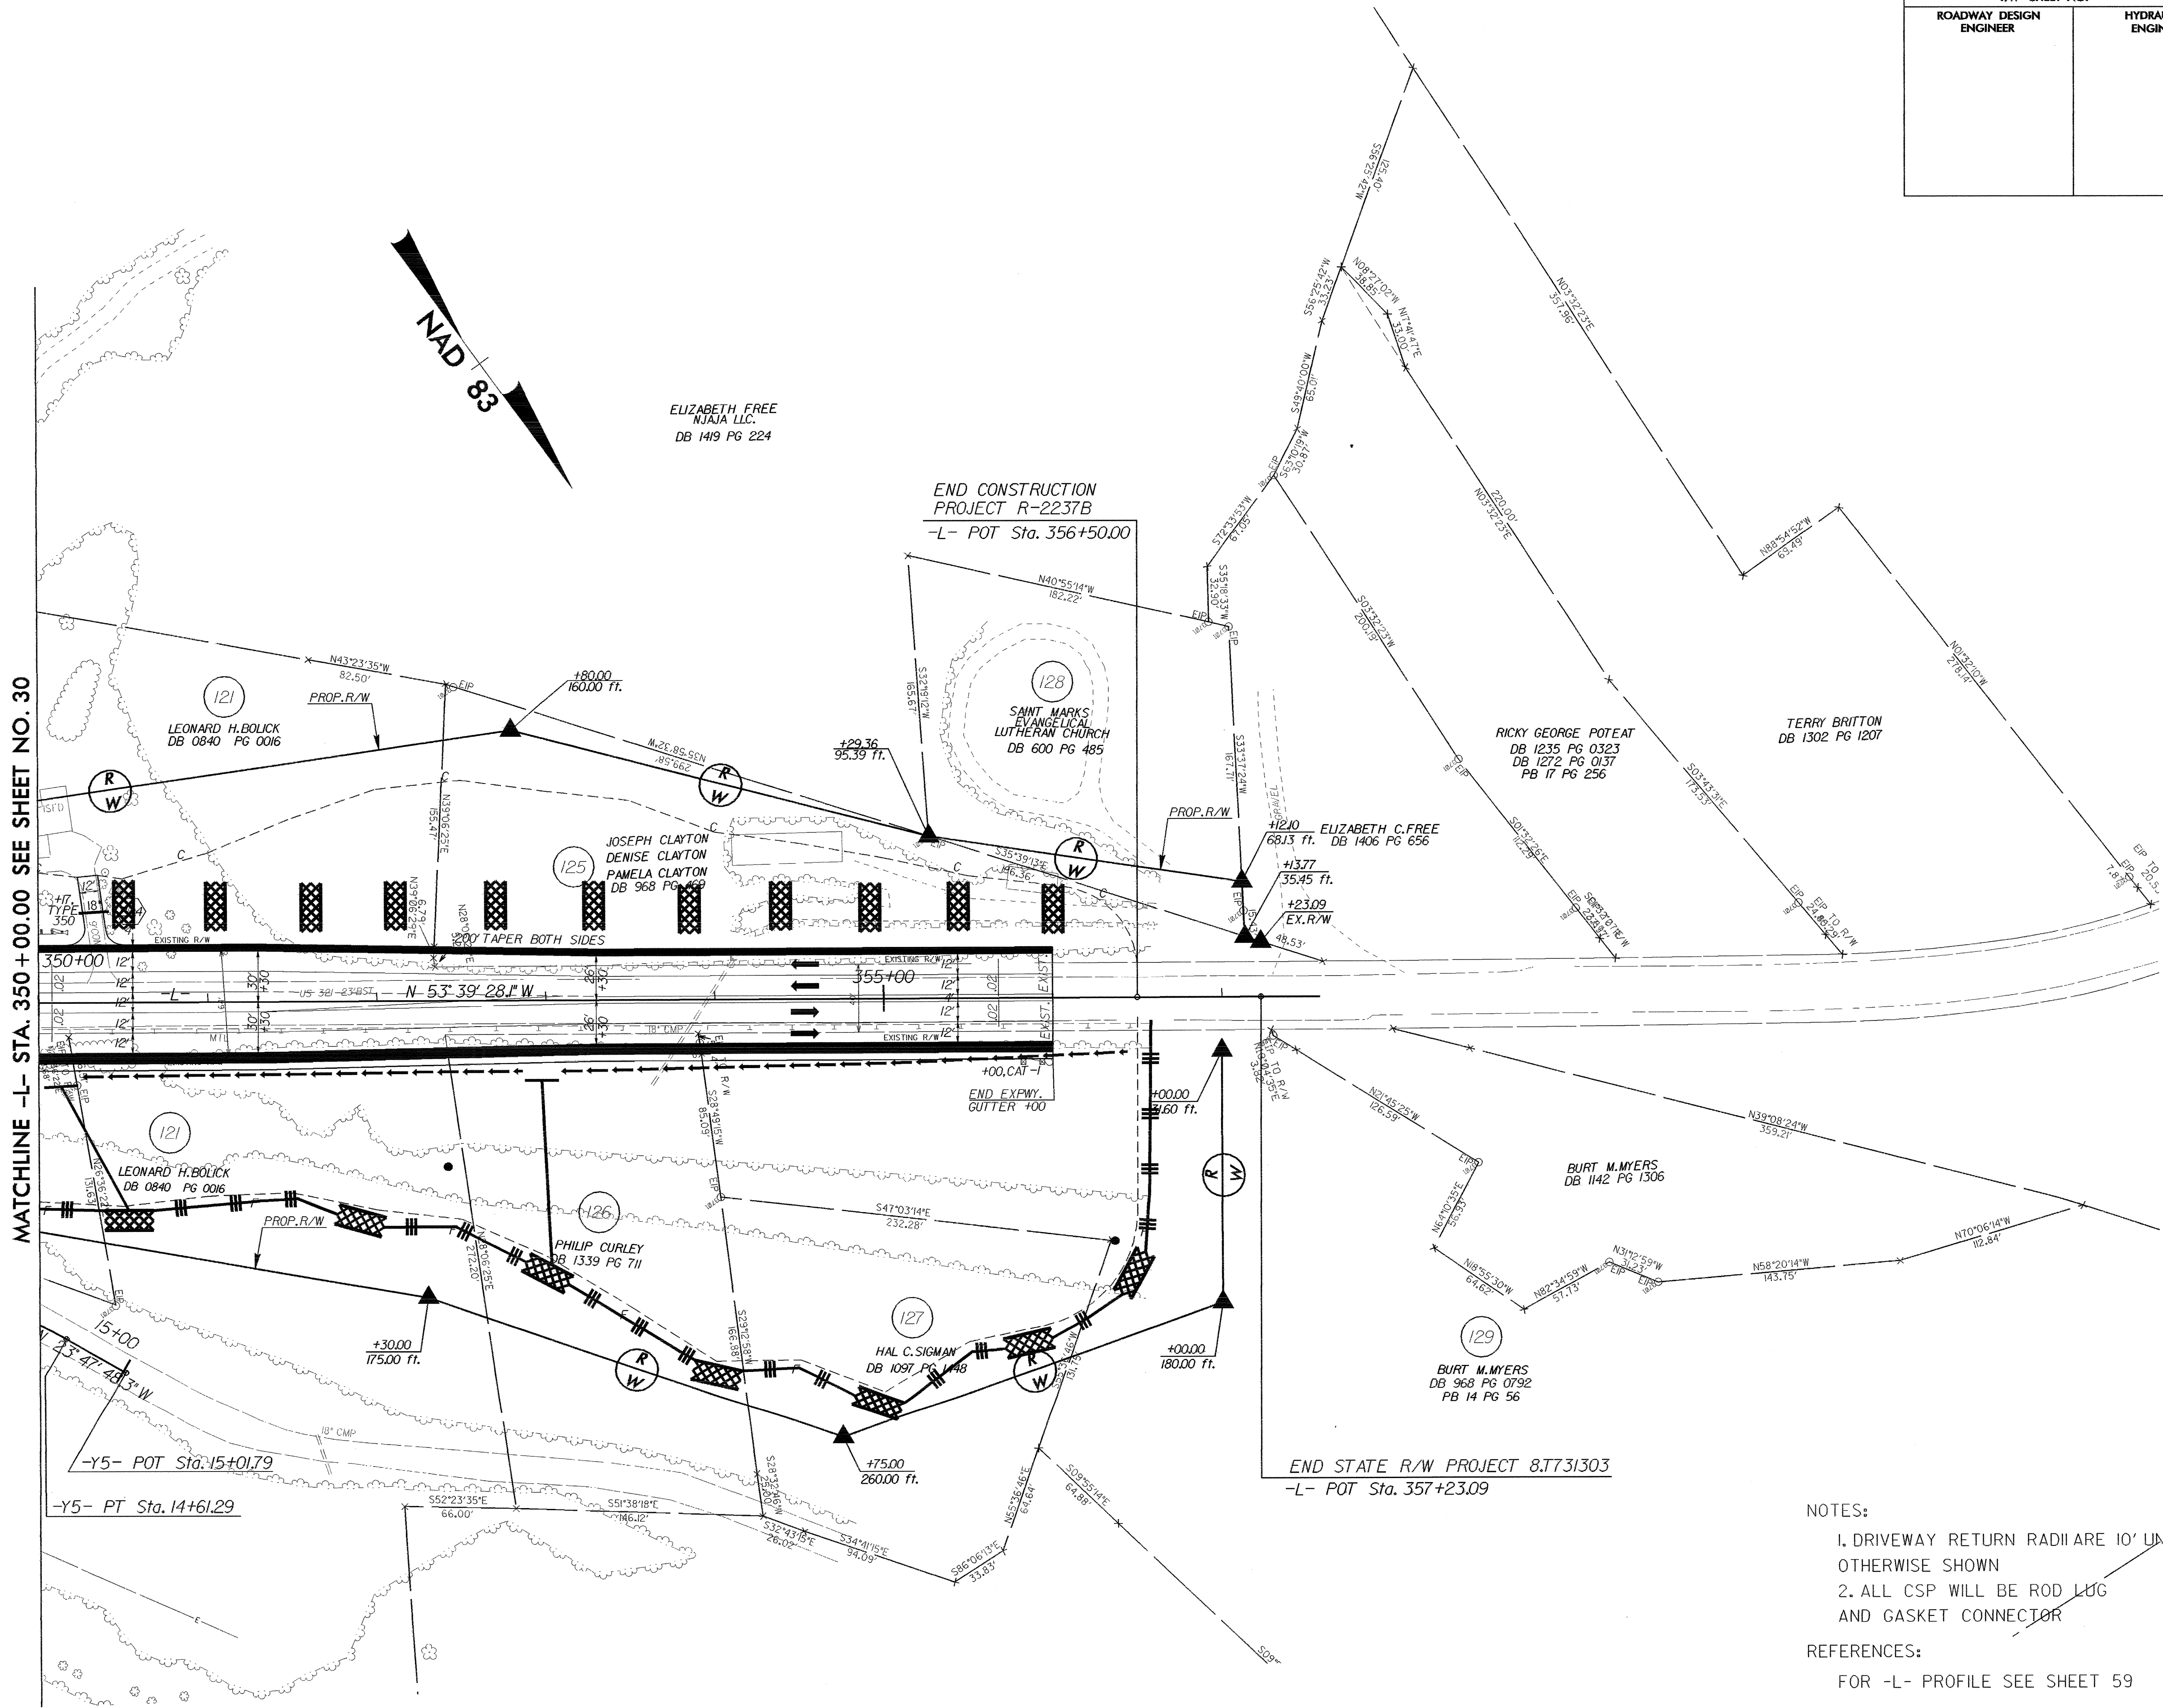

MATCHLINE -L- STA. 350+00.00 SEE SHEET NO. 30

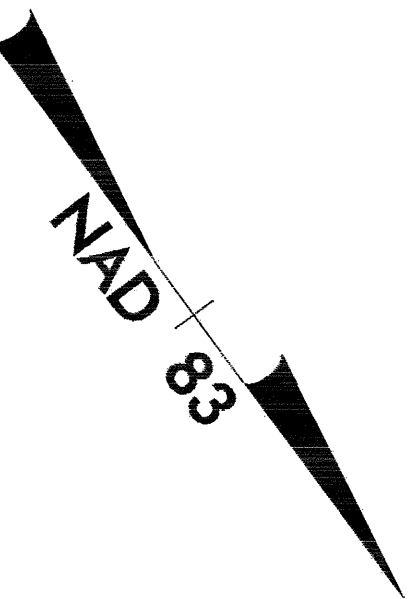

END CONSTRUCTION
PROJECT R-2237B
-L- POT Sta. 356+50.00

END STATE R/W PROJECT 8.T731303
-L- POT Sta. 357+23.09

- NOTES:
1. DRIVEWAY RETURN RADII ARE 10' UNLESS OTHERWISE SHOWN
 2. ALL CSP WILL BE ROD LOG AND GASKET CONNECTOR
- REFERENCES:
FOR -L- PROFILE SEE SHEET 59