

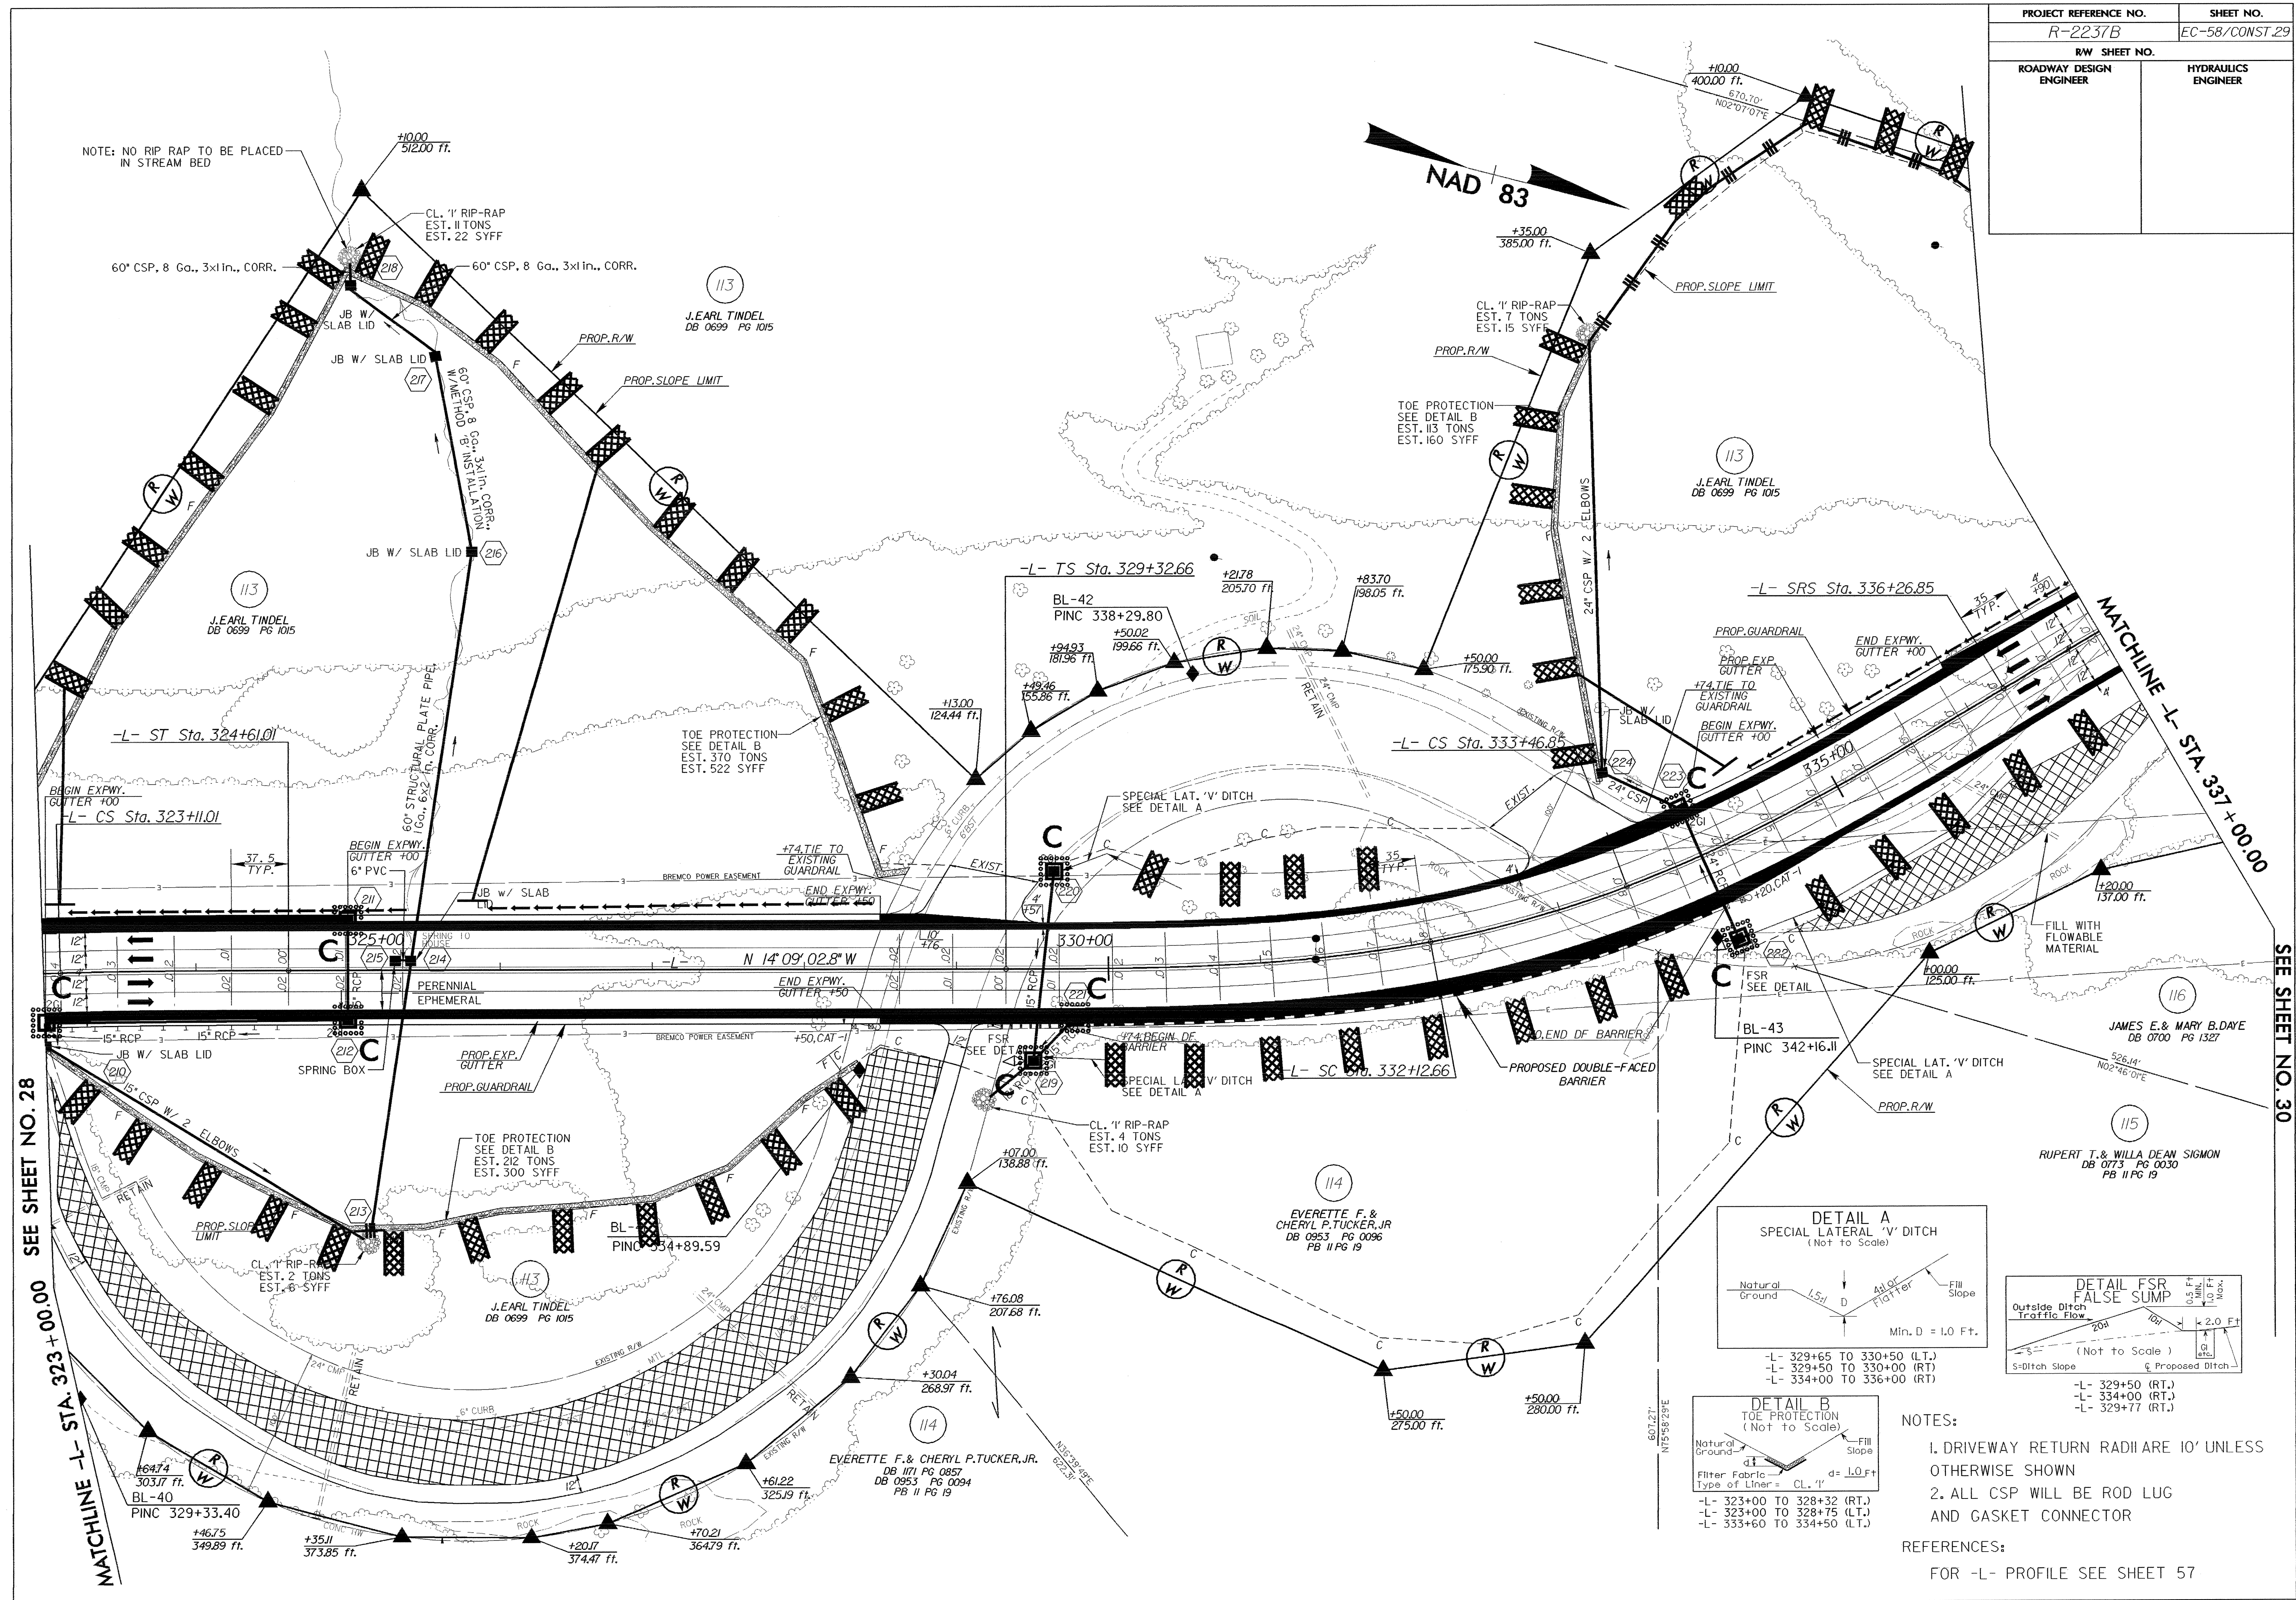
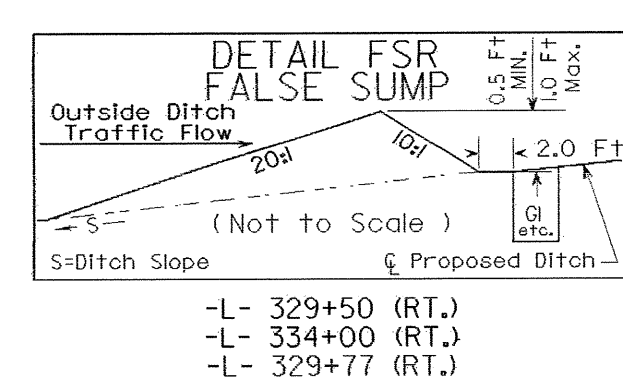


PROJECT REFERENCE NO.		SHEET NO.	
R-2237B		EC-58/CONST.29	
RW SHEET NO.			
ROADWAY DESIGN ENGINEER		HYDRAULICS ENGINEER	

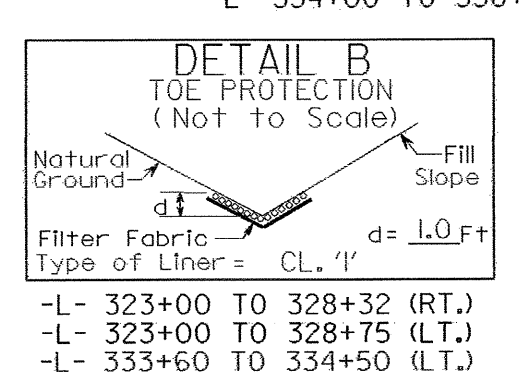

SEE SHEET NO. 28  
MATCHLINE -L- STA. 323+00.00

SEE SHEET NO. 30

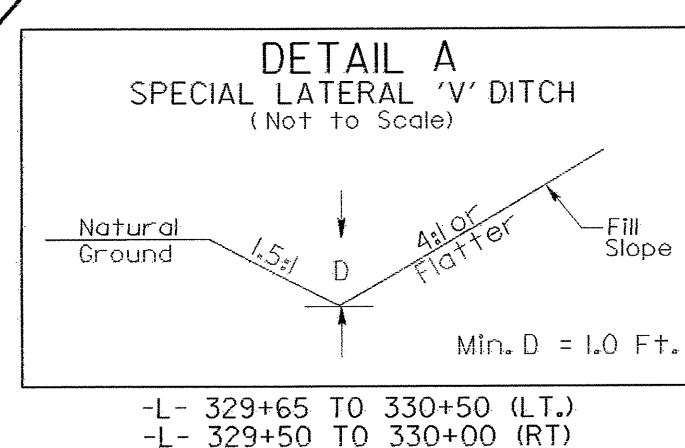

**NOTES:**

1. DRIVEWAY RETURN RADII ARE 10' UNLESS OTHERWISE SHOWN
2. ALL CSP WILL BE ROD LUG AND GASKET CONNECTOR

**REFERENCES:**  
FOR -L- PROFILE SEE SHEET 57