

501



30" X 15"

36" X 36"

ONE "U" POST PER SIGN

502




30" X 15"

36" X 36"

ONE "U" POST PER SIGN

SEAL

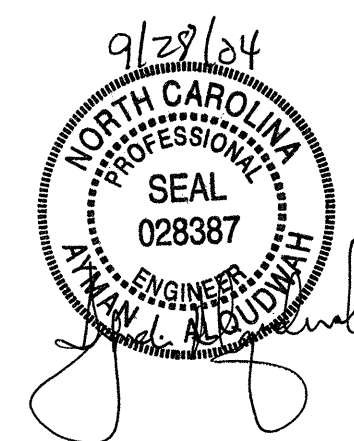

TYPE "F" SIGNS