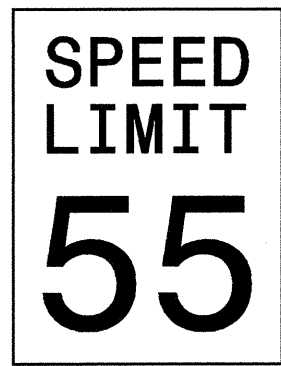
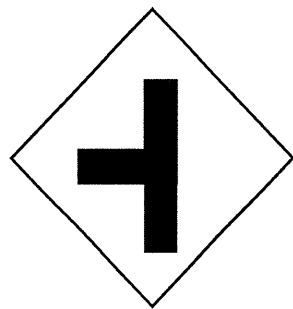



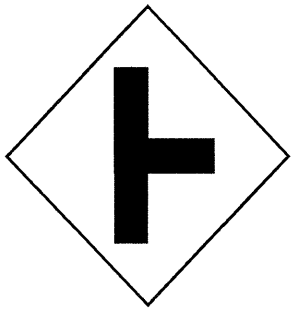

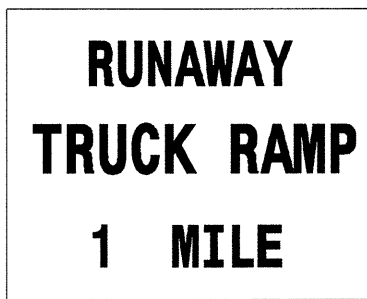
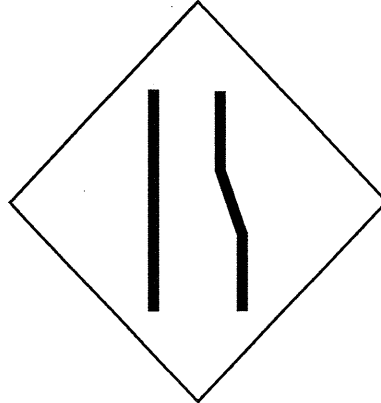
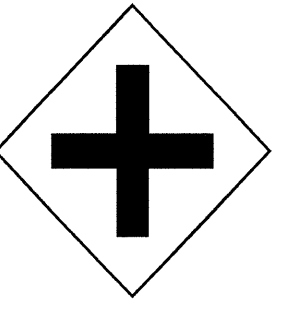
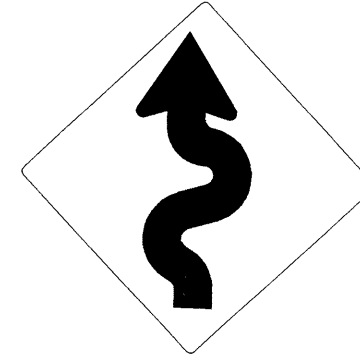

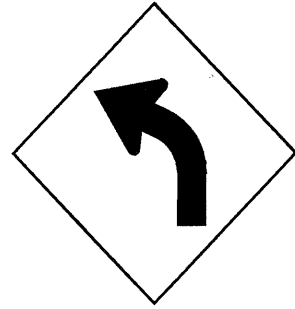
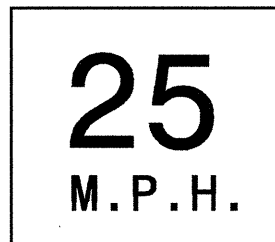
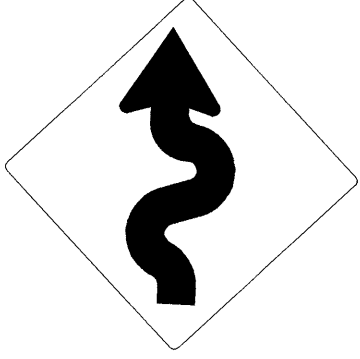

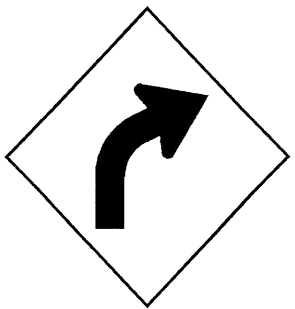
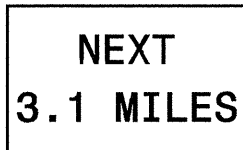
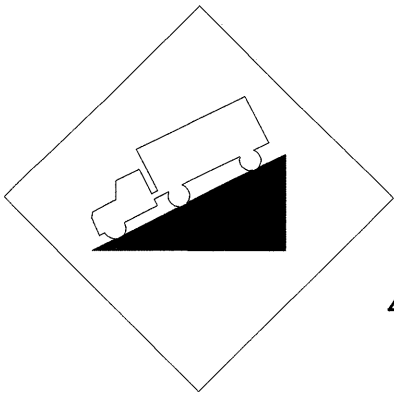



| | | | | | | |
|---|---|---|---|---------------------------------------------------------------------------------------------------|------------------------------|--|
| <p>401 QUANTITY REQ'D 4</p>  <p>36 X 48 R2-1</p> <p>TWO "U" POSTS PER SIGN</p> | <p>445 QUANTITY REQ'D 2</p>  <p>36 X 36 W2-2</p> <p>ONE "U" POST PER SIGN</p> | <p>455 QUANTITY REQ'D 1</p>  <p>36 X 36 W8-12</p> <p>ONE "U" POST PER SIGN</p> | <p>460 QUANTITY REQ'D 1</p>  <p>24 X 18 W7-2b</p> <p>MOUNT BELOW SIGN 459 IN 1 INSTALLATION</p> | | | |
| <p>408 QUANTITY REQ'D 5</p>  <p>30 X 30 R1-1</p> <p>ONE "U" POST PER SIGN</p> | <p>446 QUANTITY REQ'D 2</p>  <p>36 X 36 W2-2</p> <p>ONE "U" POST PER SIGN</p> | <p>456 QUANTITY REQ'D 1</p>  <p>30 X 30 W14-1</p> <p>ONE "U" POST PER SIGN</p> | <p>461 QUANTITY REQ'D 1</p>  <p>78 X 48 W7-4</p> <p>THREE "U" POST PER SIGN</p> | | | |
| <p>435 QUANTITY REQ'D 1</p>  <p>36 X 36 W19-10(R)</p> <p>ONE "U" POSTS PER SIGN</p> | <p>448 QUANTITY REQ'D 2</p>  <p>36 X 36 W2-1</p> <p>ONE "U" POSTS PER SIGN</p> | <p>457 QUANTITY REQ'D 2</p>  <p>36 X 36 W1-5R</p> <p>ONE "U" POST PER SIGN</p> | <p>462 QUANTITY REQ'D 1</p>  <p>78 X 48 W7-4a</p> <p>THREE "U" POST PER SIGN</p> | | | |
| <p>443 QUANTITY REQ'D 4</p>  <p>36 X 36 W1-2L</p> <p>ONE "U" POST PER SIGN</p> | <p>451 QUANTITY REQ'D 1</p>  <p>18 X 18 W13-1</p> <p>MOUNT BELOW SIGN 456 IN 1 INSTALLATION</p> | <p>458 QUANTITY REQ'D 1</p>  <p>30 X 30 W1-5R</p> <p>ONE "U" POST PER SIGN</p> | <p>463 QUANTITY REQ'D 1</p>  <p>78 X 60 W7-4b</p> <p>THREE "U" POST PER SIGN</p> | | | |
| <p>444 QUANTITY REQ'D 3</p>  <p>36 X 36 W1-2R</p> <p>ONE "U" POST PER SIGN</p> | <p>454 QUANTITY REQ'D 1</p>  <p>24 X 18 W7-3a</p> <p>MOUNT BELOW SIGN 458 IN 1 INSTALLATION</p> | <p>459 QUANTITY REQ'D 1</p>  <p>48 X 48 W7-1</p> <p>TWO "U" POSTS PER SIGN</p> | | <p>SEAL</p>  | <p>TYPE "E" SIGNS</p> | |