


REFERENCE: FOR PLAN VIEW SEE
PLAN SHEET 27

DRIVE 2

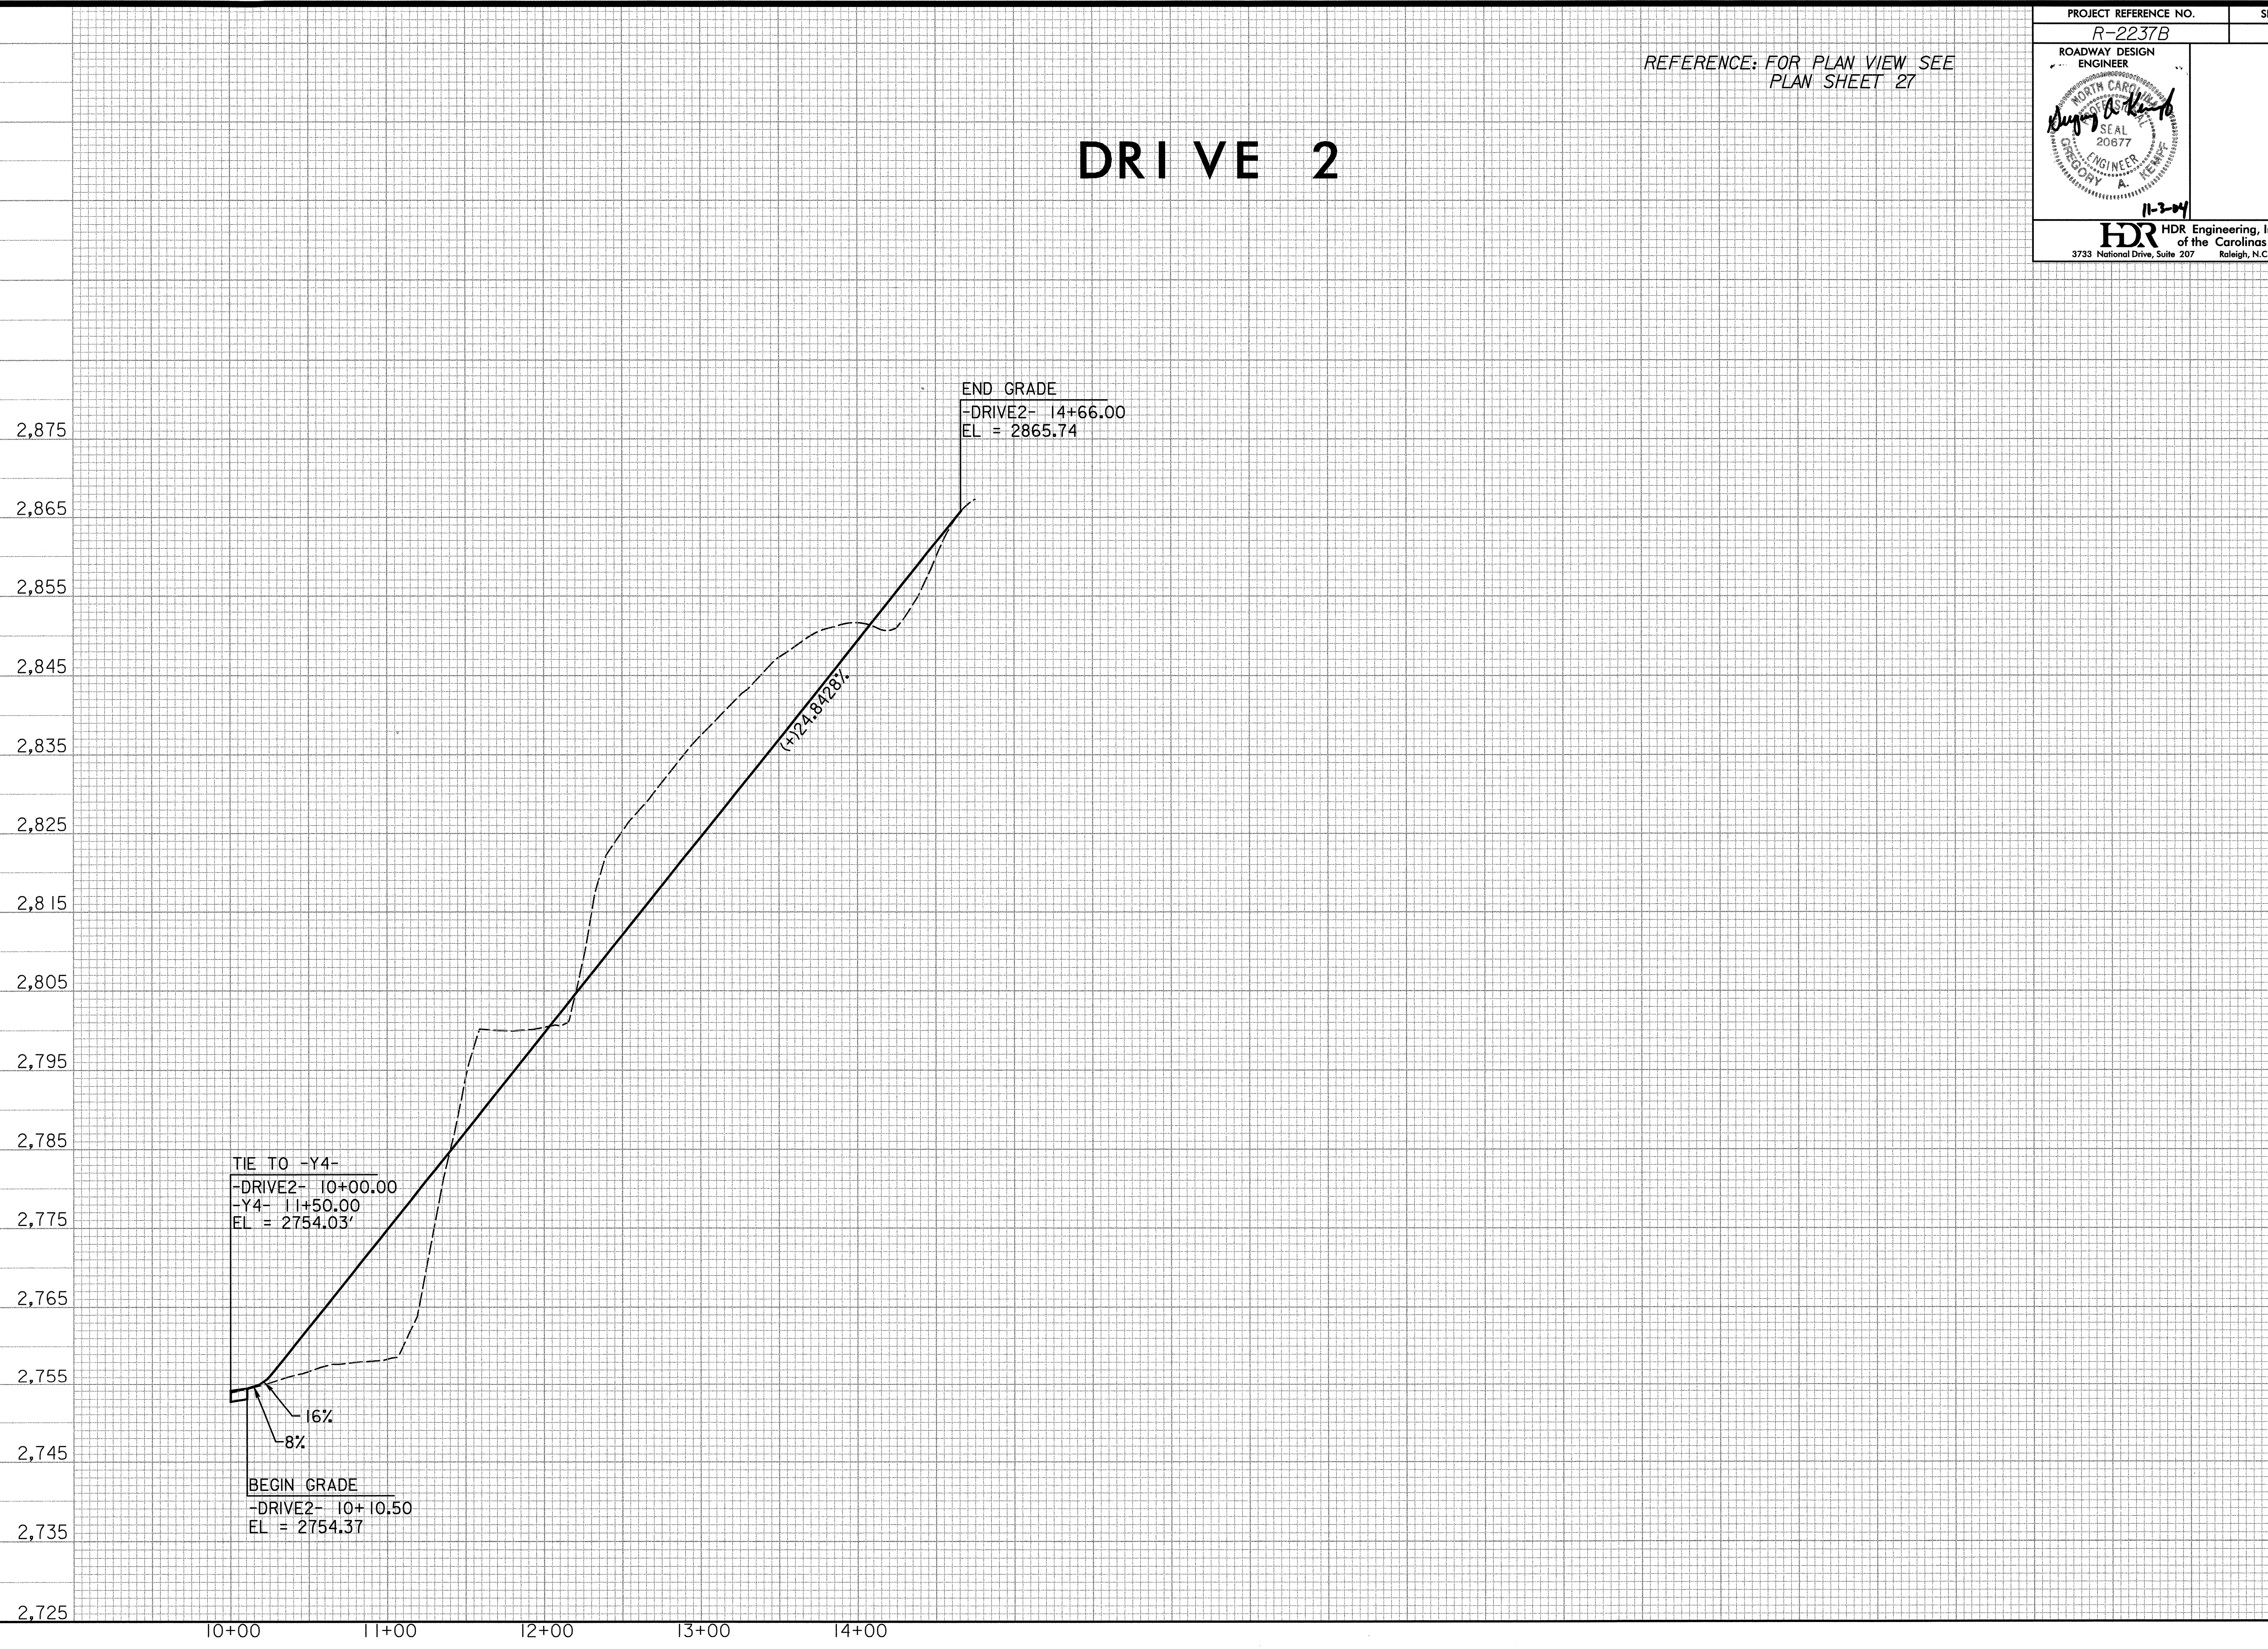

5/14/99
11/2/2004
8:36:04 AM
R-2237B.dwg
R-2237B.dwg
R-2237B.dwg