

REFERENCE: FOR PLAN VIEW SEE
PLAN SHEET 2-J

PI = 15+00.00
EL = 2,825.93'
K = 66
VC = 280.00'
END -DET5- STA 16+60.00
-L- 328+77.09
OFFSET = 25.73' LT
EL = 2836.50'

PI = 10+80.00
EL = 2,810.02'
K = 9
VC = 80.00'


BEG -DET5- STA 10+00.00
-L- 322+40.94
OFFSET = 74.54' LT
EL = 2811.05'

PI = 10+15.00
EL = 2,811.62'
K = 5
VC = 30.00'

PI = 12+00.00
EL = 2,817.32'
K = 50
VC = 160.00'

PI = 16+50.00
EL = 2,836.59'
K = 3
VC = 20.00'

- DET 5 -

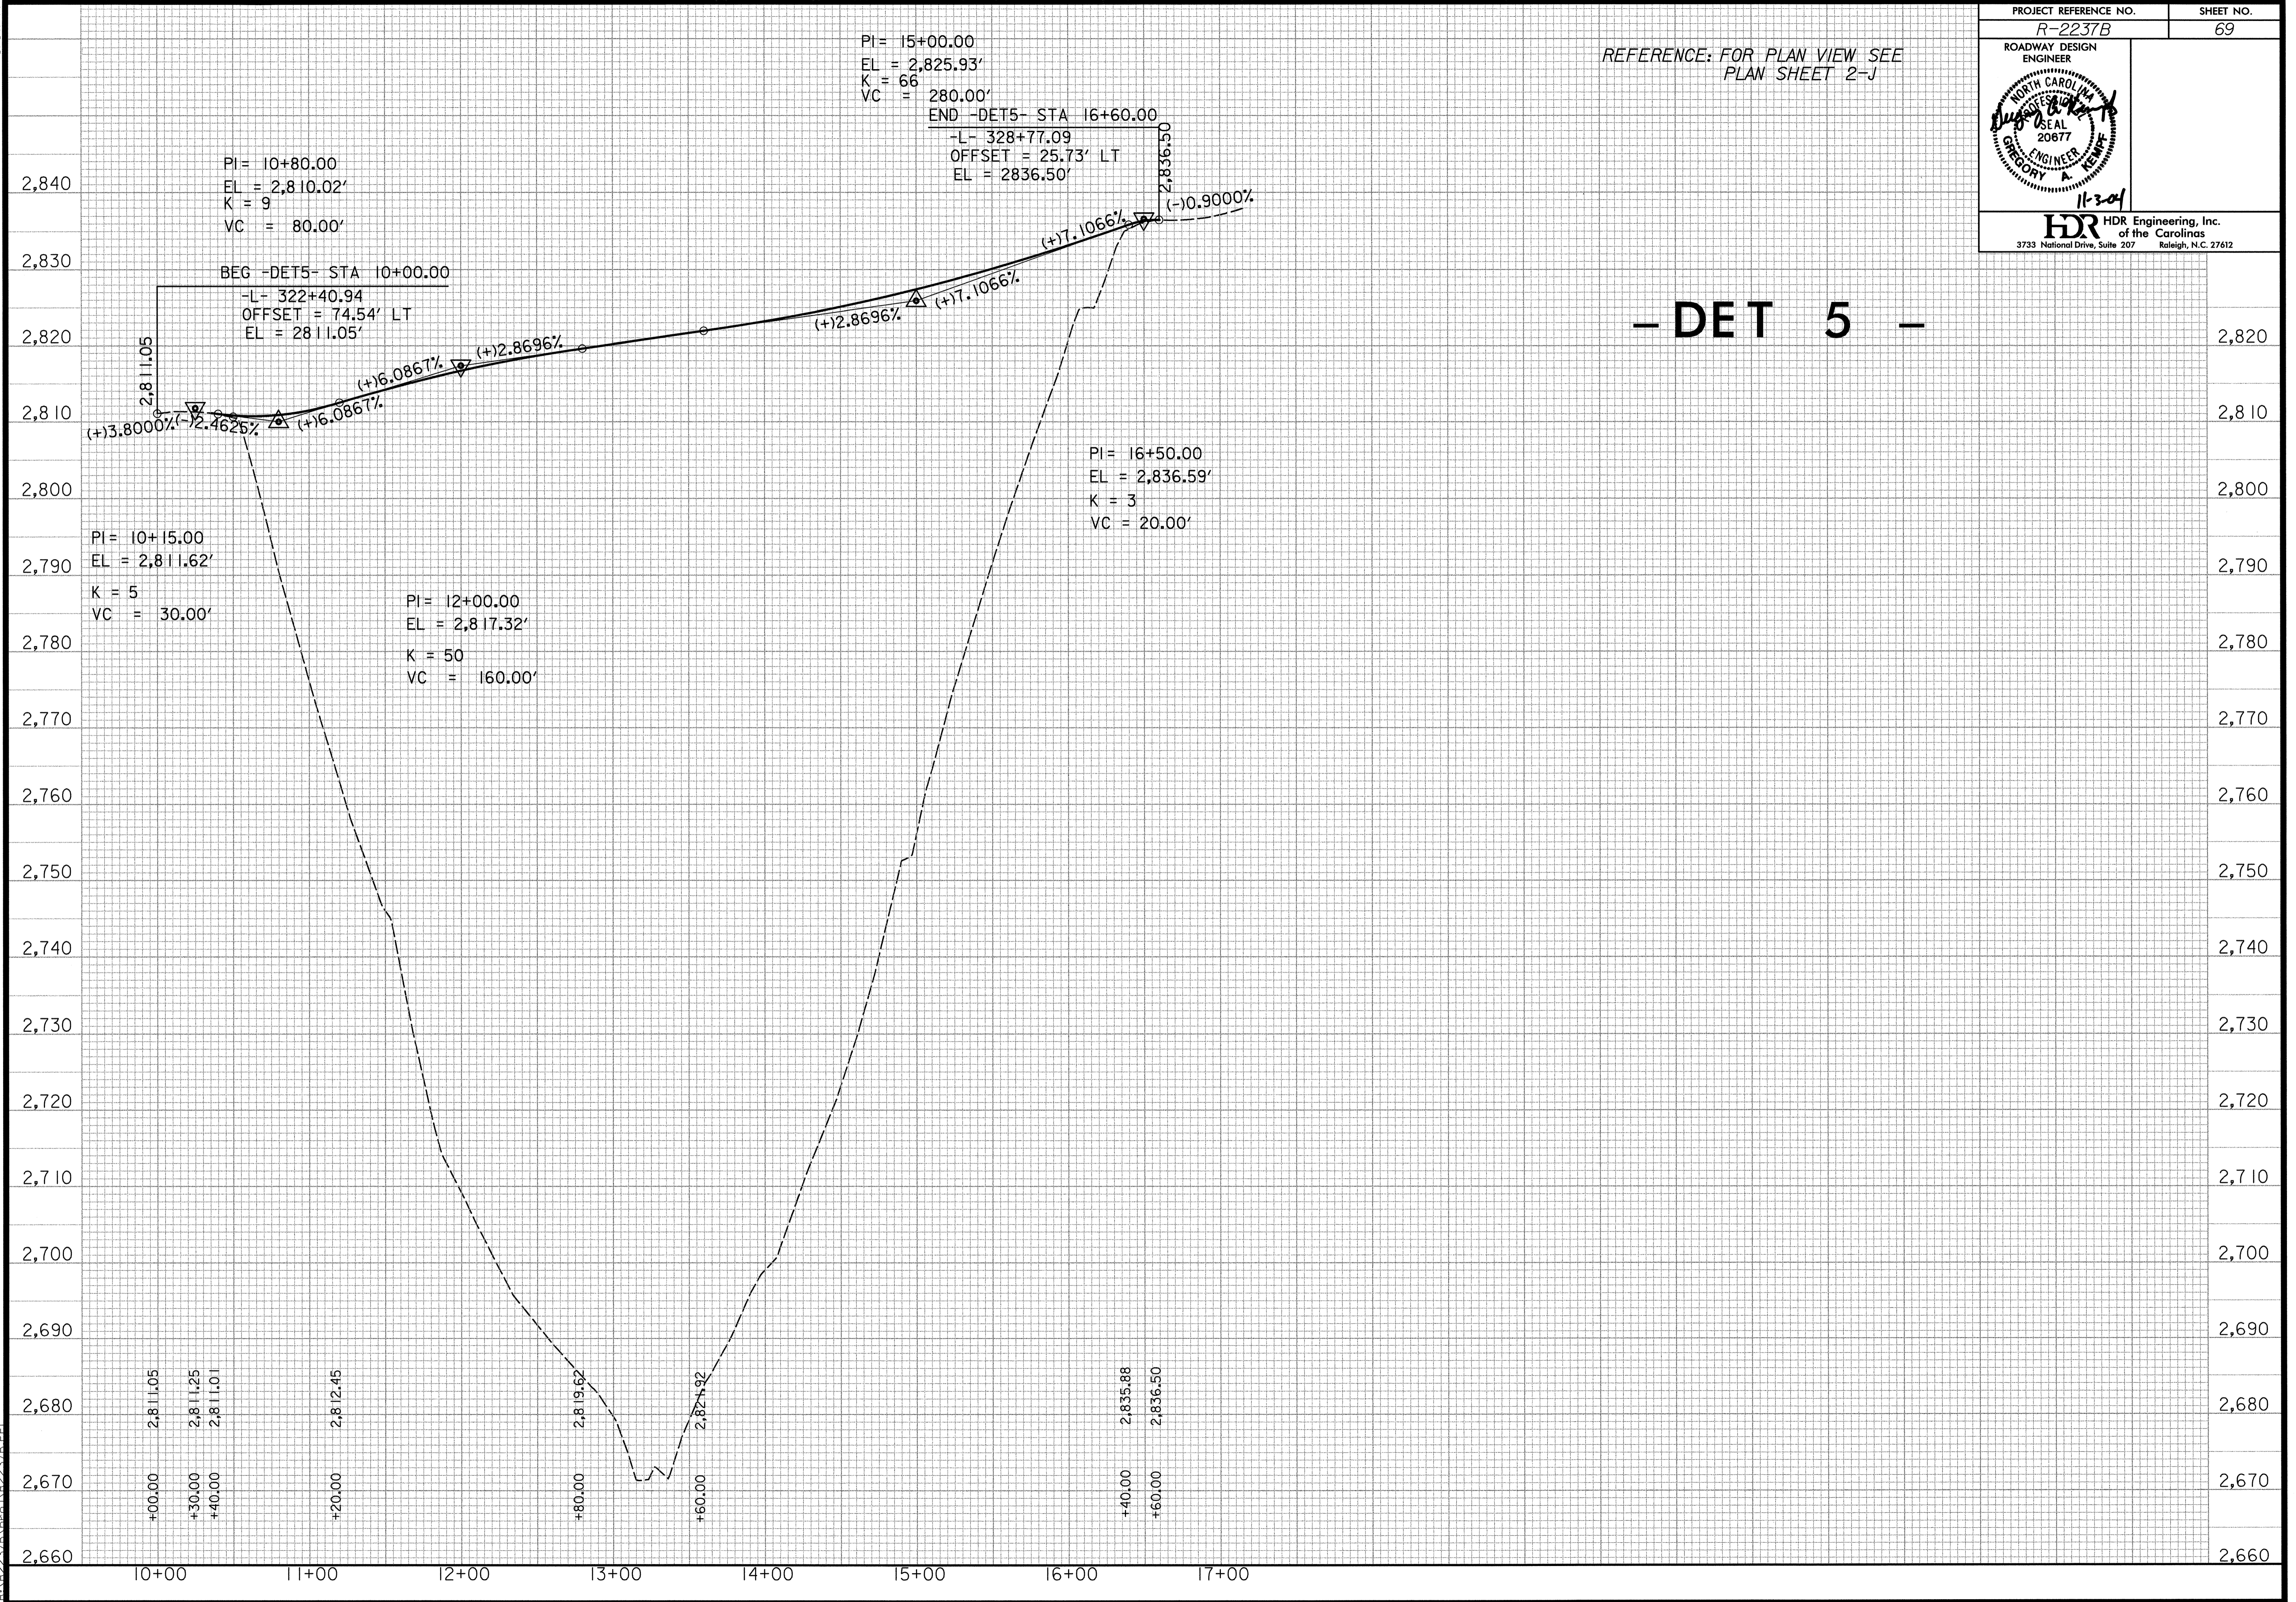

5/14/99
11/2/2004
3:21:19 PM
R-2237B-PEI