


11-3-04
 HDR Engineering, Inc.
 of the Carolinas
 3733 National Drive, Suite 207 Raleigh, N.C. 27612

TRAN SITE CONSULTING
 ENGINEERS, INCORPORATED
 1200 Piedmont Drive, Suite G-10 Raleigh, N.C. 27609

NOTE:
 DESIGN EXCEPTION REQUIRED FOR MAX.GRADE
 STA.-L- 328+60 TO STA.-L- 337+15
 REFERENCE: FOR PLAN VIEW SEE
 PLAN SHEET 30

BM-14 RR SPIKE IN BASE OF A 16" BLACK LOCUST TREE.
 59.63 FEET LEFT OF -L- STA.339+70.52
 ELEV.2908.35

- L -

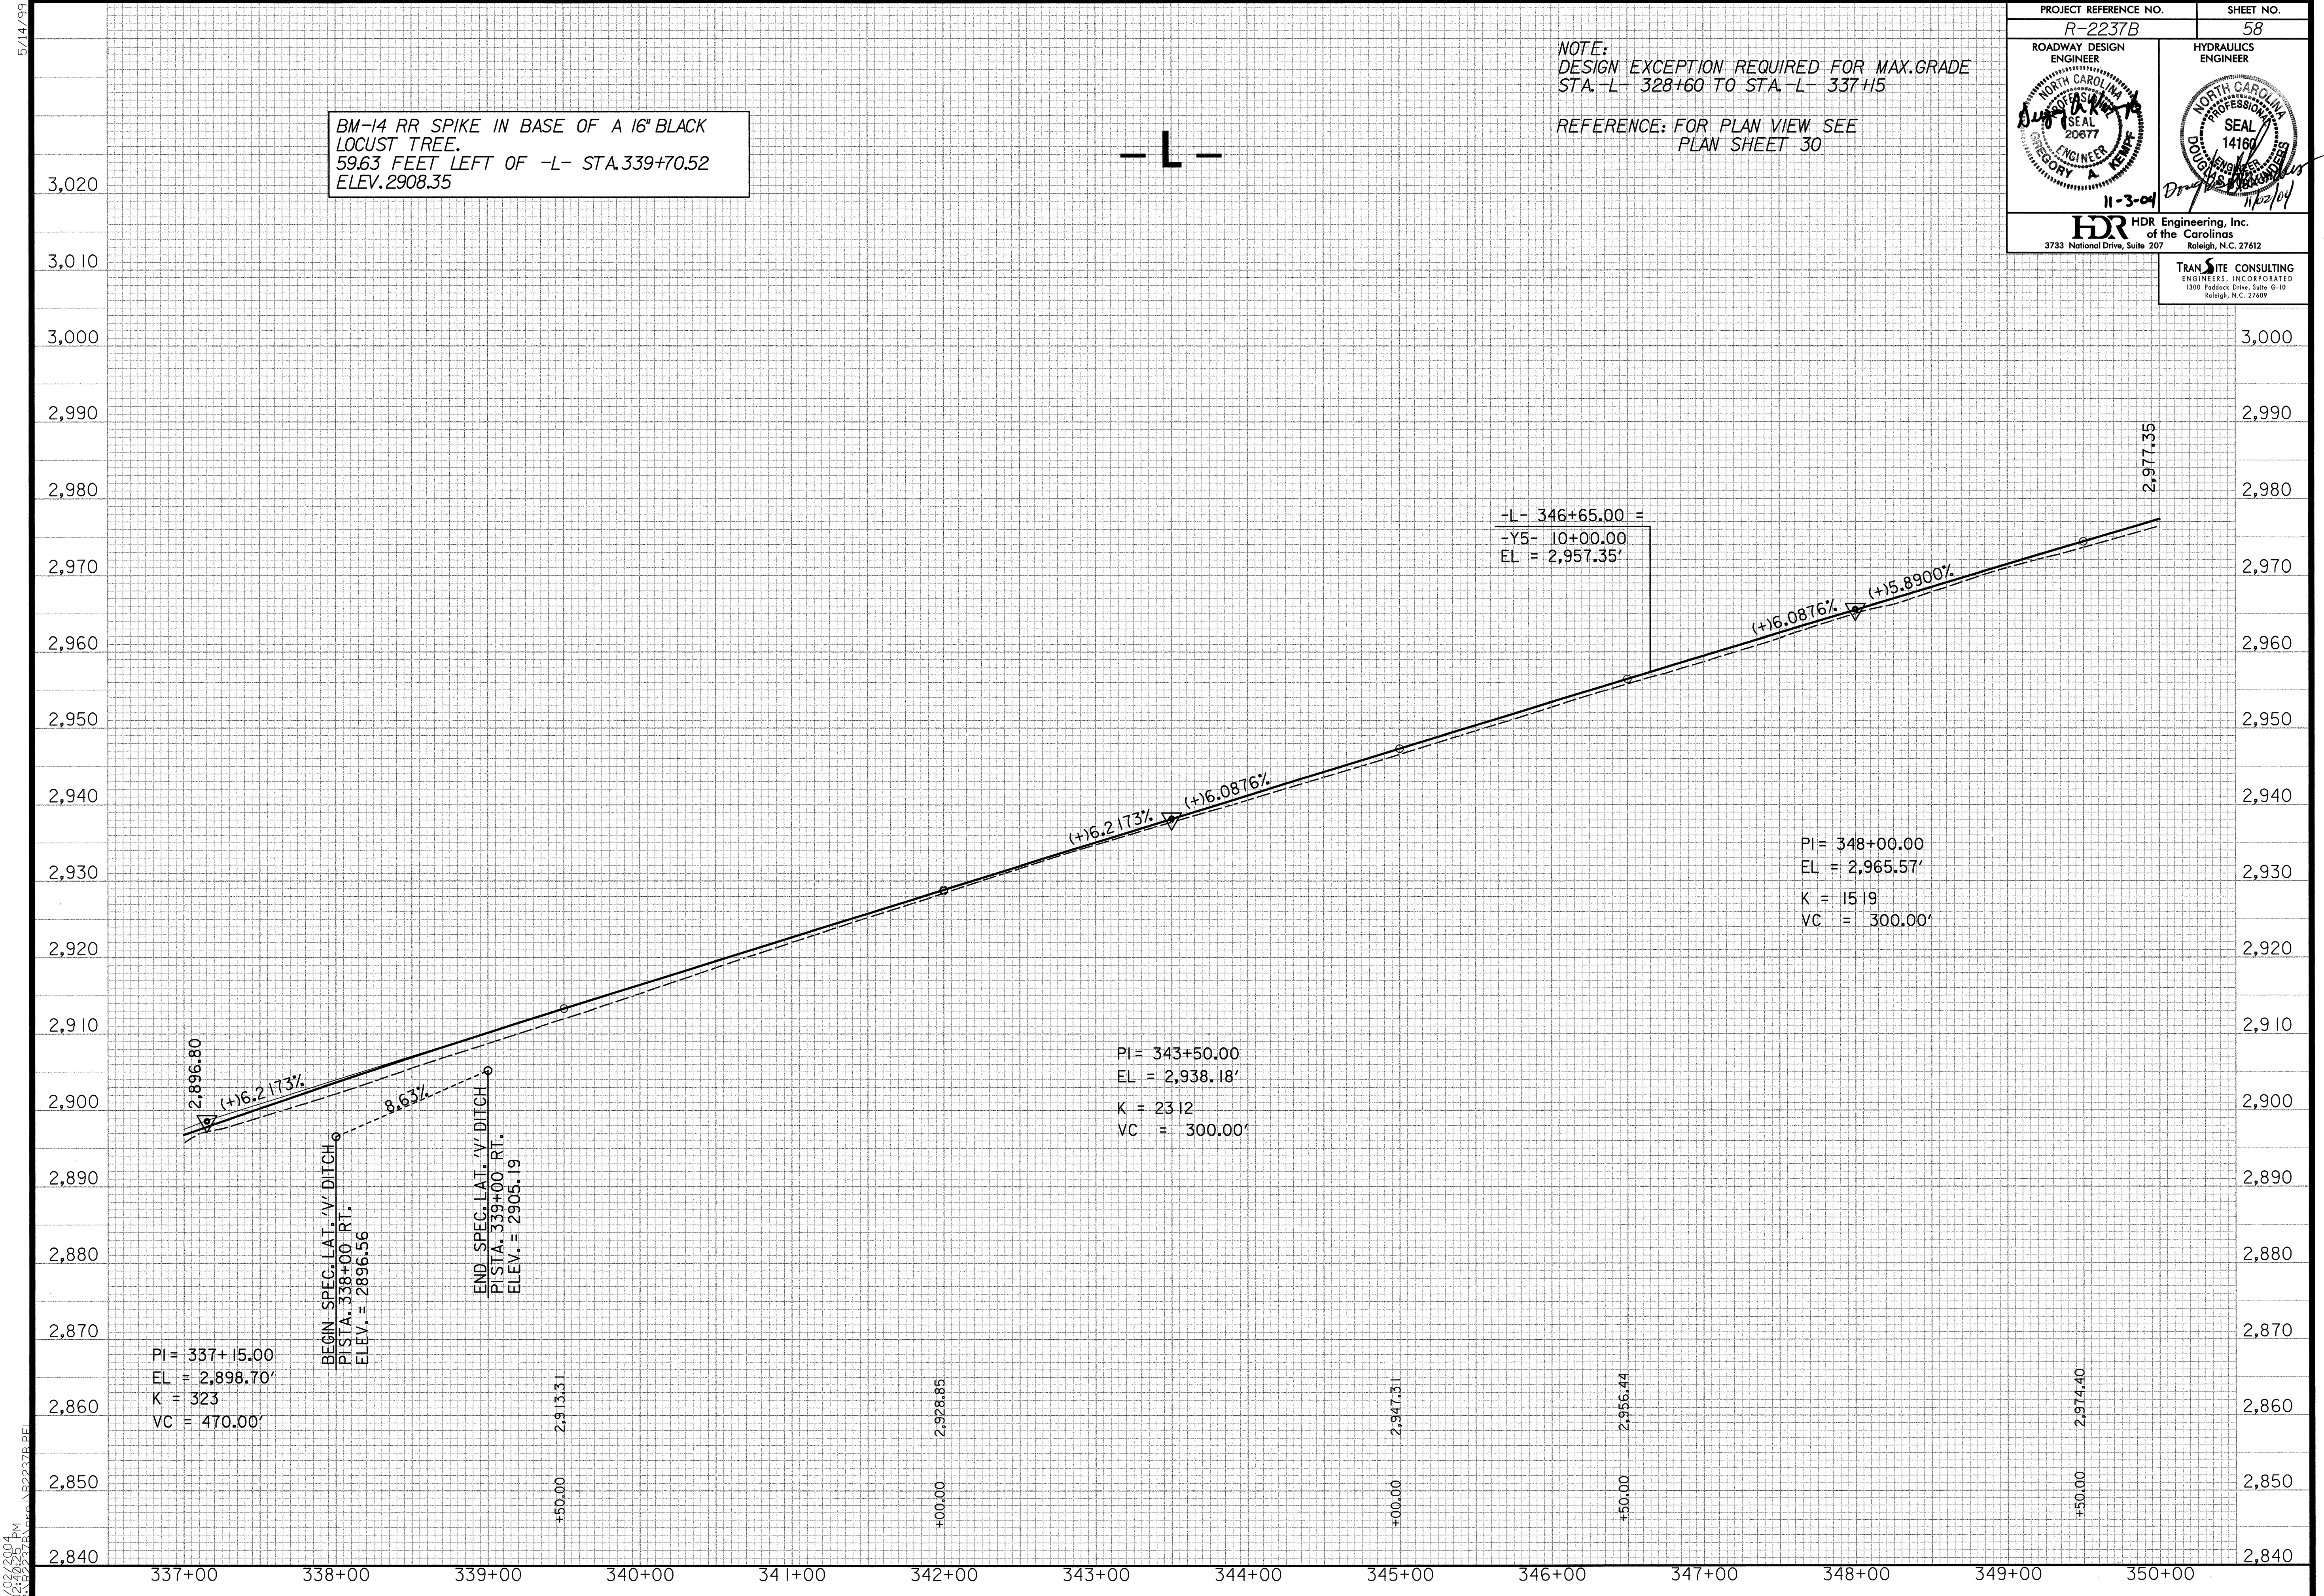

5/14/99
 11/02/2004
 12:46:26 PM
 C:\P2237B\Drawings\Profile\Profile.dwg