


REFERENCE: FOR PLAN VIEW SEE
PLAN SHEET 28

- L -

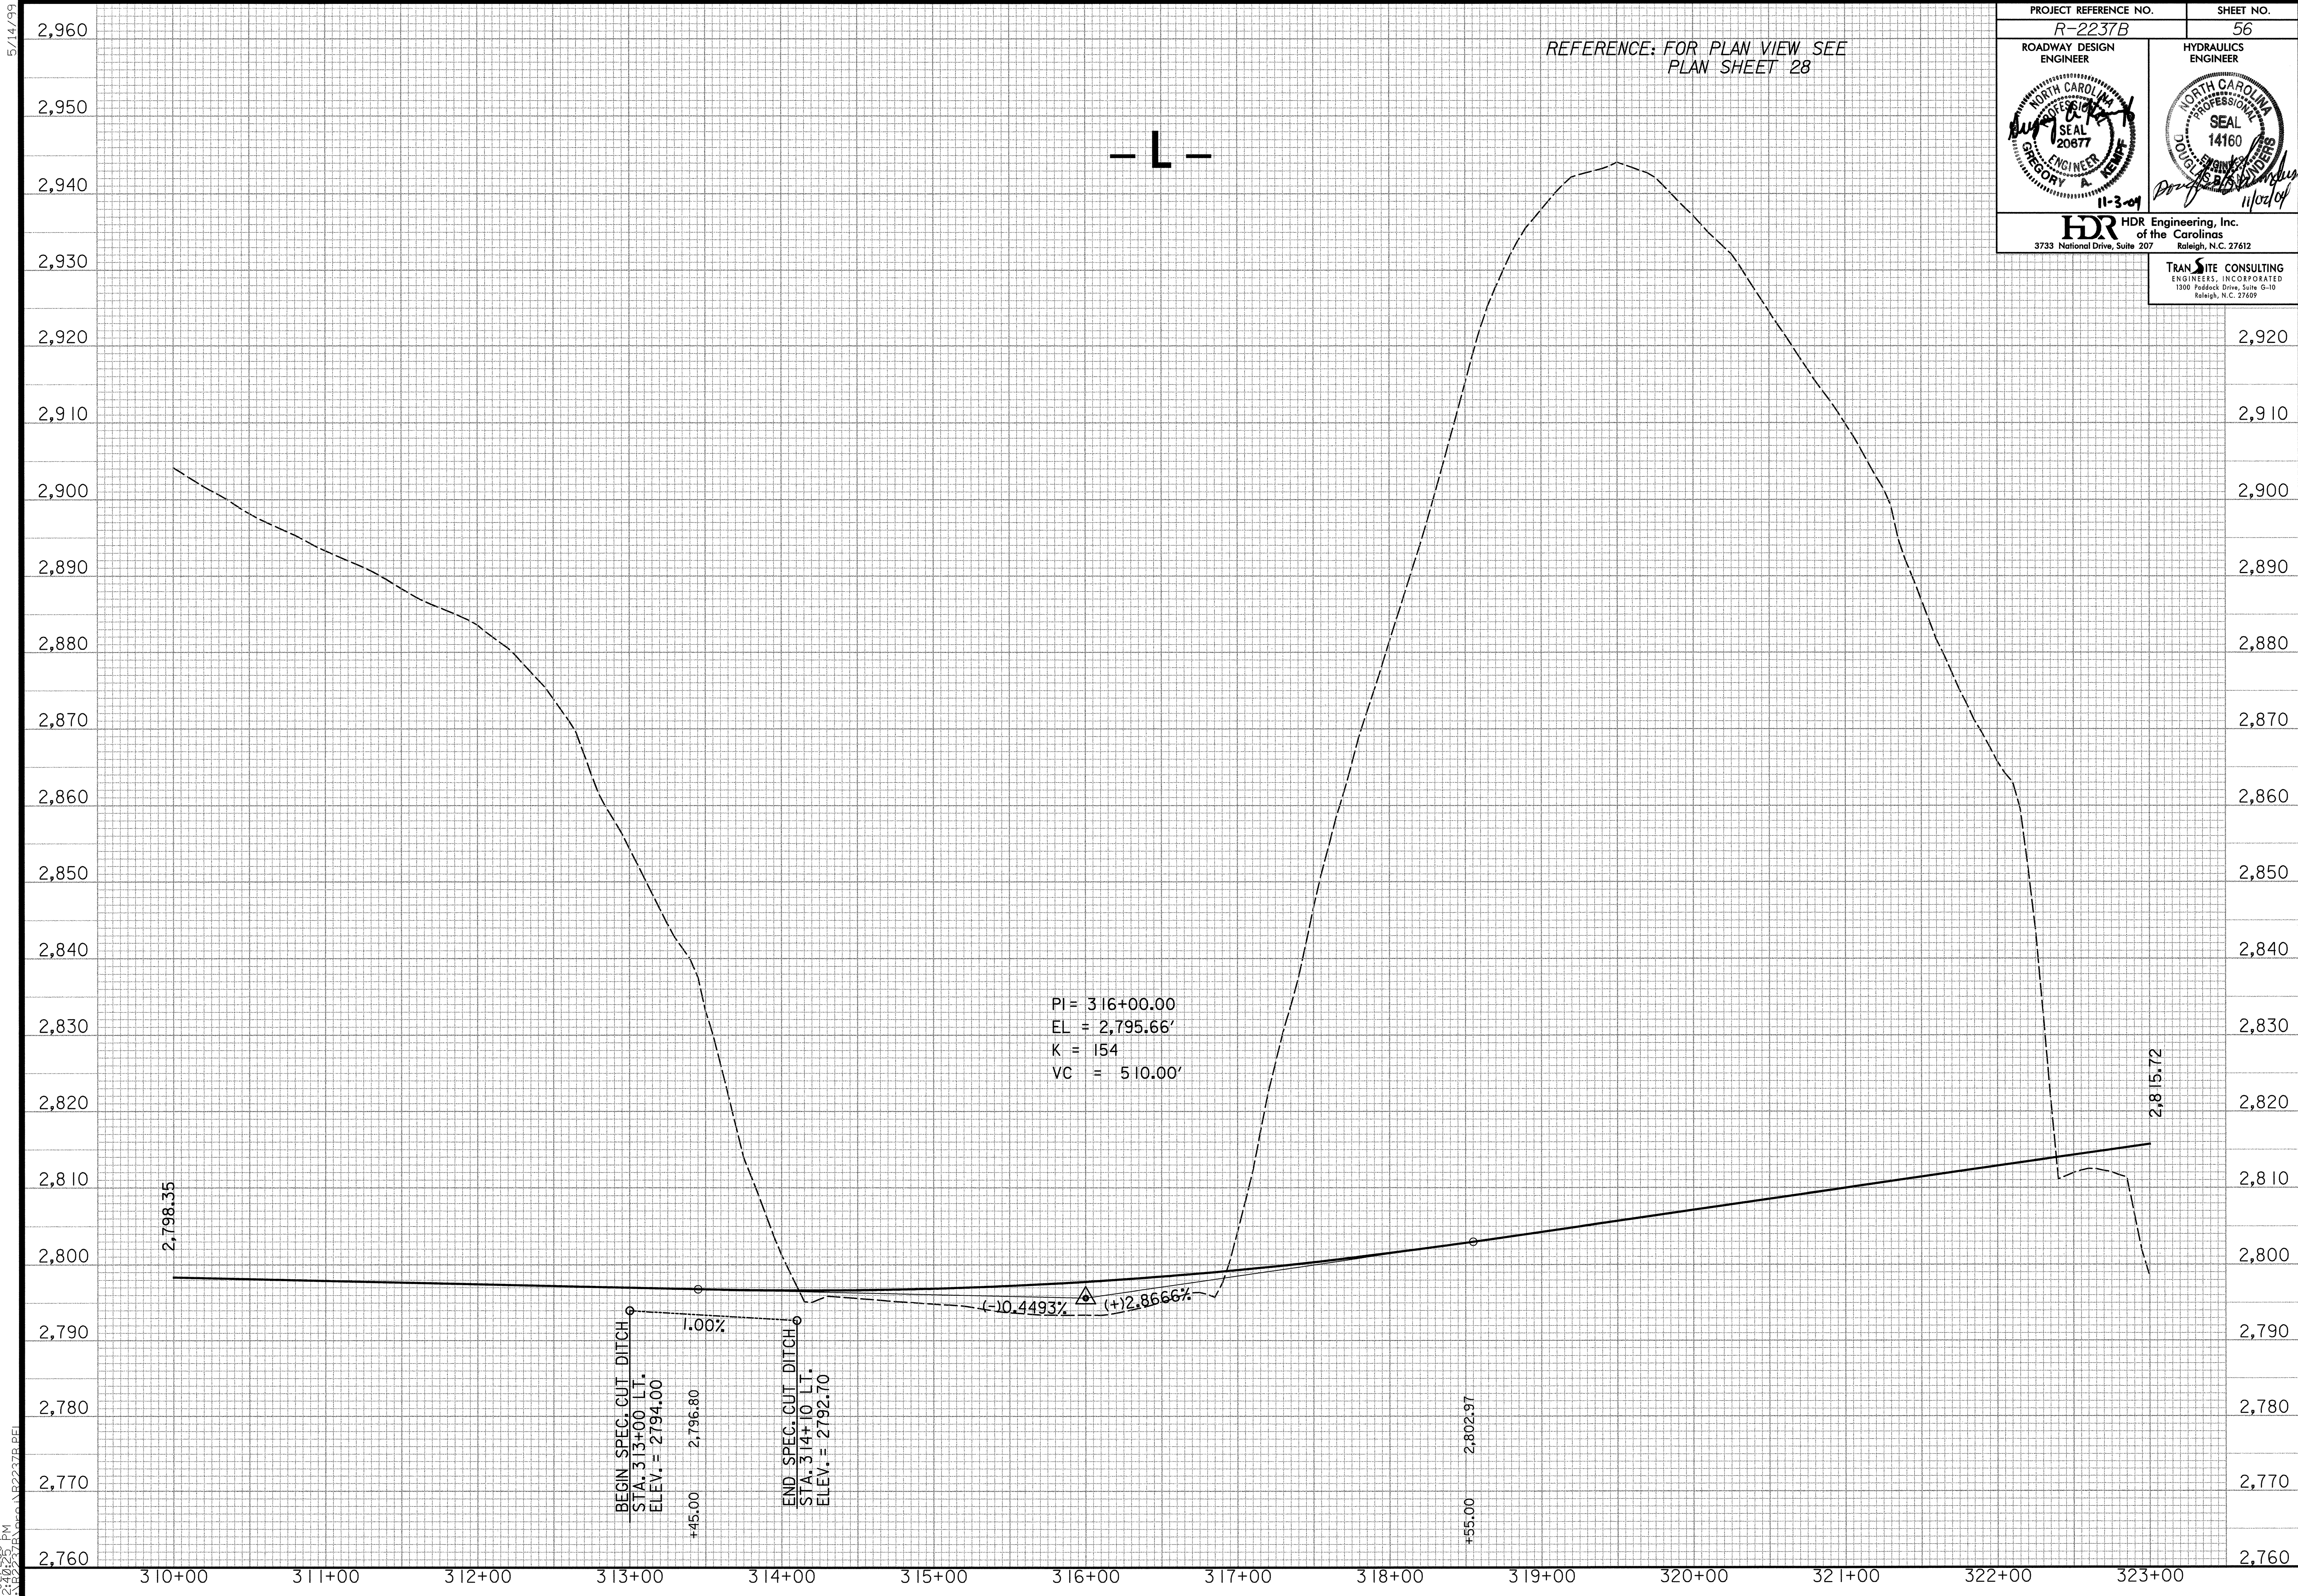

PI = 316+00.00
EL = 2,795.66'
K = 154
VC = 510.00'

BEGIN SPEC. CUT DITCH
STA. 313+00 LT.
ELEV. = 2794.00

1.00%

2,796.80

END SPEC. CUT DITCH
STA. 314+10 LT.
ELEV. = 2792.70

-0.4493% 1.00% +2.8666%

2,798.35

2,802.97

2,815.72

5/14/09 11:28:00 AM 1/20/2004 10:26:50 PM 3733 National Drive, Suite 207 Raleigh, NC 27612