


REFERENCE: FOR PLAN VIEW SEE PLAN SHEET 23

ROADWAY DESIGN ENGINEER 	HYDRAULICS ENGINEER
HDR HDR Engineering, Inc. of the Carolinas 3733 National Drive, Suite 207 Raleigh, N.C. 27612	
TRANSITE CONSULTING ENGINEERS, INCORPORATED 1300 Piedmont Drive, Suite G-10 Raleigh, N.C. 27609	

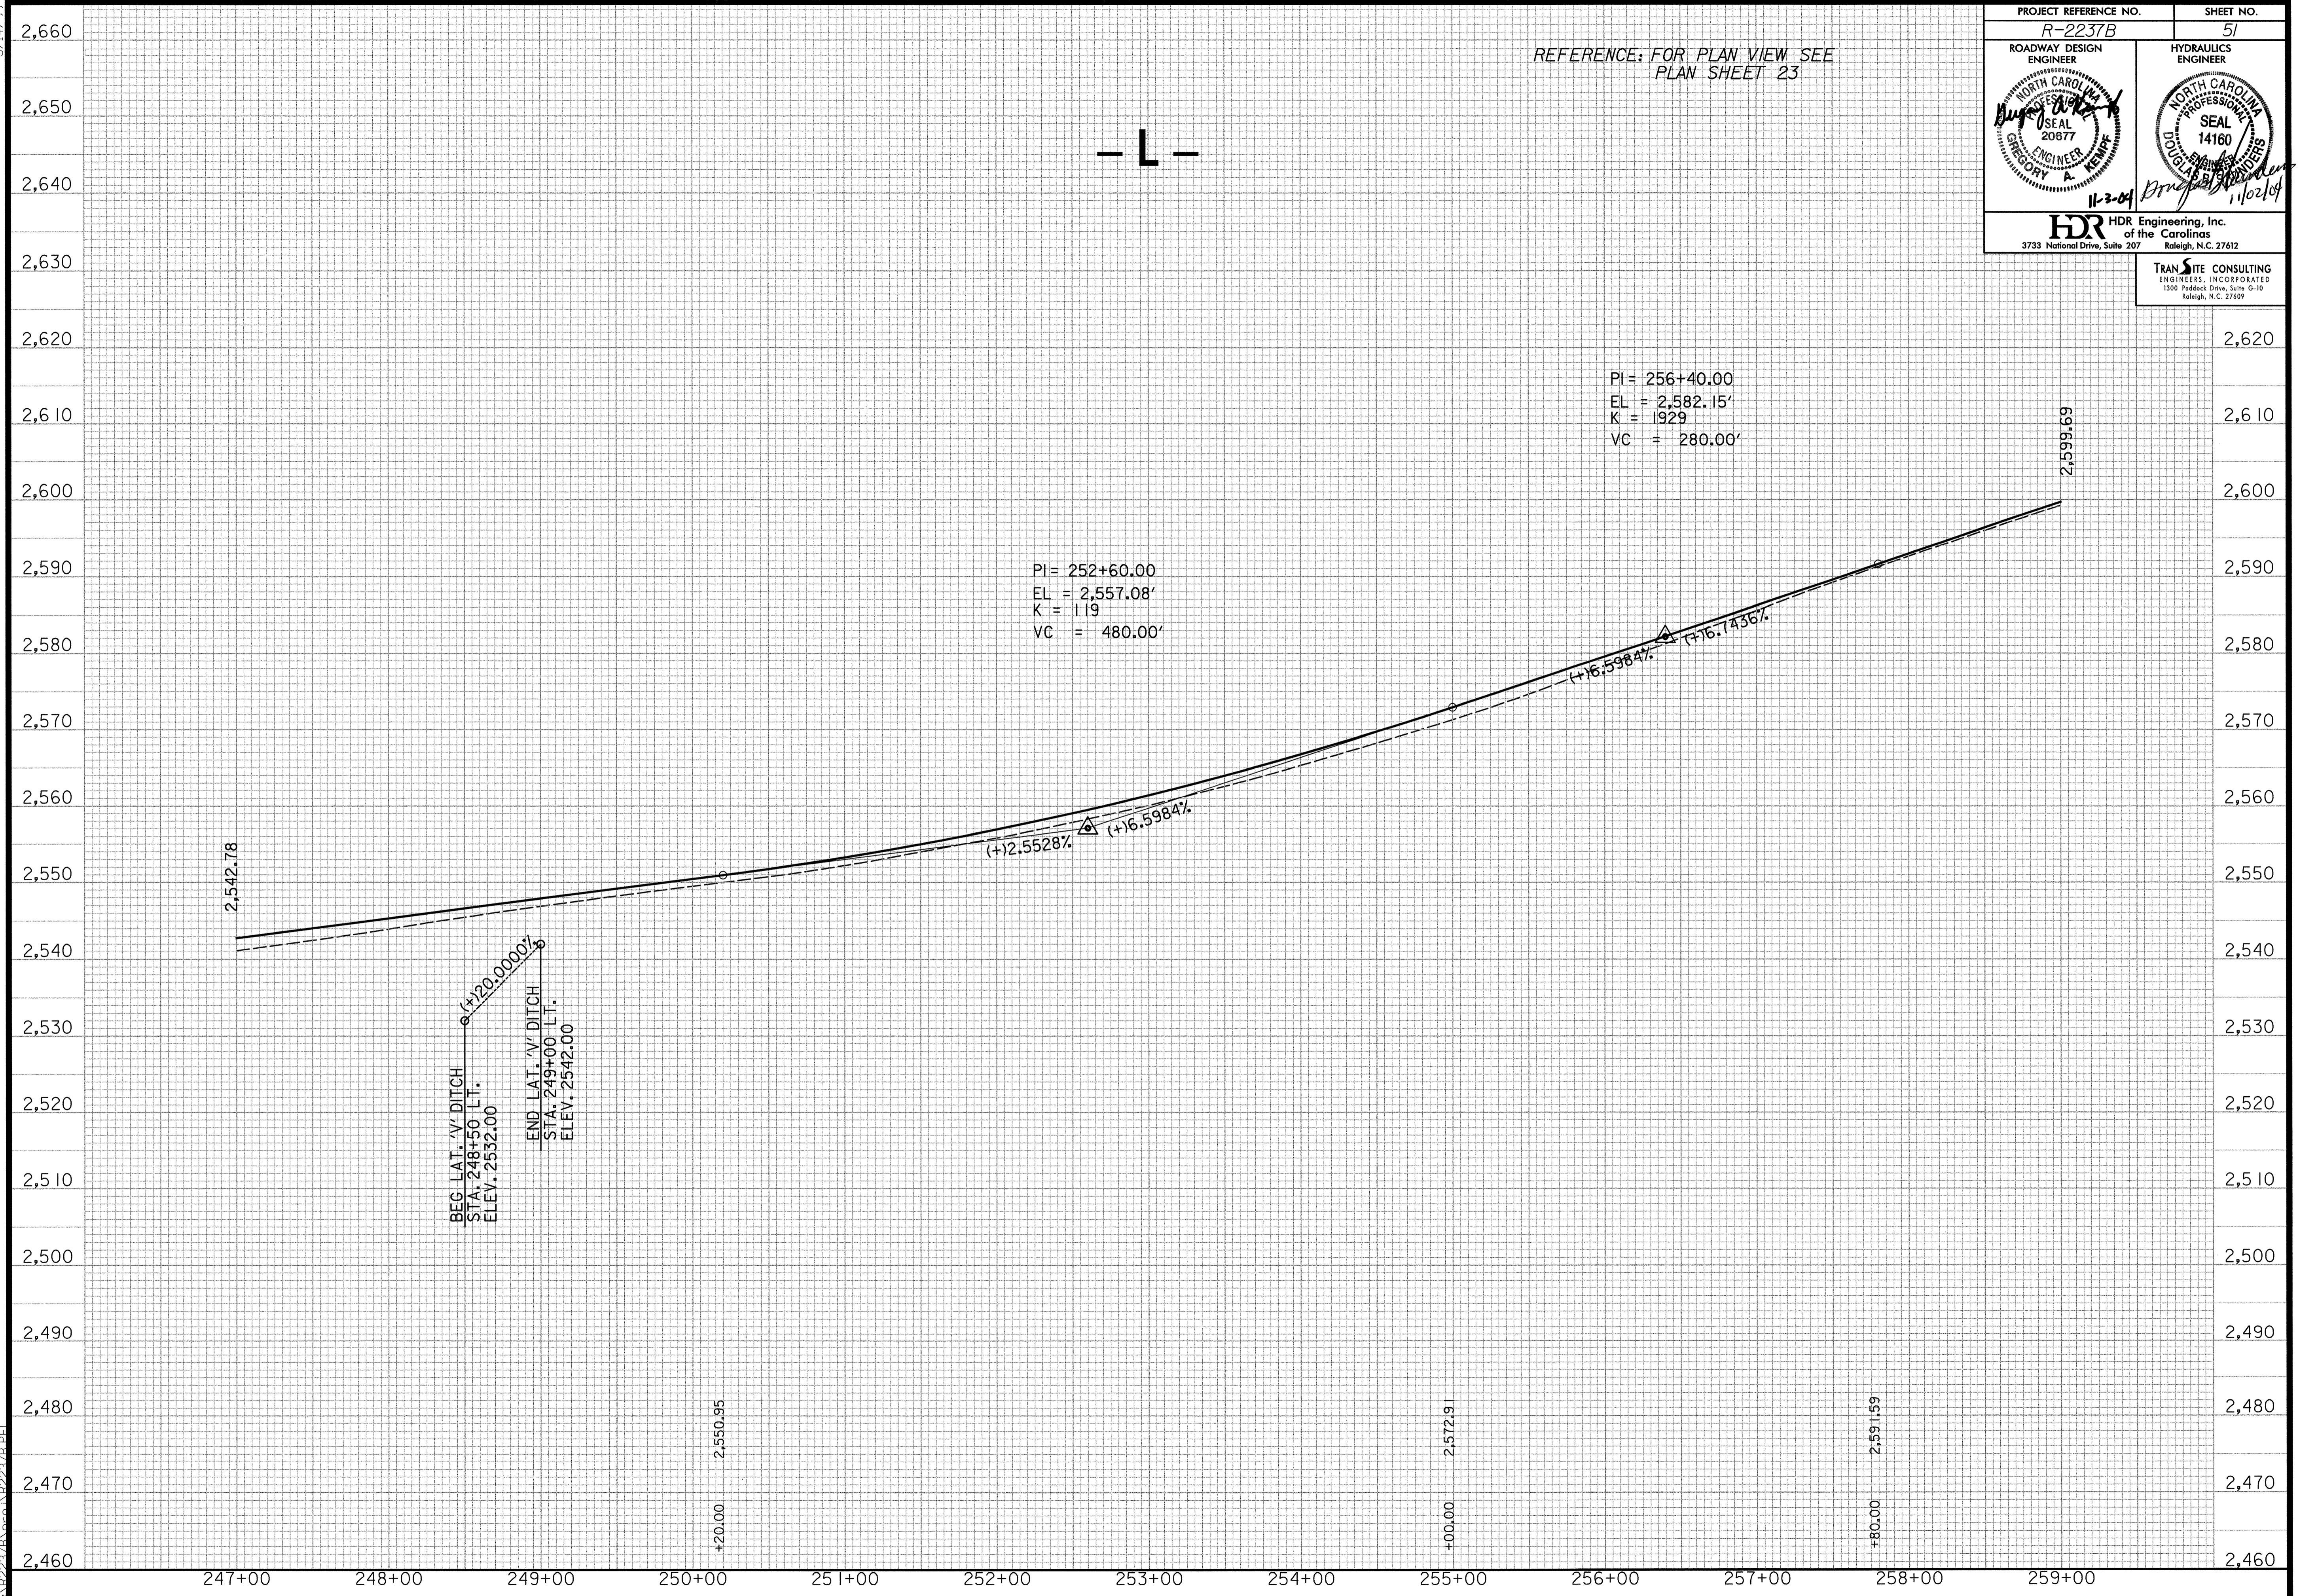

5/14/09 10:25:04 PM C:\p2237b\p2237b.plt