


REFERENCE: FOR PLAN VIEW SEE PLAN SHEET 20

| | |
|---|--|
| ROADWAY DESIGN ENGINEER <i>Gregory A. Kemp</i> NORTH CAROLINA PROFESSIONAL SEAL 20877 11-3-04 | HYDRAULICS ENGINEER <i>Donna B. ...</i> NORTH CAROLINA PROFESSIONAL SEAL 14160 11-23-04 |
| HDR HDR Engineering, Inc. of the Carolinas 3733 National Drive, Suite 207 Raleigh, N.C. 27612 | |
| TRAN SITE CONSULTING ENGINEERS, INCORPORATED 1300 Piedmont Drive, Suite G-10 Raleigh, N.C. 27609 | |

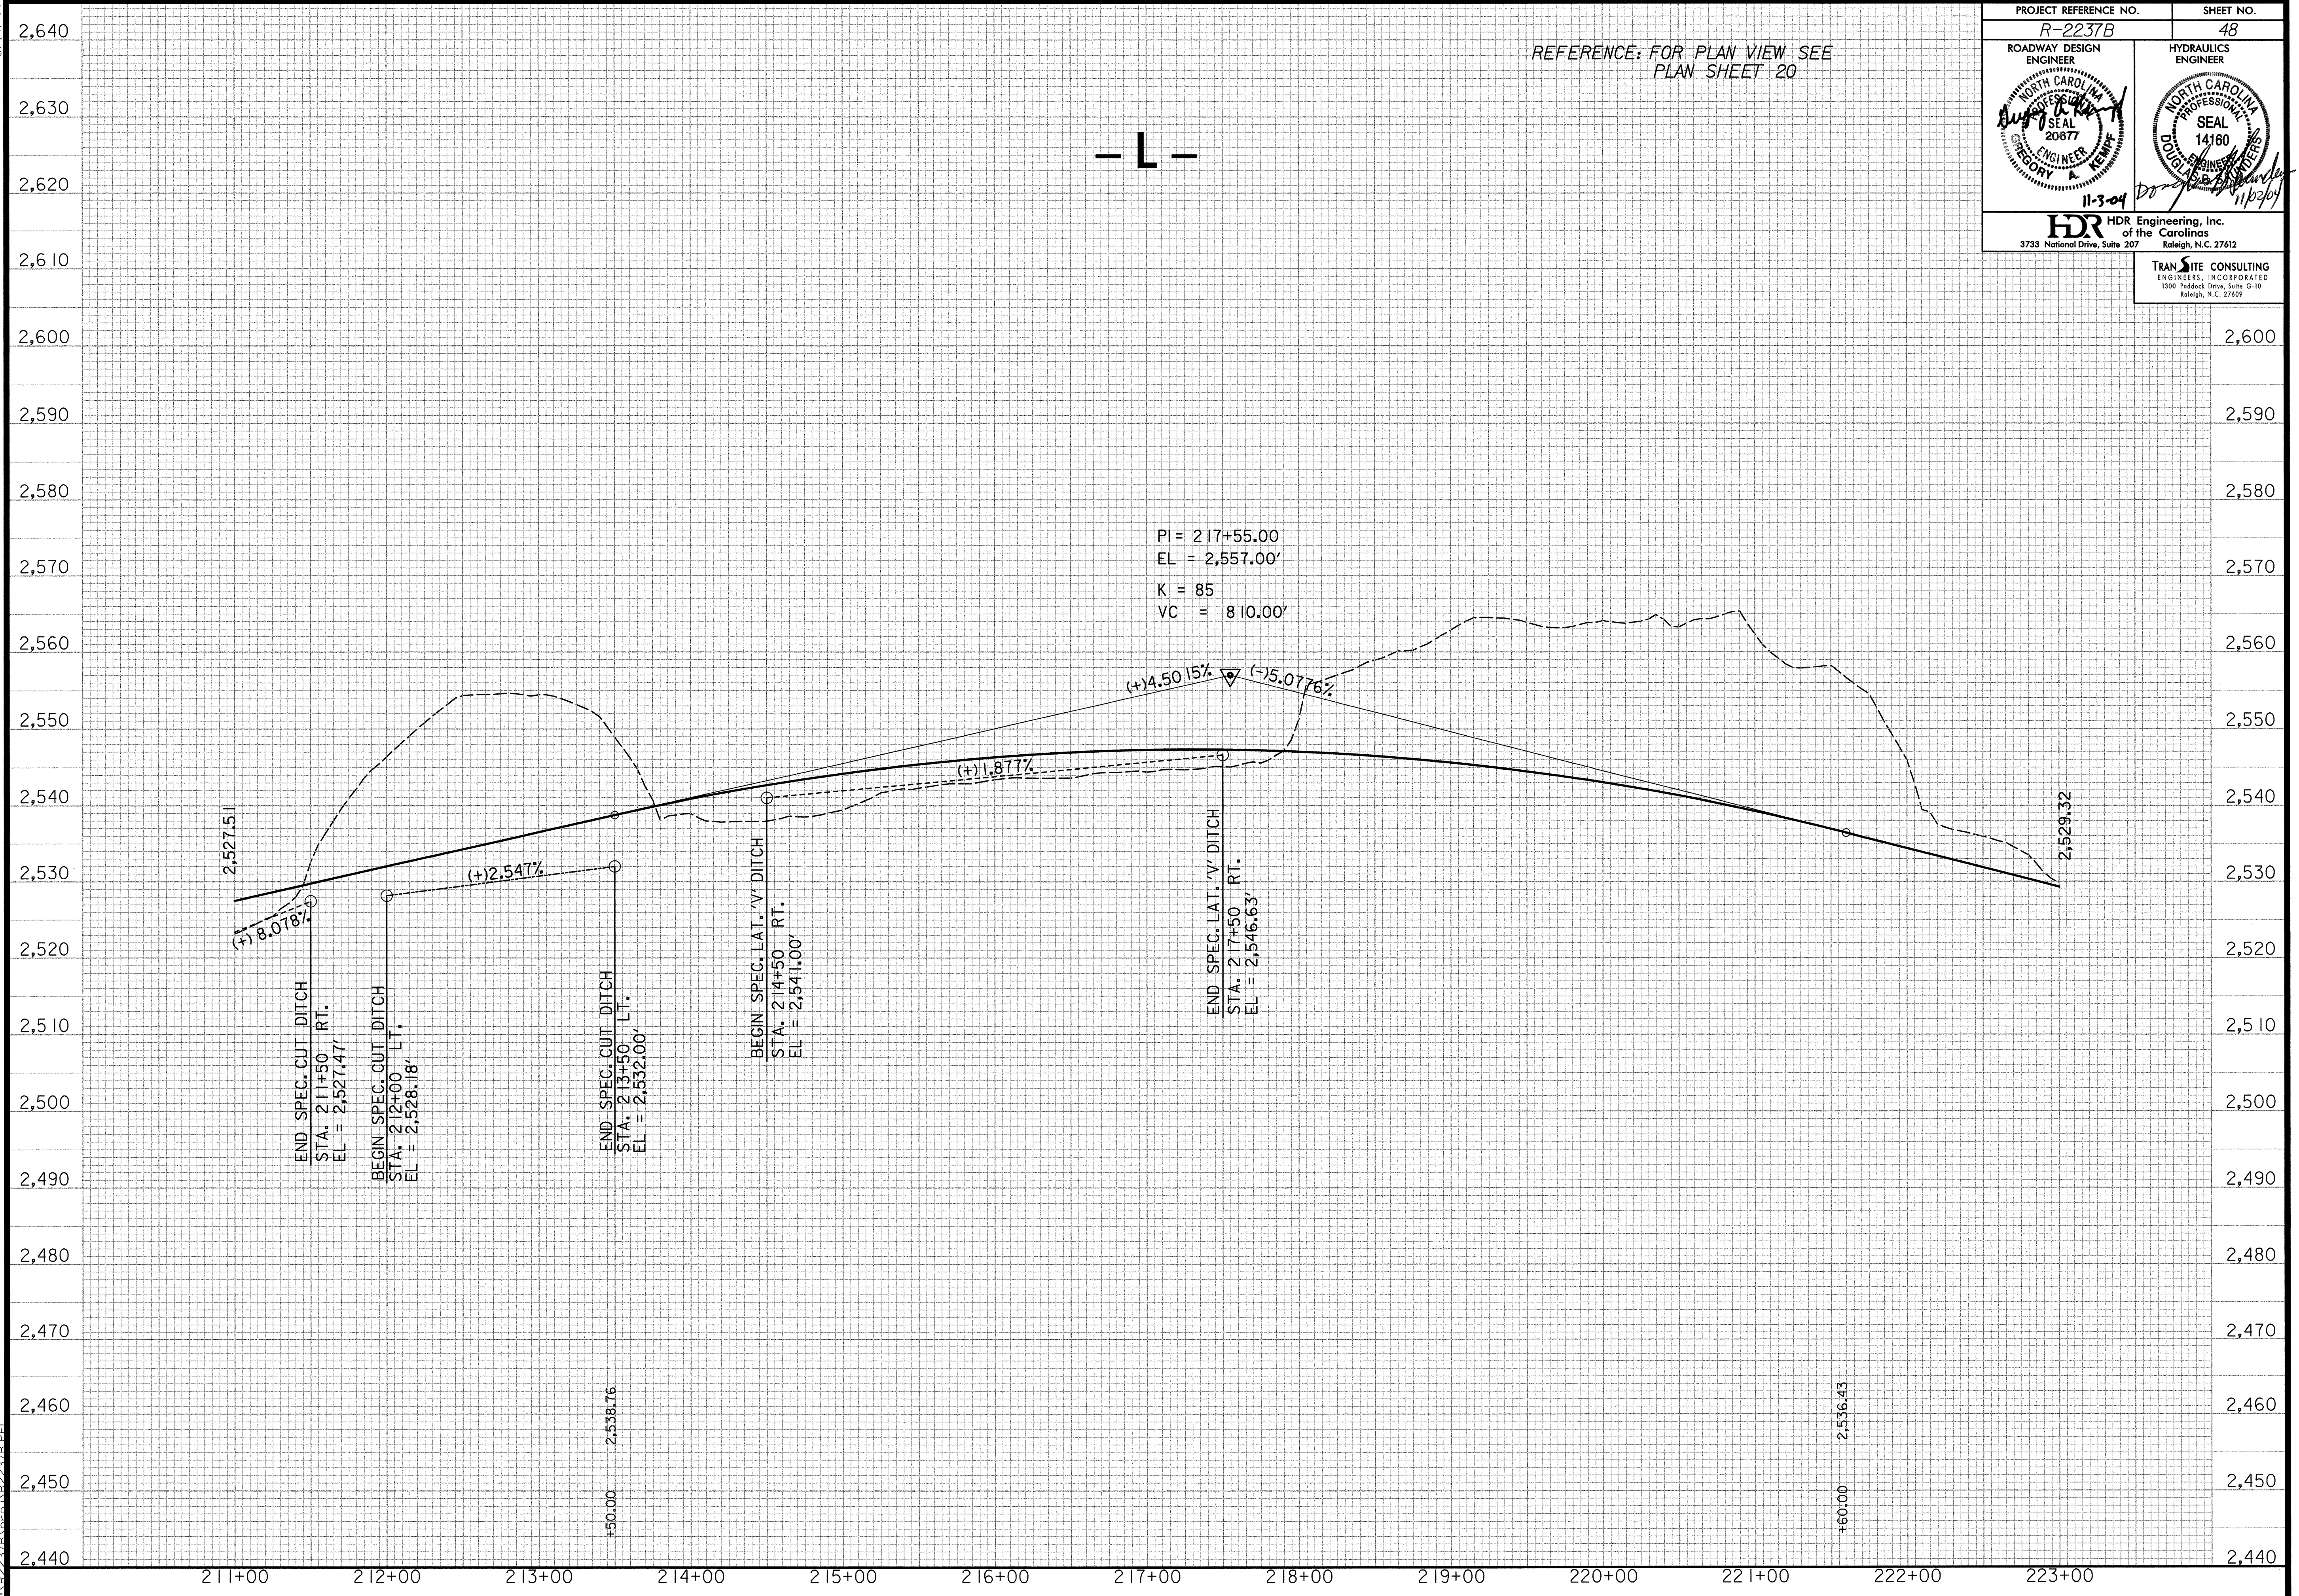

5/14/99
 11/02/2004
 02:46:26 PM
 R:\Projects\2237B\Drawings\2237B.PDF