
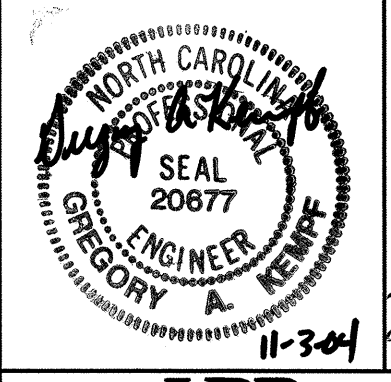
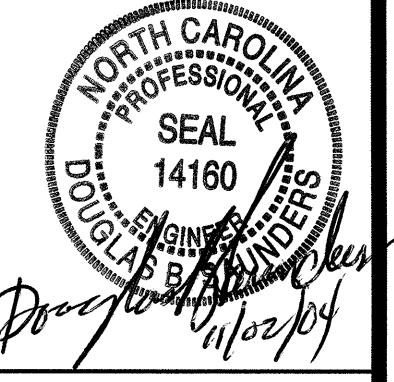
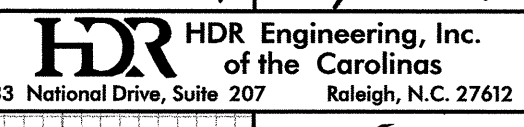


5/14/99

PROJECT REFERENCE NO. R-2237B	SHEET NO. 33
ROADWAY DESIGN ENGINEER 	HYDRAULICS ENGINEER 
 HDR Engineering, Inc. of the Carolinas 3733 National Drive, Suite 207 Raleigh, N.C. 27612	

REFERENCE: FOR PLAN VIEW SEE PLAN SHEET 05

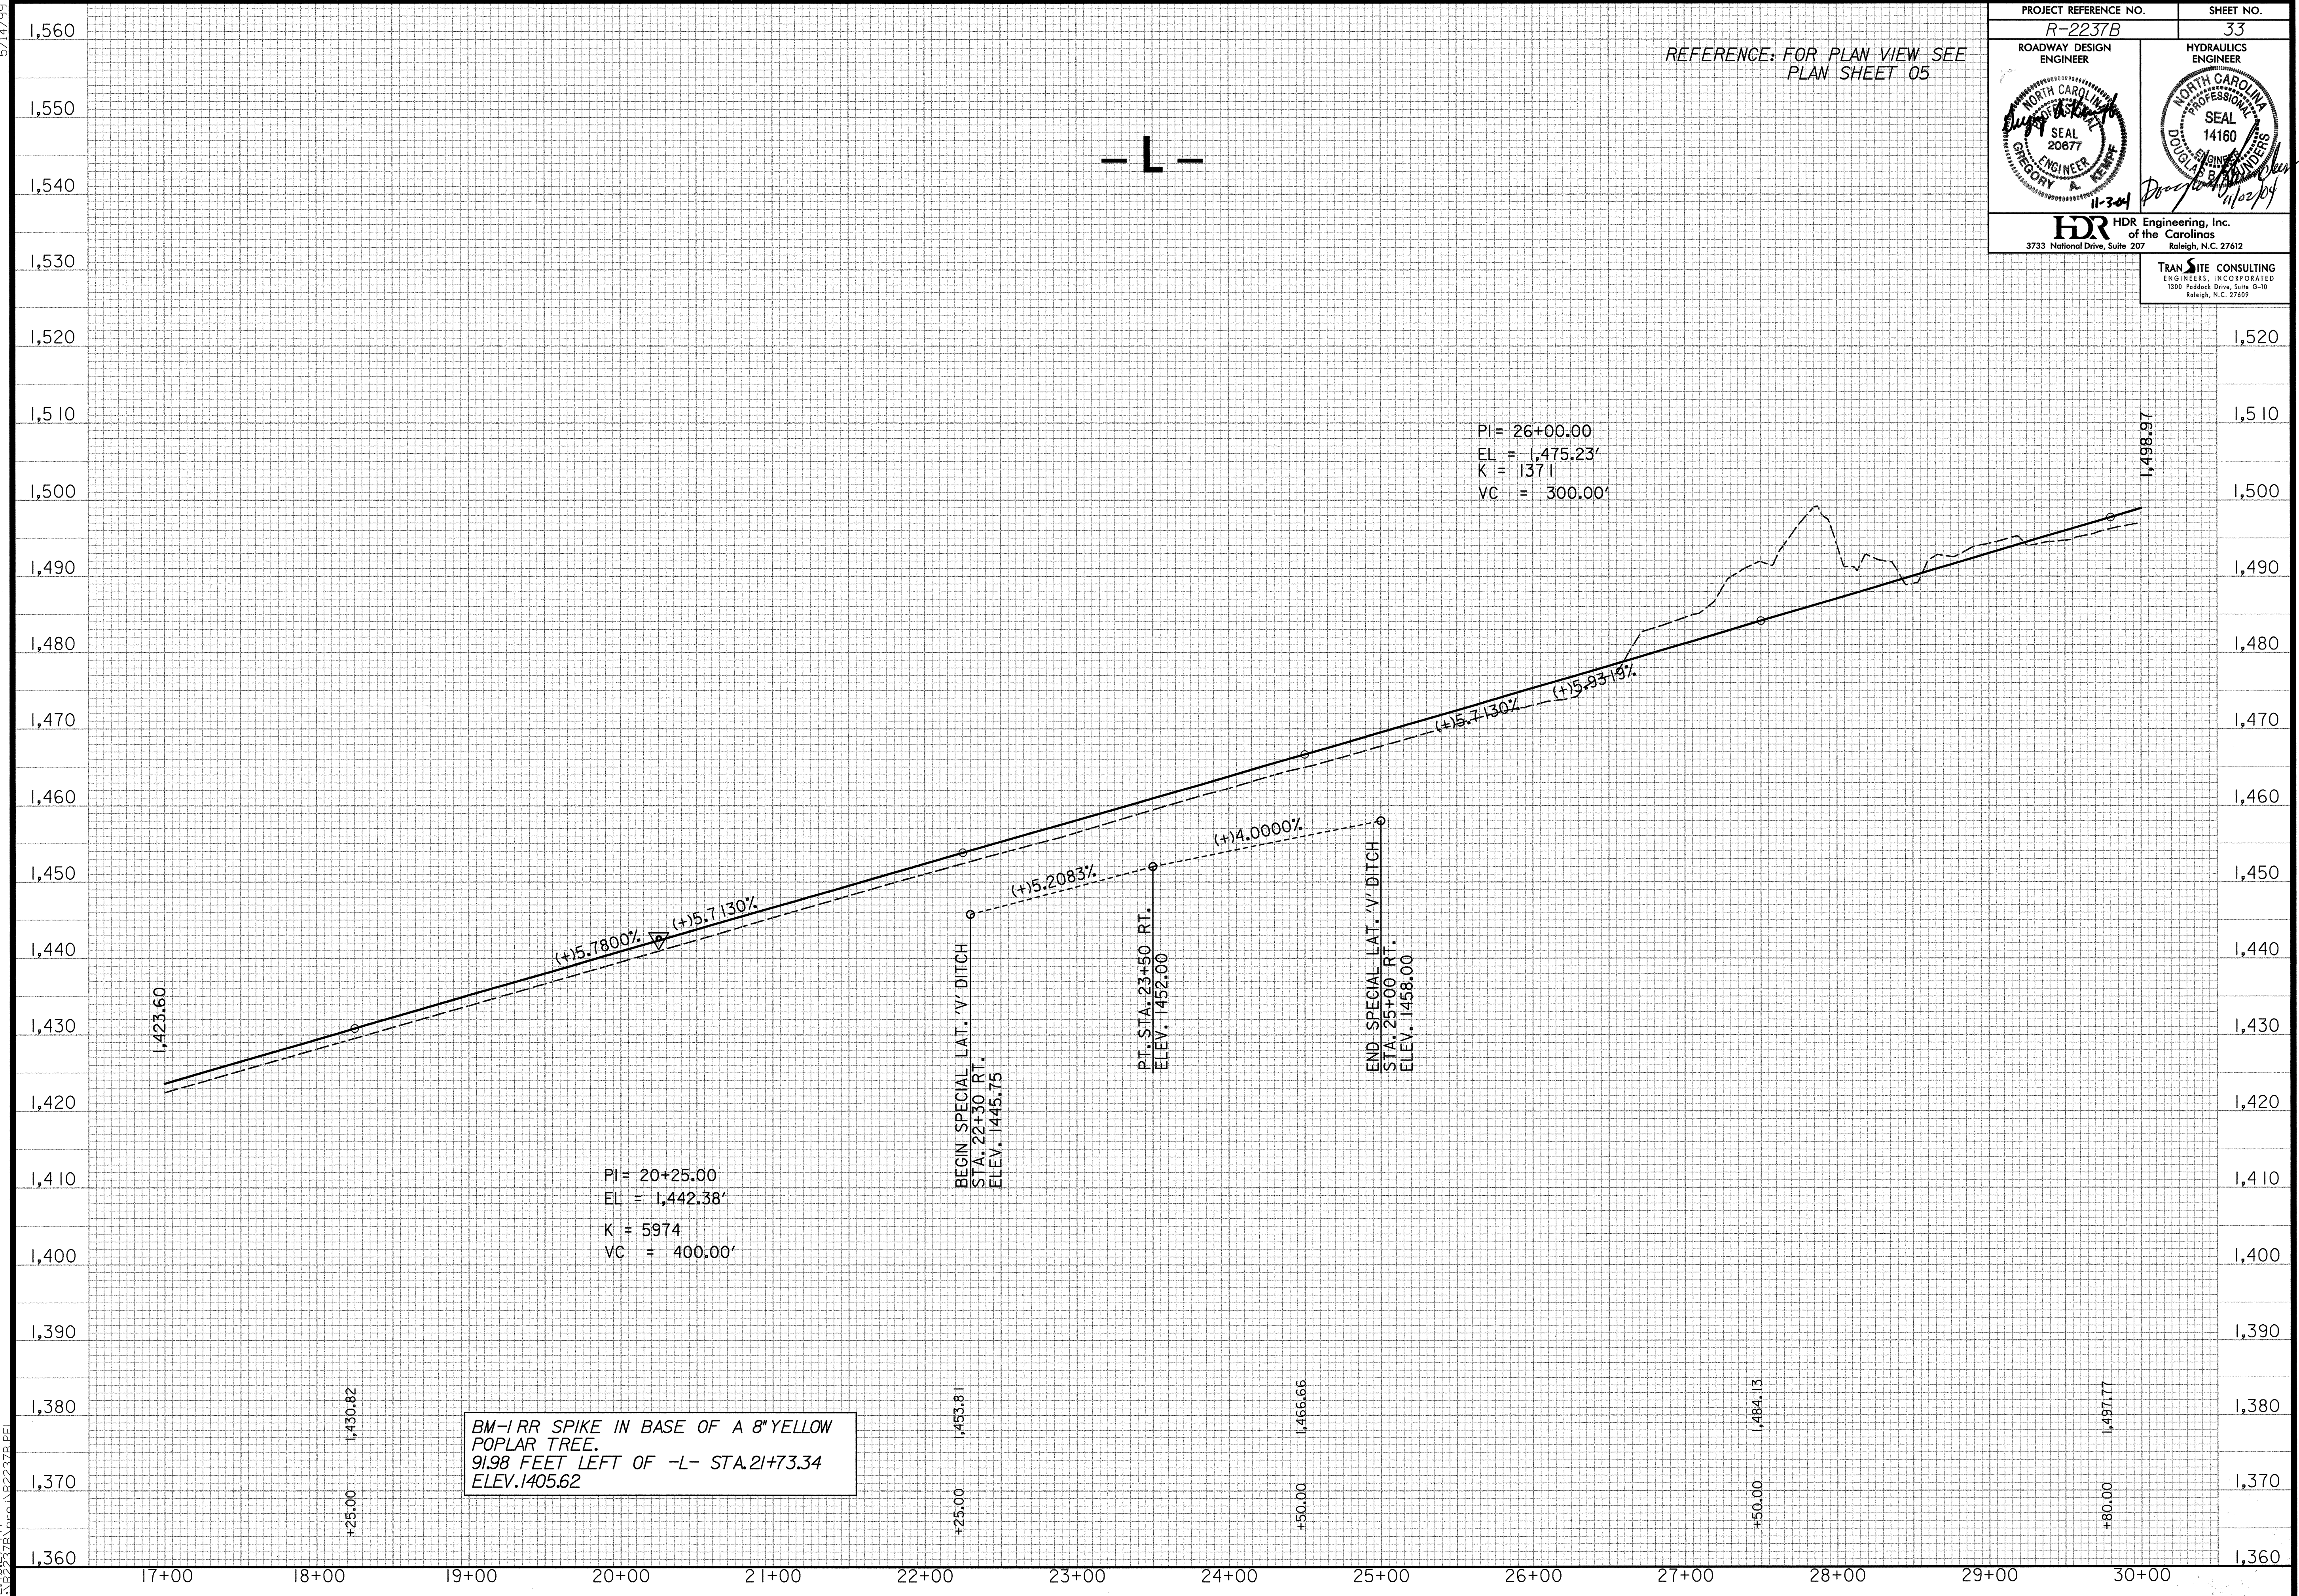

1/02/2004
2:41:52 PM
C:\Users\jg\Documents\B2237B.DWG