


Tensioned Rock Bolt - Type II
N. T. S.

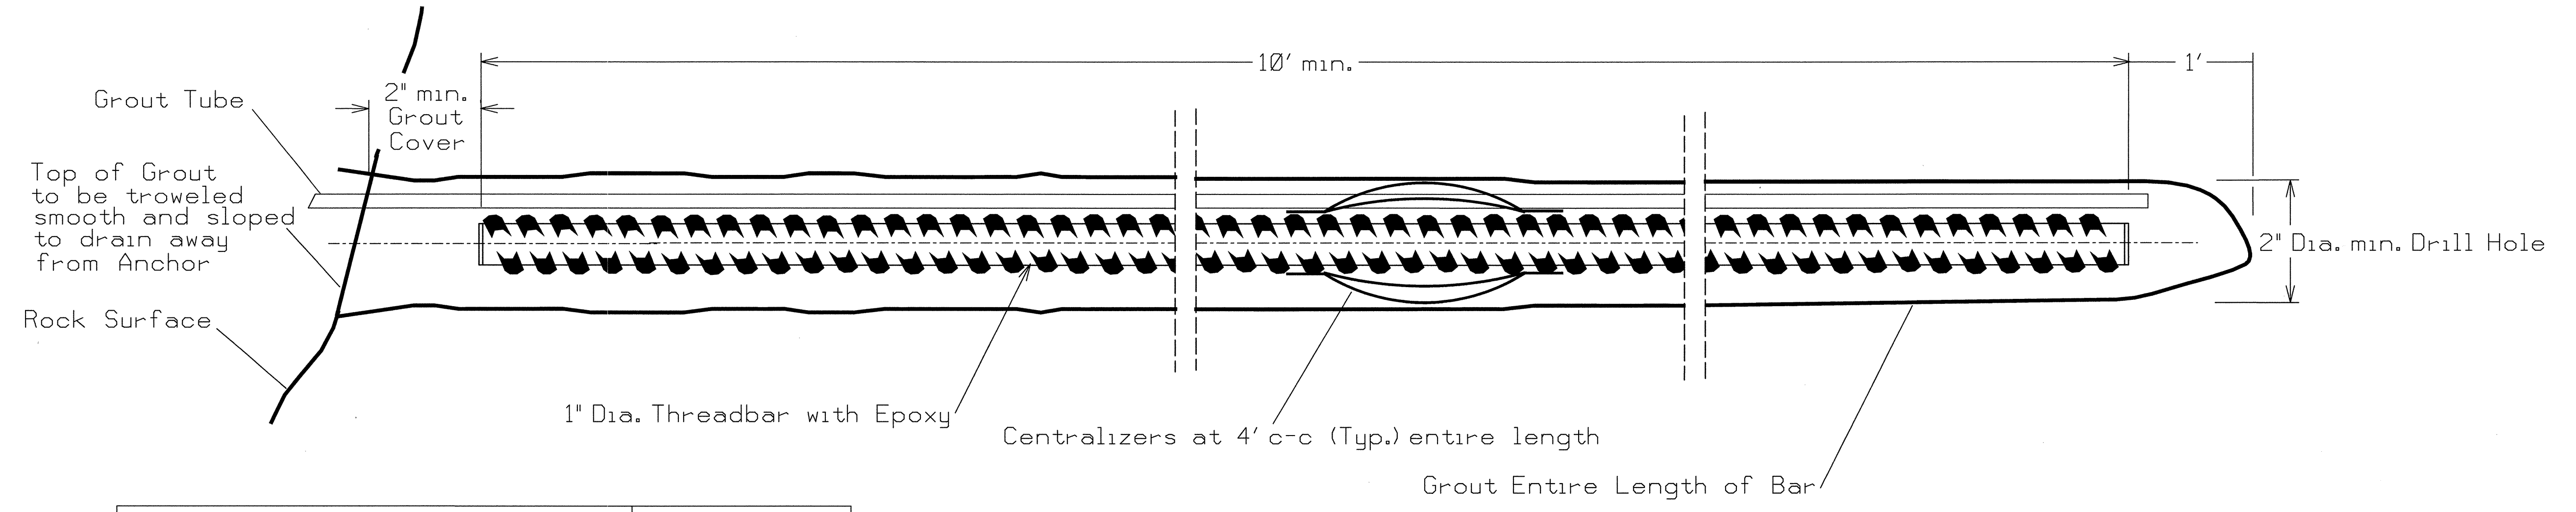

Non Tensioned Rock Bolt - Type I
N. T. S.

DESCRIPTION	ESTIMATED QUANTITY
TYPE I ROCK BOLTS	2000 LF
TYPE II ROCK BOLTS	2000 LF

NOTE: LOCATION OF ROCK BOLTS TO BE DETERMINED BY THE ENGINEER

REVISIONS

8/17/99

1/19/2004 04:22:37 PM