
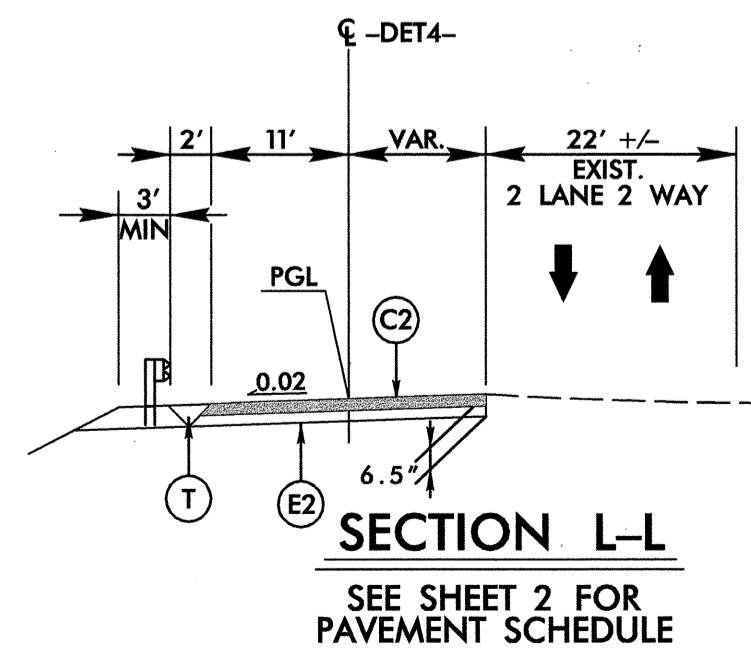


DETOUR 4

NOTE: DIMENSIONS TO THE EDGE OF TEMP. PAV'T ARE MEASURED FROM THE PROPOSED CENTER LINE.

<p>-DET4- PI Sta 10+67.50 $\Delta = 19^{\circ} 09' 22.6"$ (LT) $D = 14^{\circ} 19' 26.2"$ $L = 133.74'$ $T = 67.50'$ $R = 400.00'$ $DS = 35$ mph</p>	<p>-DET4- PI Sta 13+49.93 $\Delta = 47^{\circ} 35' 25.4"$ (LT) $D = 28^{\circ} 38' 52.4"$ $L = 166.12'$ $T = 88.19'$ $R = 200.00'$ $DS = 25$ mph</p>
--	--

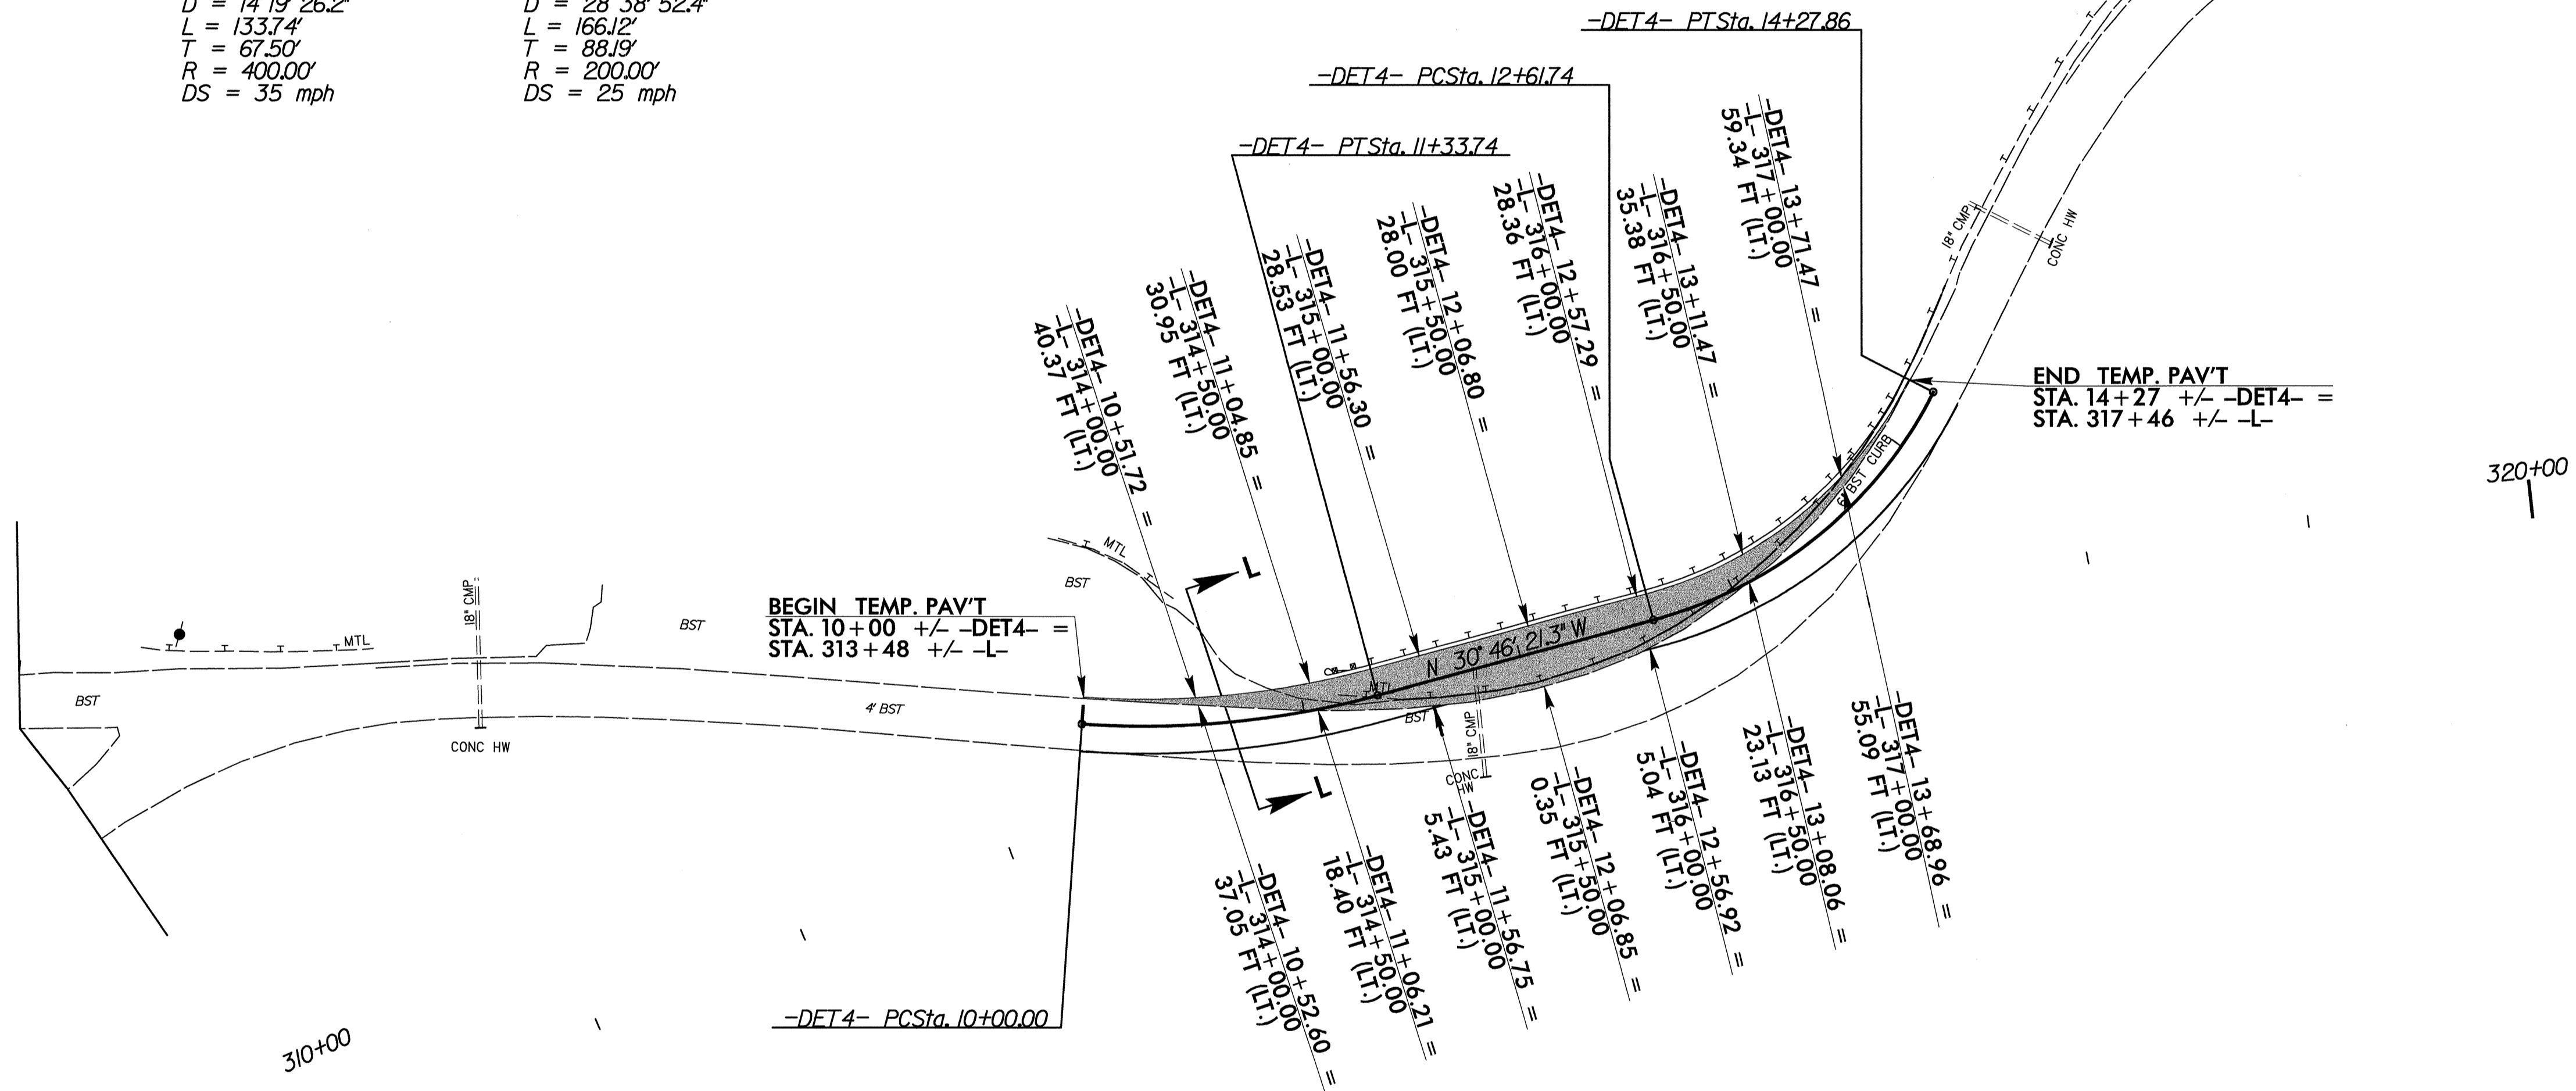

REFERENCES:
FOR -DETOUR4- PROFILE SEE SHEET 68

REVISIONS

11/27/2004
2:57:54 PM
R:\2237B\Drawings\Roadway\Sheet\2-1.dwg