

STATE OF NORTH CAROLINA
DIVISION OF HIGHWAYS

STATE PROJECT REFERENCE NO. SHEET NO.

8.2161001

TCP-1

**PLAN FOR PROPOSED
TRAFFIC CONTROL, MARKING & DELINEATION
CARTERET COUNTY**

ROADWAY STANDARD DRAWINGS

THE FOLLOWING ROADWAY STANDARDS AS APPEAR IN "ROADWAY STANDARD DRAWINGS" - ROADWAY DESIGN UNIT-N.C. DEPARTMENT OF TRANSPORTATION-RALEIGH, N.C., DATED JANUARY 2002 ARE APPLICABLE TO THIS PROJECT AND BY REFERENCE HEREBY ARE CONSIDERED A PART OF THESE PLANS:

STD. NO.	TITLE
1101.02	TEMPORARY LANE CLOSURES
1101.03	TEMPORARY ROAD CLOSURES
1101.04	TEMPORARY SHOULDER CLOSURES
1101.05	WORK ZONE VEHICLE ACCESSES
1110.01	STATIONARY WORK ZONE SIGNS
1110.02	PORTABLE WORK ZONE SIGNS
1135.01	CONES
1145.01	BARRICADES
1150.01	FLAGGERS
1160.01	TEMPORARY CRASH CUSHION
1165.01	TRUCK MOUNTED IMPACT ATTENUATOR
1170.01	PORTABLE CONCRETE BARRIER
1205.01	PAVEMENT MARKINGS - LINE TYPES & OFFSETS
1205.02	PAVEMENT MARKINGS - 2 LANE & MULTILANE ROADWAYS
1205.12	PAVEMENT MARKINGS - BRIDGES
1250.01	PAVEMENT MARKER SPACING
1251.01	RAISED PAVEMENT MARKERS (TEMPORARY & PERMANENT)
1261.01	GUARDRAIL & BARRIER DELINEATOR SPACING
1261.02	GUARDRAIL & BARRIER DELINEATOR TYPES
1262.01	GUARDRAIL END DELINEATION
1264.01	OBJECT MARKERS
1264.02	PLACEMENT OF OBJECT MARKERS

LEGEND

GENERAL

- DIRECTION OF TRAFFIC FLOW
- NORTH ARROW
- PROPOSED PVMT. EXIST. PVMT.
- WORK AREA
- REMOVAL OF EXISTING PAVEMENT
- TEMPORARY PAVEMENT

PAVEMENT MARKINGS

- CRYSTAL/CRYSTAL PAVEMENT MARKER
- YELLOW/YELLOW PAVEMENT MARKER
- CRYSTAL/RED PAVEMENT MARKER
- PAVEMENT MARKING SYMBOLS

TRAFFIC CONTROL DEVICES

- TYPE I BARRICADE
- TYPE II BARRICADE
- TYPE III BARRICADE
- CONE
- DRUM
- FLASHING ARROW PANEL (TYPE C)
- TYPE 'B' WARNING LIGHT
- STATIONARY SIGN
- PORTABLE SIGN
- STATIONARY OR PORTABLE SIGN
- WARNING FLAGS
- CRASH CUSHION
- CHANGEABLE MESSAGE SIGN
- TRUCK MOUNTED IMPACT ATTENUATOR (TMIA)
- POLICE
- FLAGGER
- TEMPORARY PORTABLE TRAFFIC SIGNAL
- TEMPORARY GUARDRAIL
- TEMPORARY GRAU-350
- PORTABLE CONCRETE BARRIER (PCB)

INDEX OF SHEETS

SHEET NO.	TITLE
TCP-1	LIST OF APPLICABLE ROADWAY STANDARD DRAWINGS, LEGEND AND INDEX OF SHEETS
TCP-2	PROJECT NOTES AND TEMP PAVEMENT MARKING SCHEDULE
TCP-3	PHASING
TCP-4	SECTION VIEWS
TCP-5	SECTION VIEWS
TCP-6	DETAIL 1 - PHASE II
TCP-7	DETAIL 2 - PHASE III
TCP-8	RSD 1130D01
PM-1	FINAL PAVEMENT MARKINGS & SCHEDULE


PLAN REVIEWED BY: N.C.D.O.T. TRAFFIC CONTROL, MARKING & DELINEATION SECTION

APPROVED: _____
DATE: _____

PLAN PREPARED FOR N.C.D.O.T. BY: SEAR-BROWN

J.S. BOURNE, P.E. TRAFFIC CONTROL ENGINEER
J. ISHAK, P.E. TRAFFIC CONTROL PROJECT ENGINEER
M.J. HENDEE, P.E. TRAFFIC CONTROL PROJECT DESIGN ENGINEER
D.E. RICHARDSON TRAFFIC CONTROL DESIGN ENGINEER

SEAL

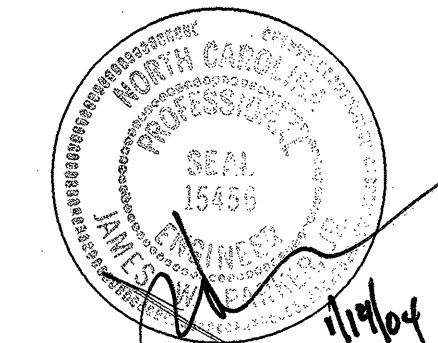

JAMES W. PARKER, JR, P.E. PROJECT ENGINEER
JAIME L. WAGONER DESIGN ENGINEER
ROGER L. FRANKS DESIGN TECHNICIAN

B-3626

TIP PROJECT: 8.2161001

\$\$\$\$\$SYTIME\$\$\$\$\$
\$\$\$\$\$SERVNAME\$\$\$\$\$