
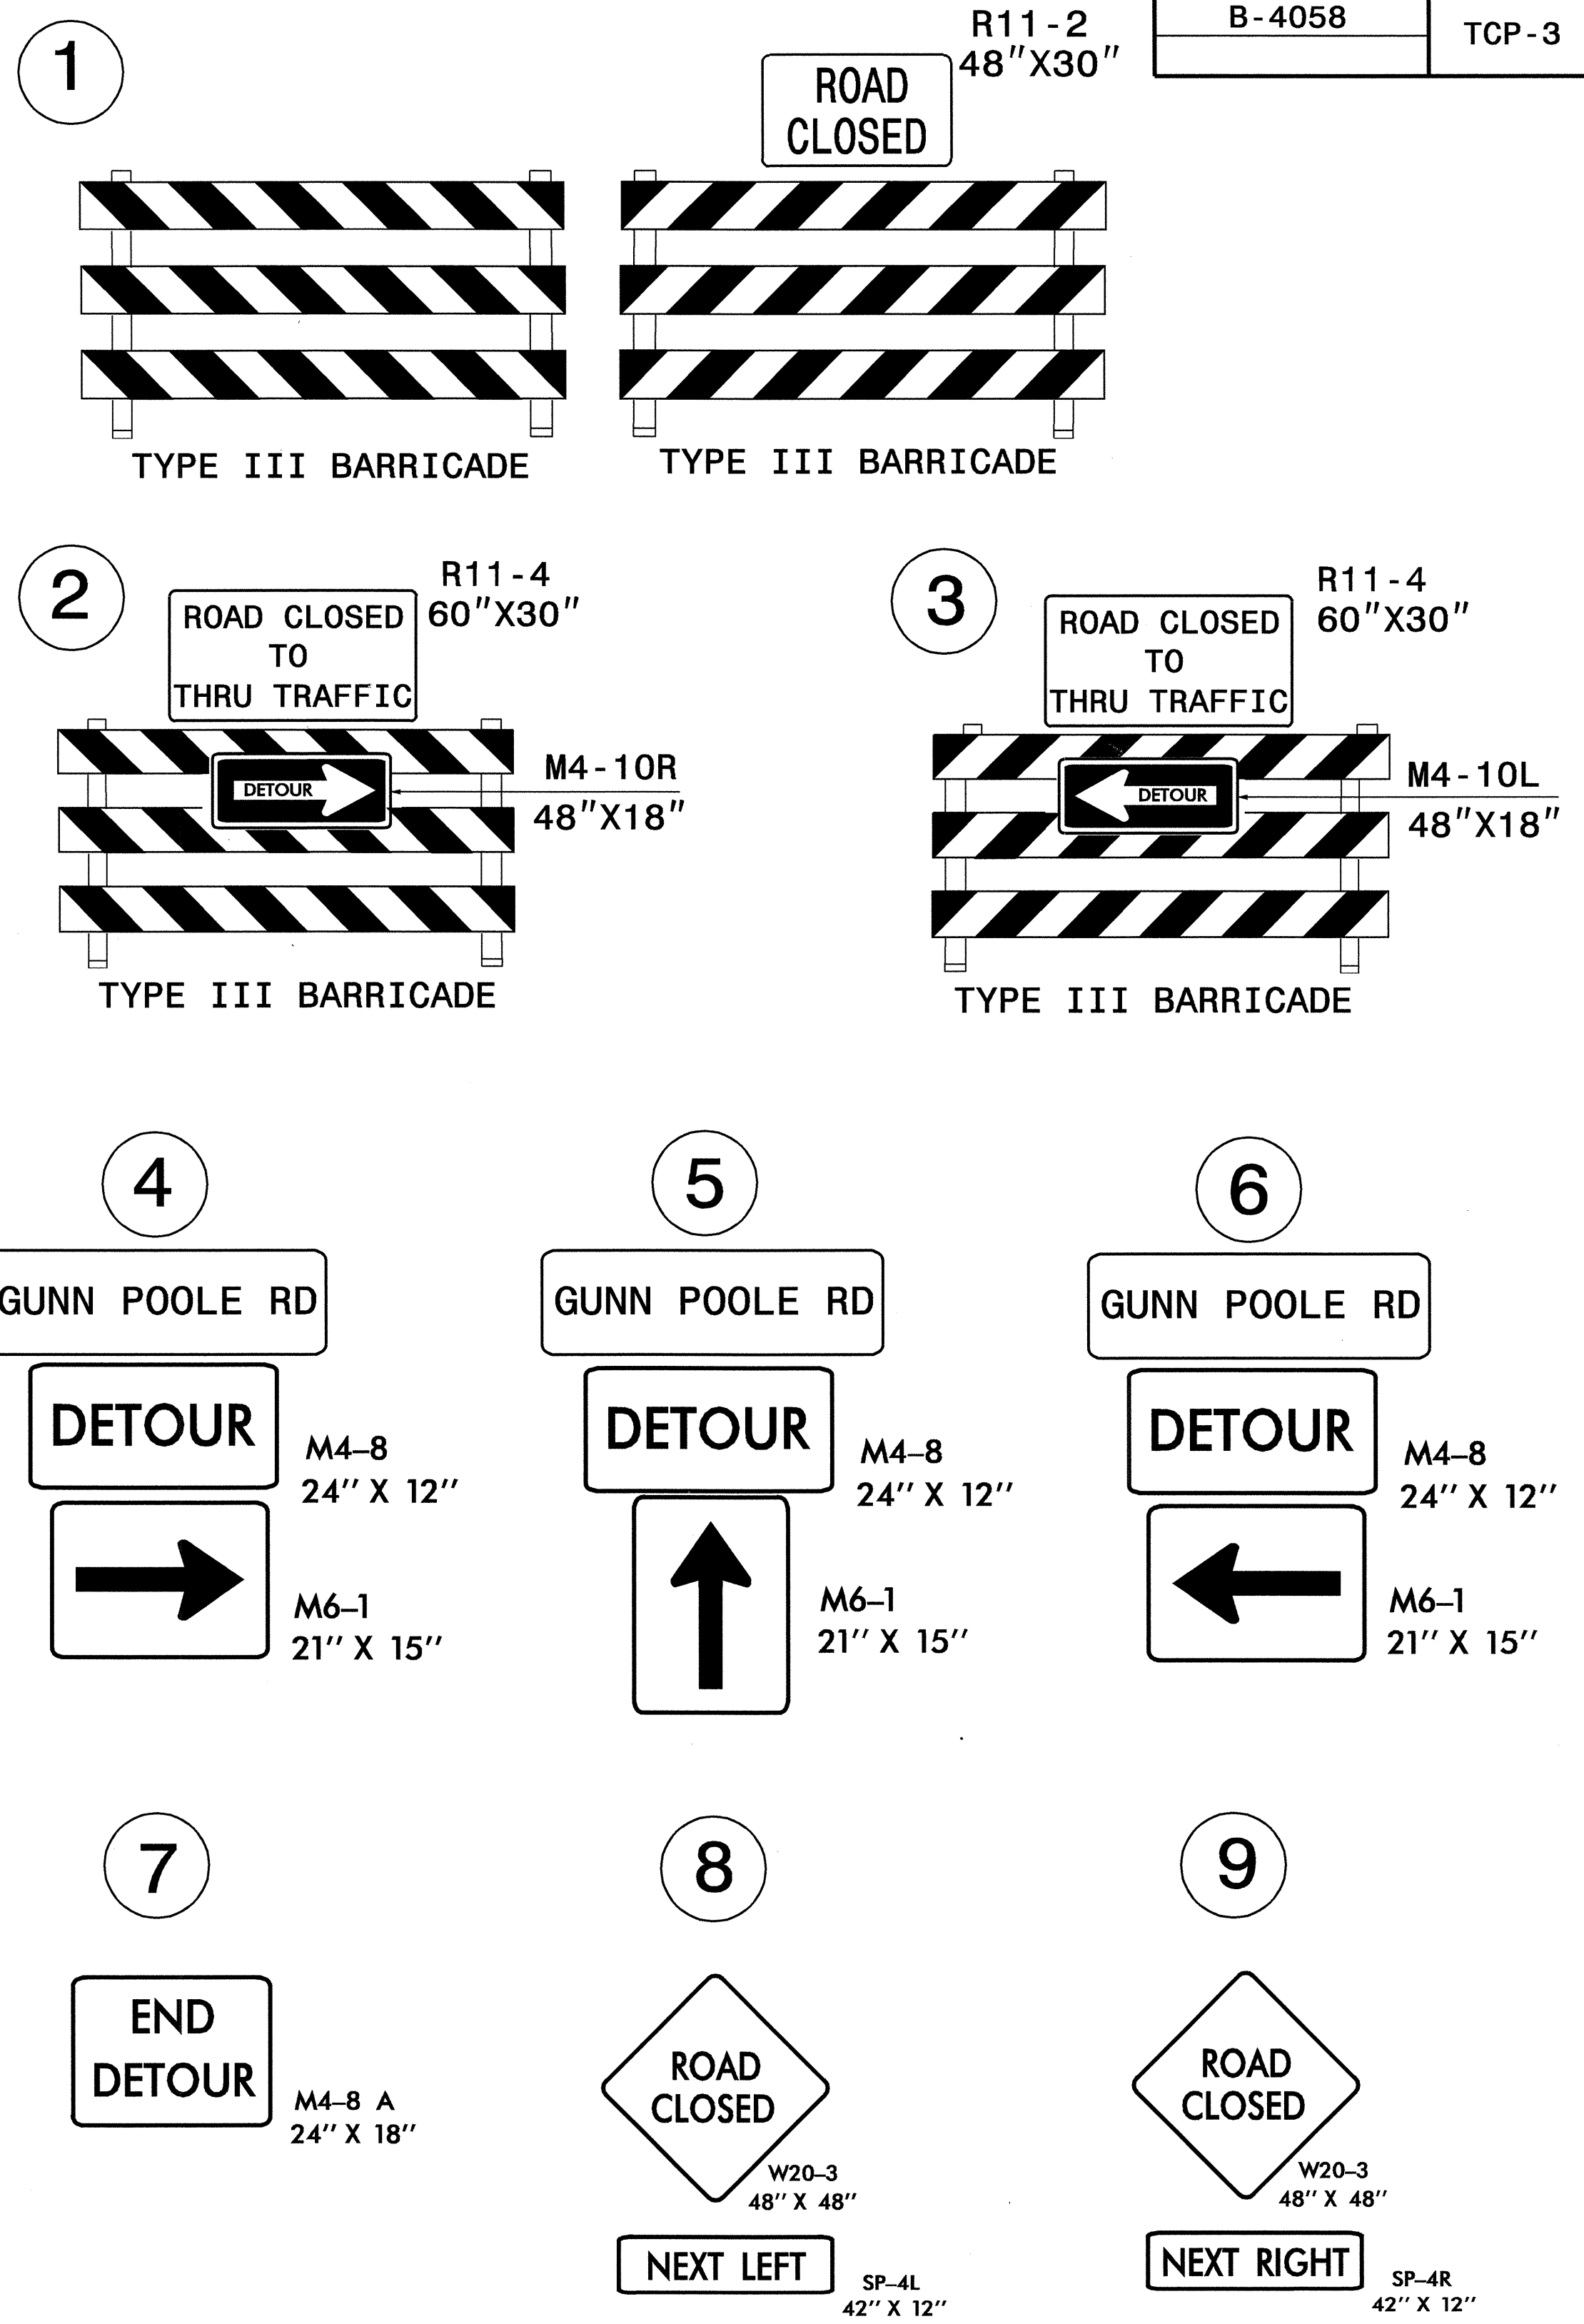


OFF-SITE DETOUR ROUTE

SEE RSD 1101.03, SHEET 1 OF 9, FOR ALL OTHER REQUIRED SIGNS AND SIGN PLACEMENT.
SEE SHEET TCP-2 FOR DETOUR SIGN DESIGN.

PROJ. REFERENCE NO.	SHEET NO.
B-4058	TCP-3

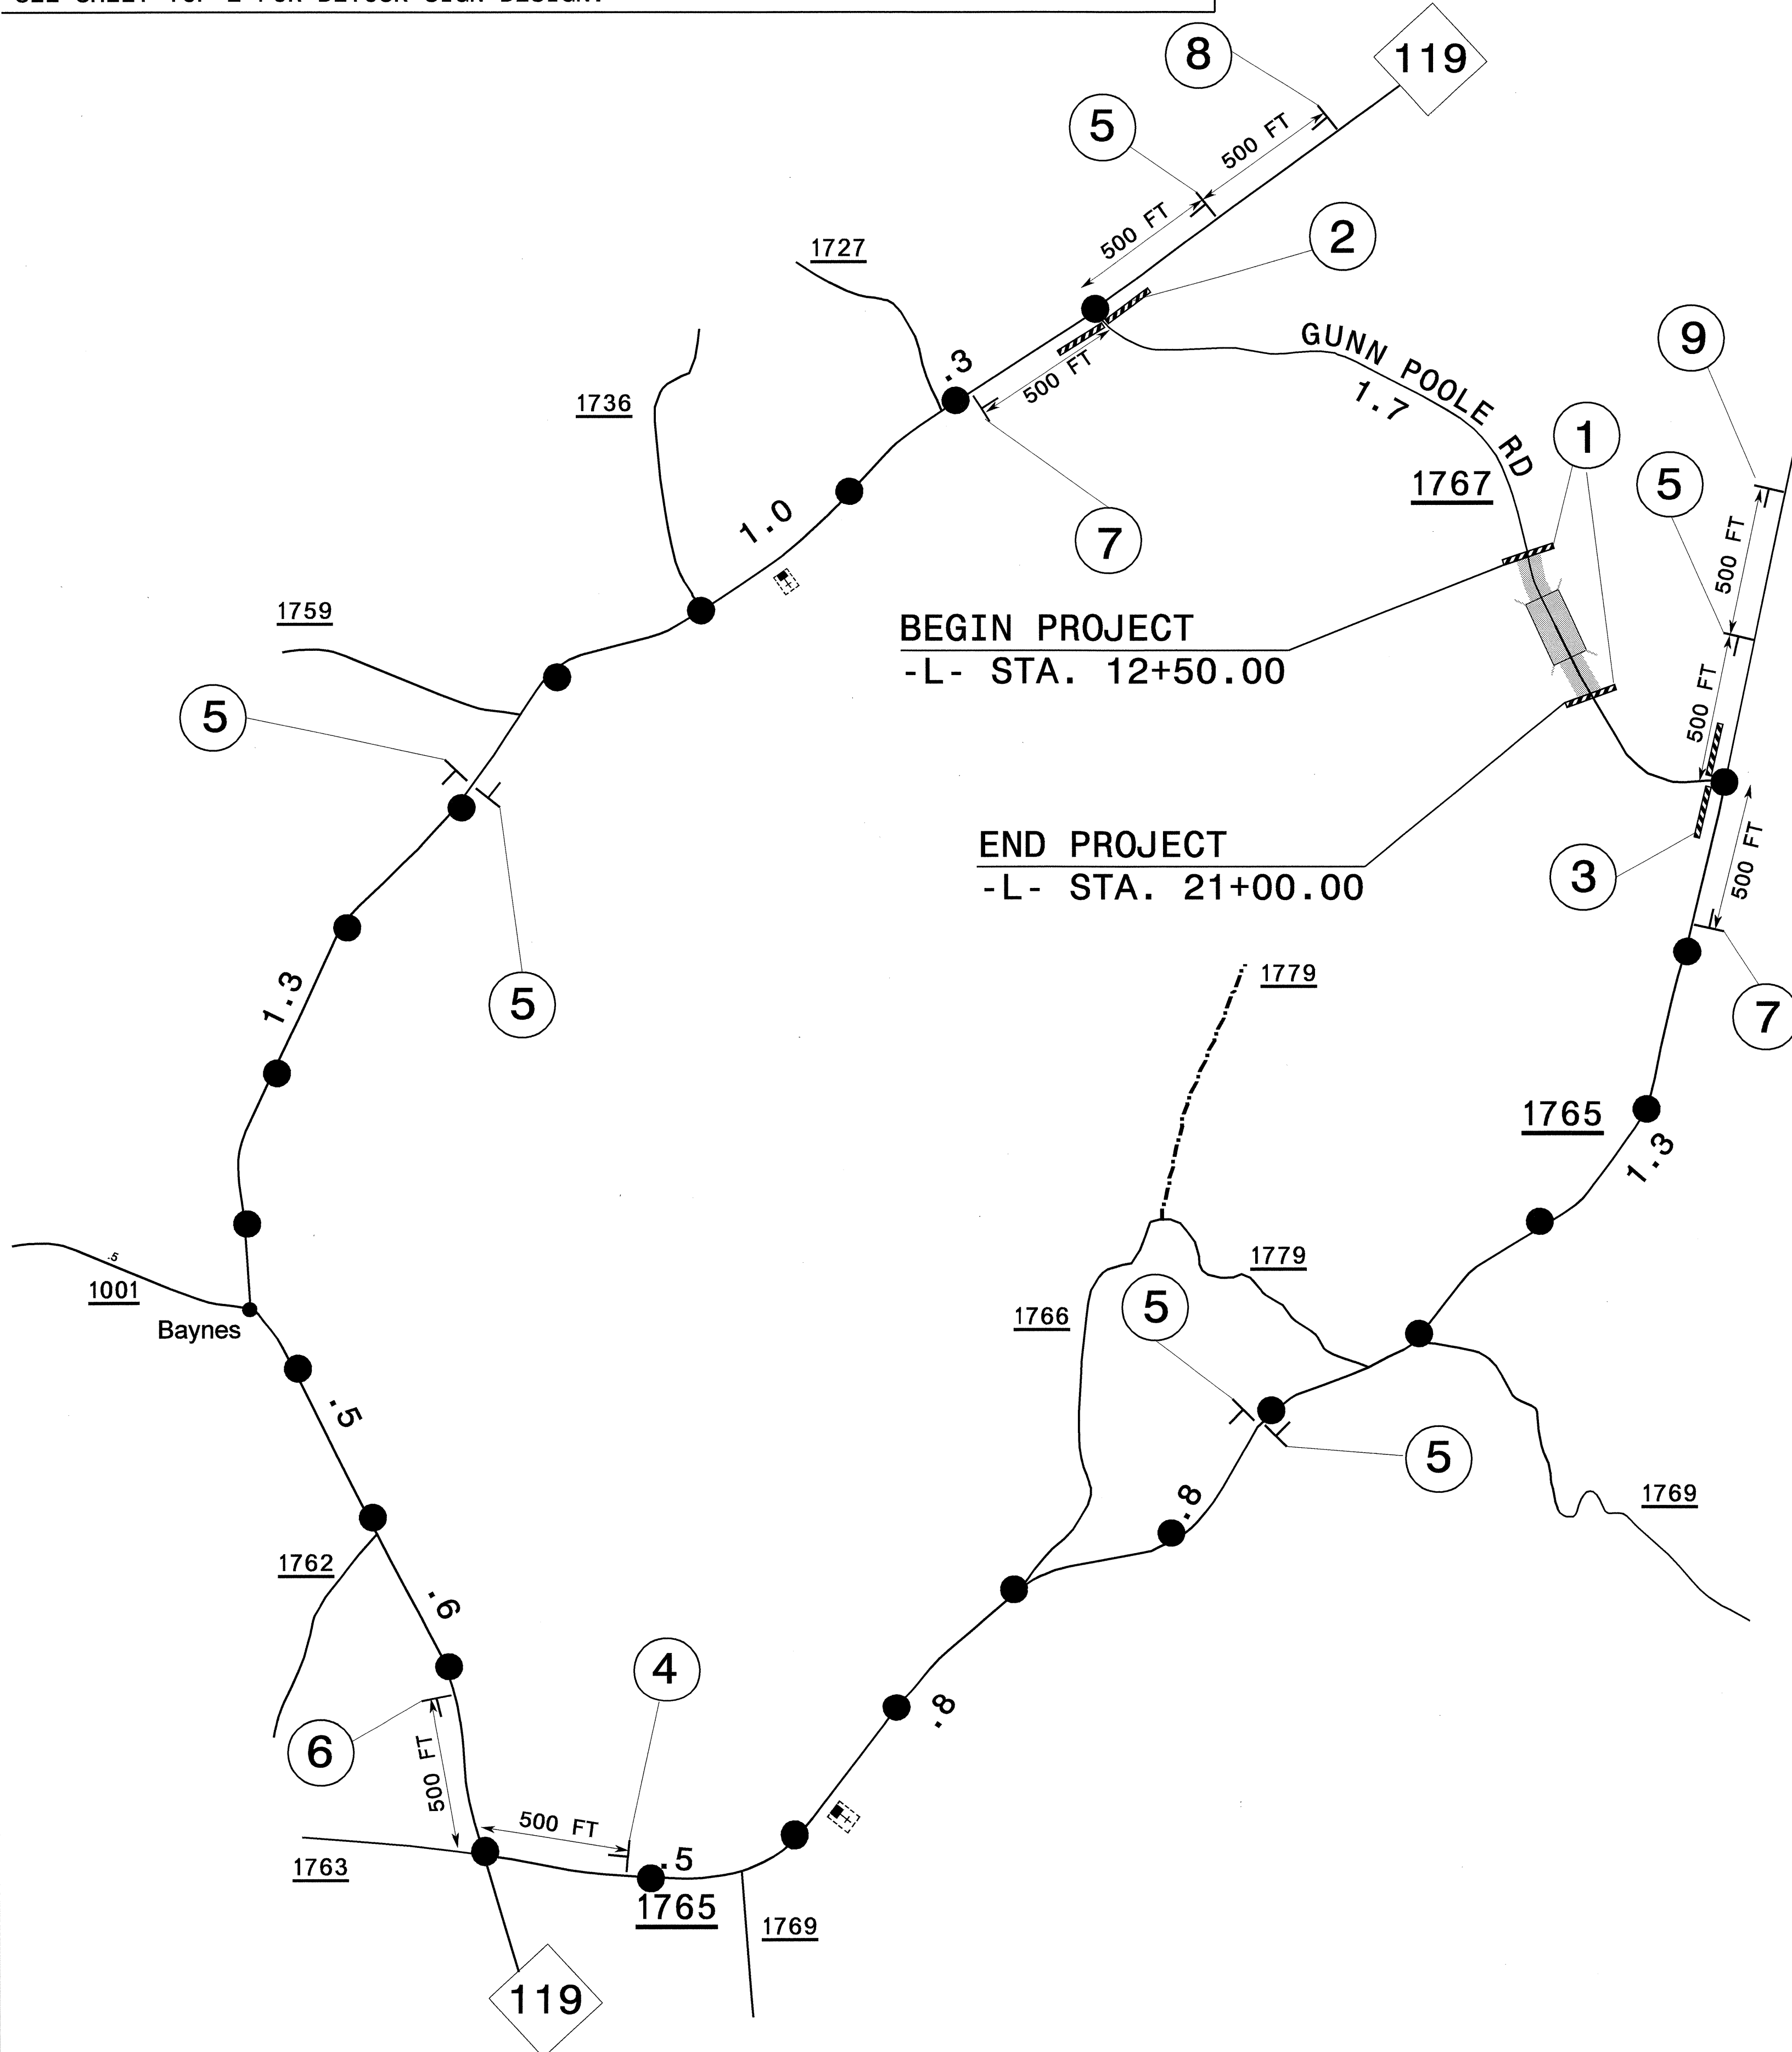

24-JUN-2004 09:15
K:\TCP\B-4058\TCP.dgn
Grodd AT TET092274

APPROVED: <i>[Signature]</i>	DATE: 7/14/04	DETOUR ROUTE AND DETOUR SIGNING	
SCALE: NONE	DATE: 6/24/04		REVISIONS
DWG. BY: ABR	DESIGN BY: ABR		
REVIEWED BY: MJH			