
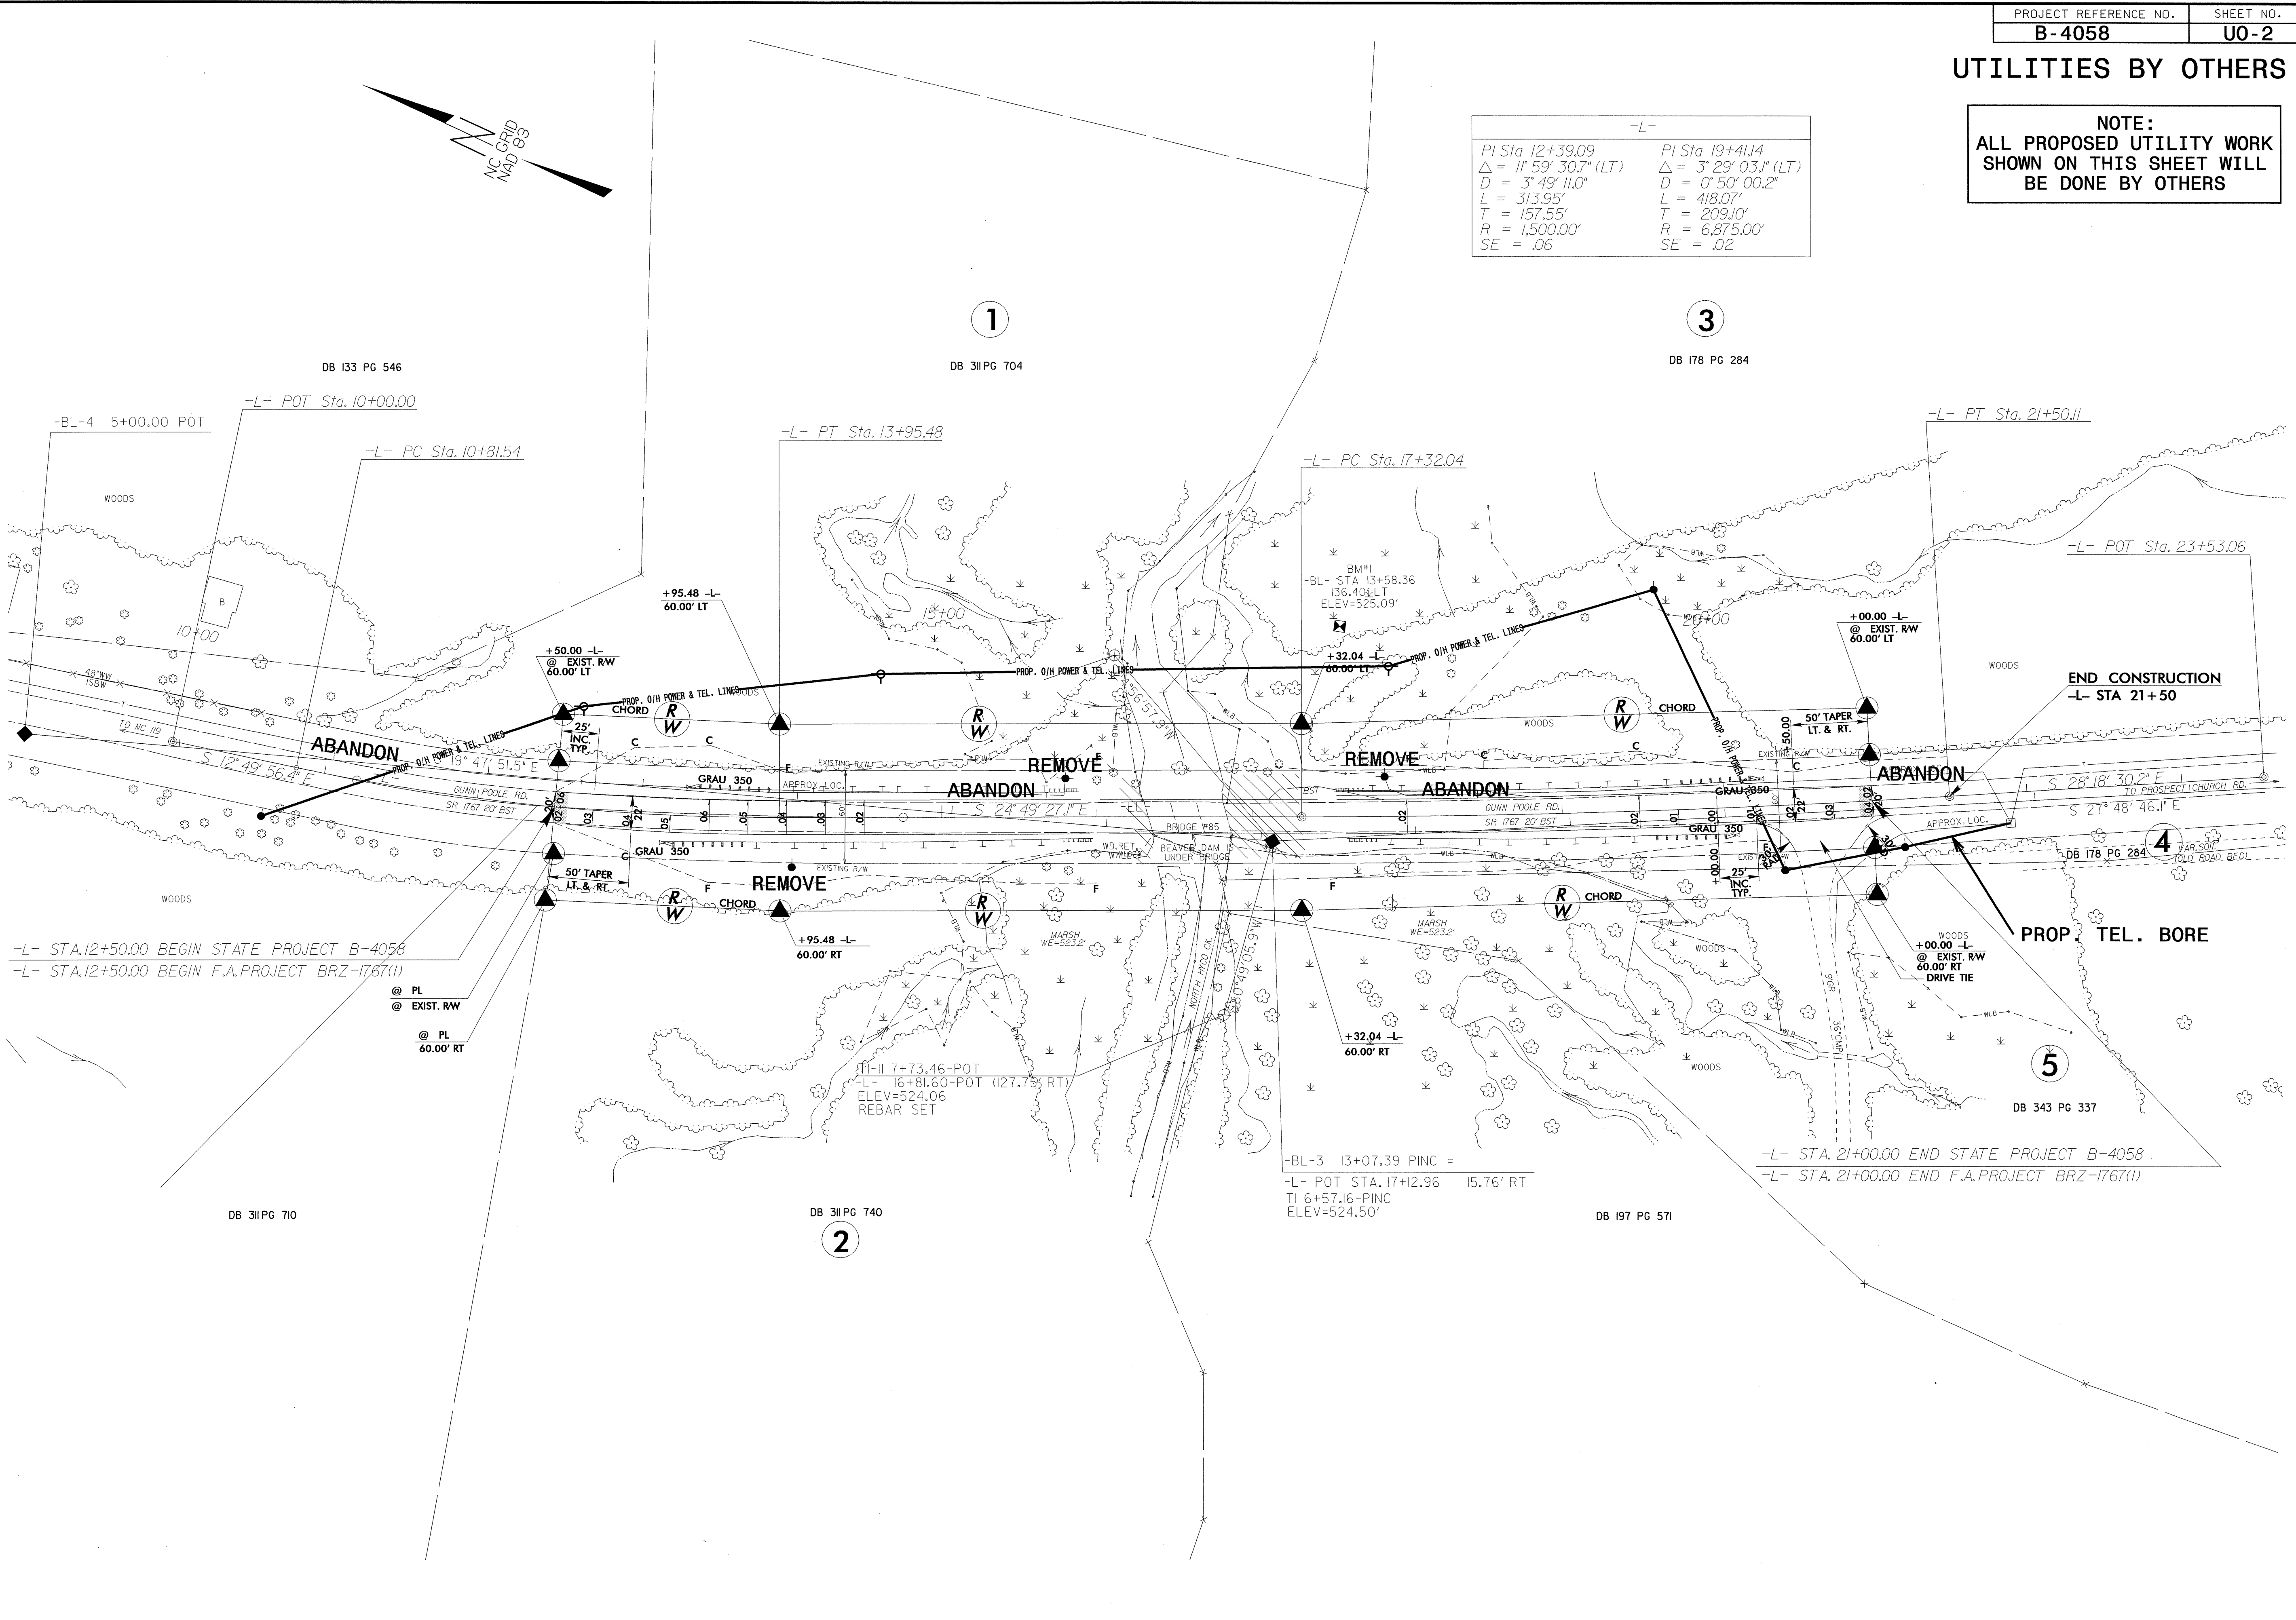


UTILITIES BY OTHERS

NOTE:
ALL PROPOSED UTILITY WORK
SHOWN ON THIS SHEET WILL
BE DONE BY OTHERS

-L-	
PI Sta 12+39.09	PI Sta 19+41.14
$\Delta = 1^\circ 59' 30.7" (LT)$	$\Delta = 3^\circ 29' 03.1" (LT)$
$D = 3^\circ 49' 11.0"$	$D = 0^\circ 50' 00.2"$
$L = 313.95'$	$L = 418.07'$
$T = 157.55'$	$T = 209.10'$
$R = 1,500.00'$	$R = 6,875.00'$
$SE = .06$	$SE = .02$

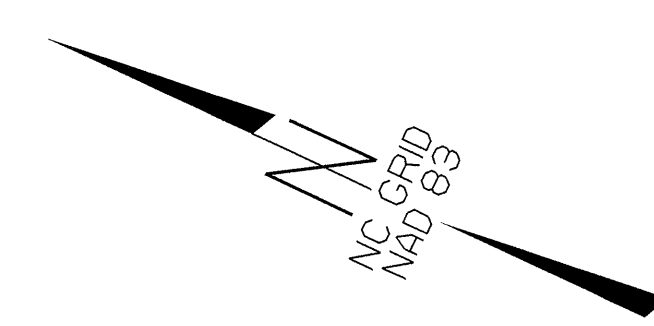

-L- STA.12+50.00 BEGIN STATE PROJECT B-4058
-L- STA.12+50.00 BEGIN F.A.PROJECT BRZ-1767(I)

-L- STA. 21+00.00 END STATE PROJECT B-4058
-L- STA. 21+00.00 END F.A.PROJECT BRZ-1767(I)

8/17/99
 13-SEP-2004 08:44
 E:\Utilities\B-4058_U0-TSH.dgn
 At 15:21:77