


PLAN OF SPAN A

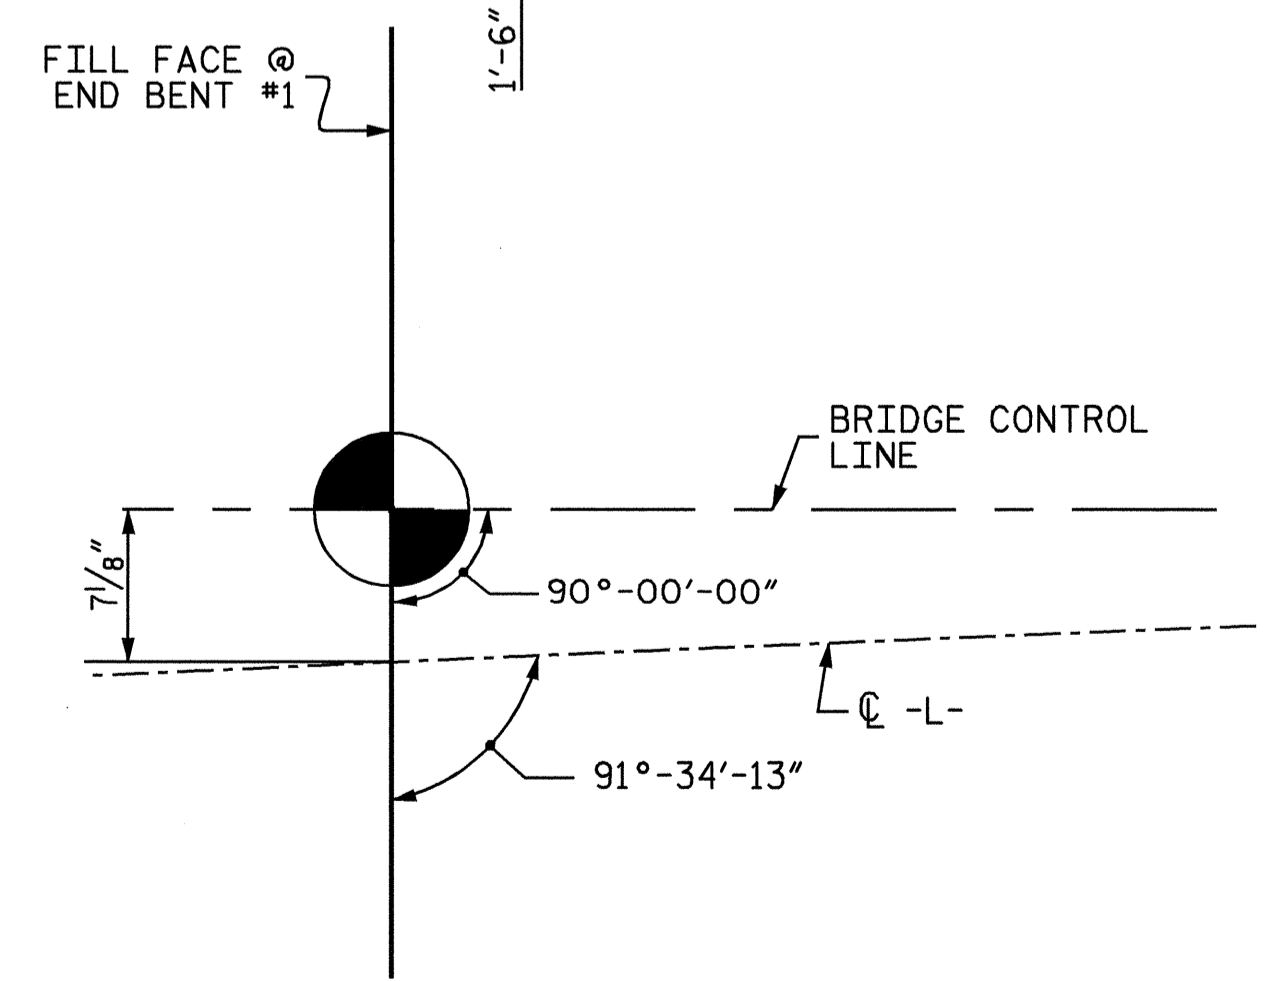

DETAIL "A"

DRAWN BY : M. M. P. / DAD DATE : 9/26/02  
CHECKED BY : H. T. BARBOUR DATE : 11/02

PROJECT NO. B-4334  
DAVIDSON COUNTY  
STATION: 27+49.00 -L-

SHEET 1 OF 3

STATE OF NORTH CAROLINA  
DEPARTMENT OF TRANSPORTATION  
RALEIGH  
SUPERSTRUCTURE  
PLAN OF SPAN A

REVISIONS						SHEET NO.
NO.	BY:	DATE:	NO.	BY:	DATE:	
1			3			S-6
2			4			34

